




1 Block P3-2 - Proposed Front Elevation
SCALE: 1:100

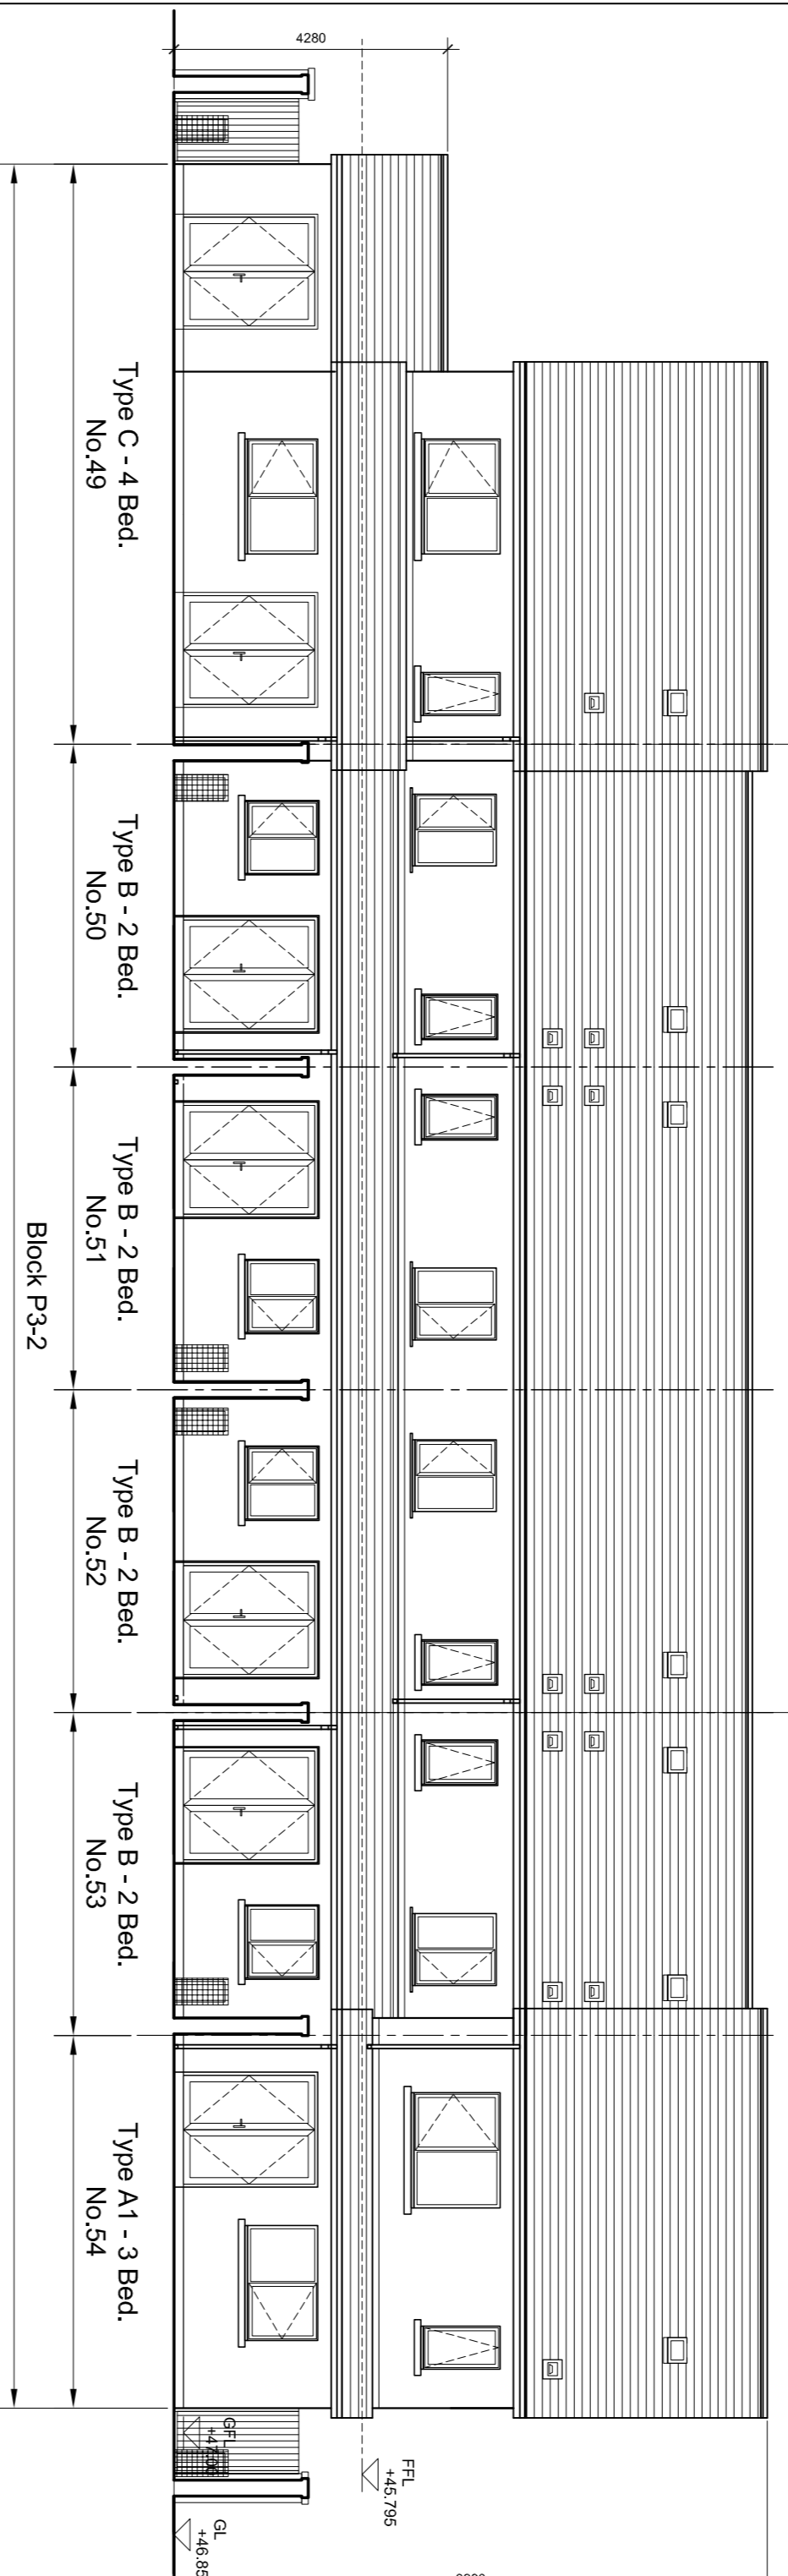


2 Block P3-2 - Proposed Rear Elevation
SCALE: 1:100

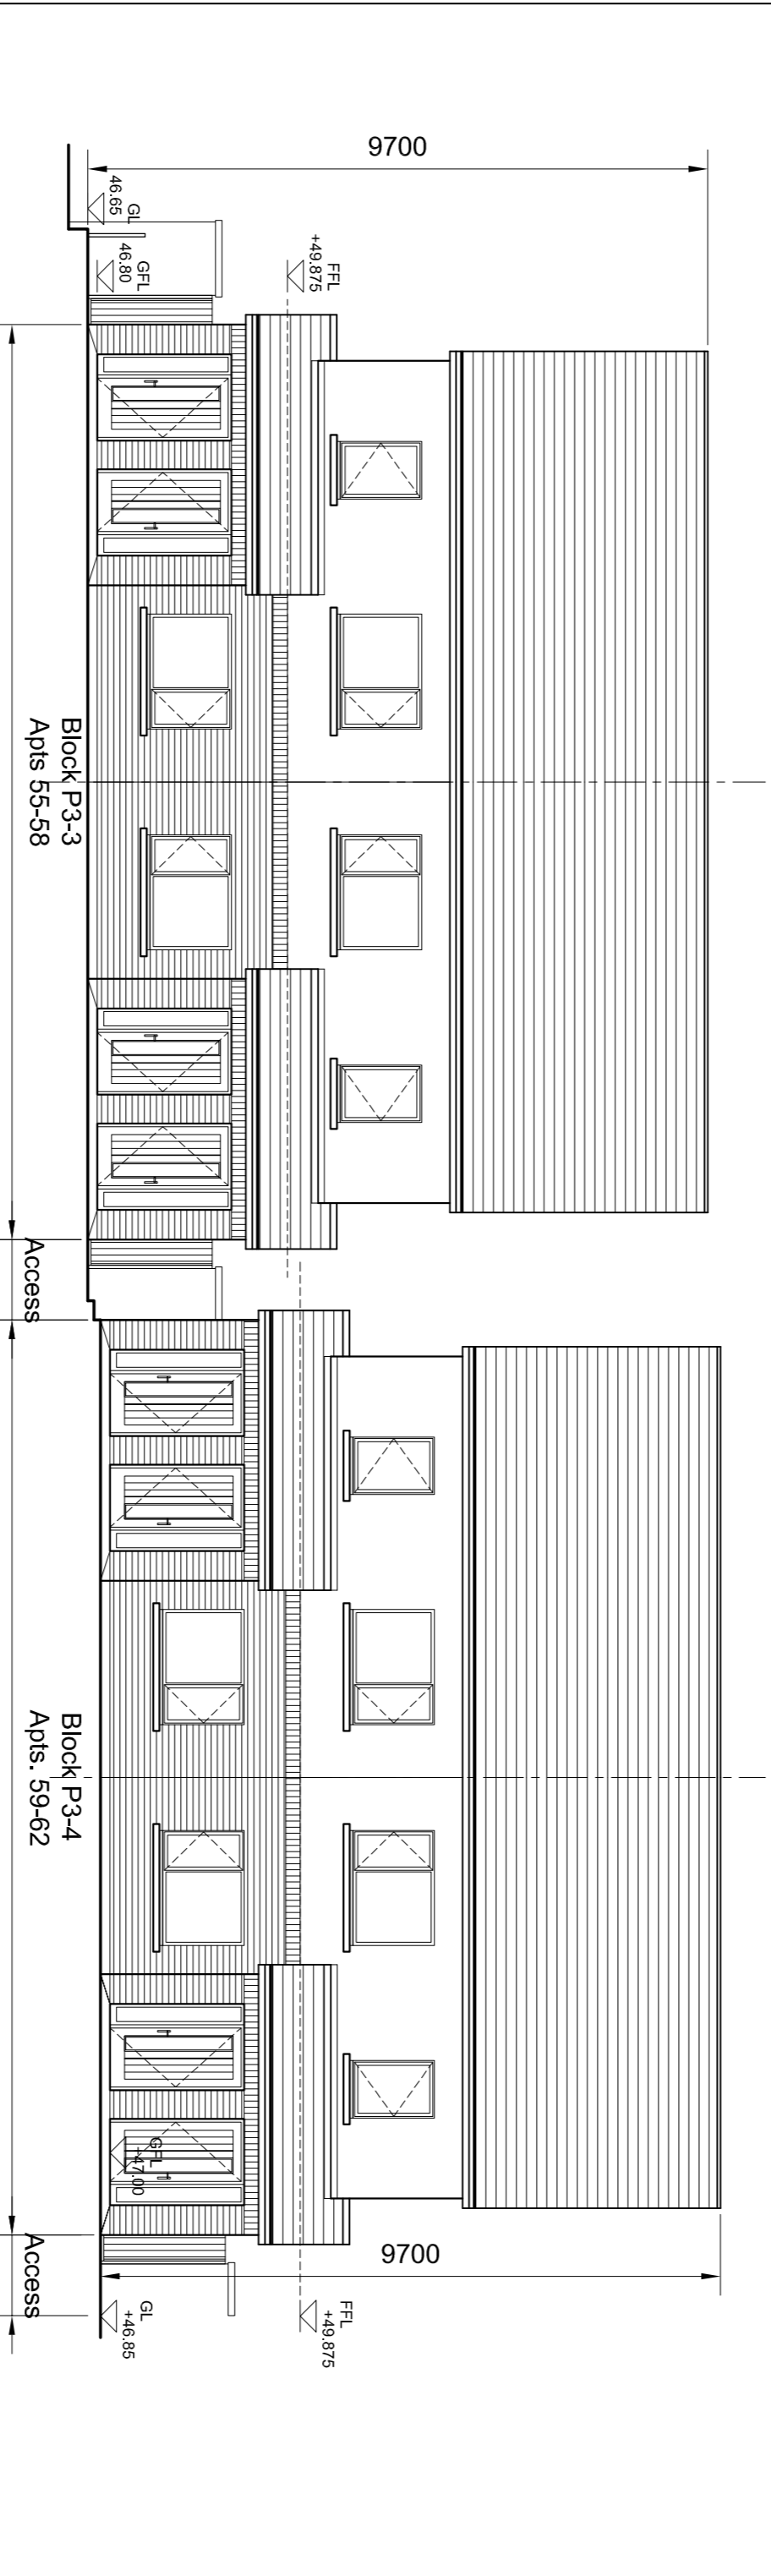


3 Blocks P3-3/ P3-4 - Proposed Front Elevation
SCALE: 1:100

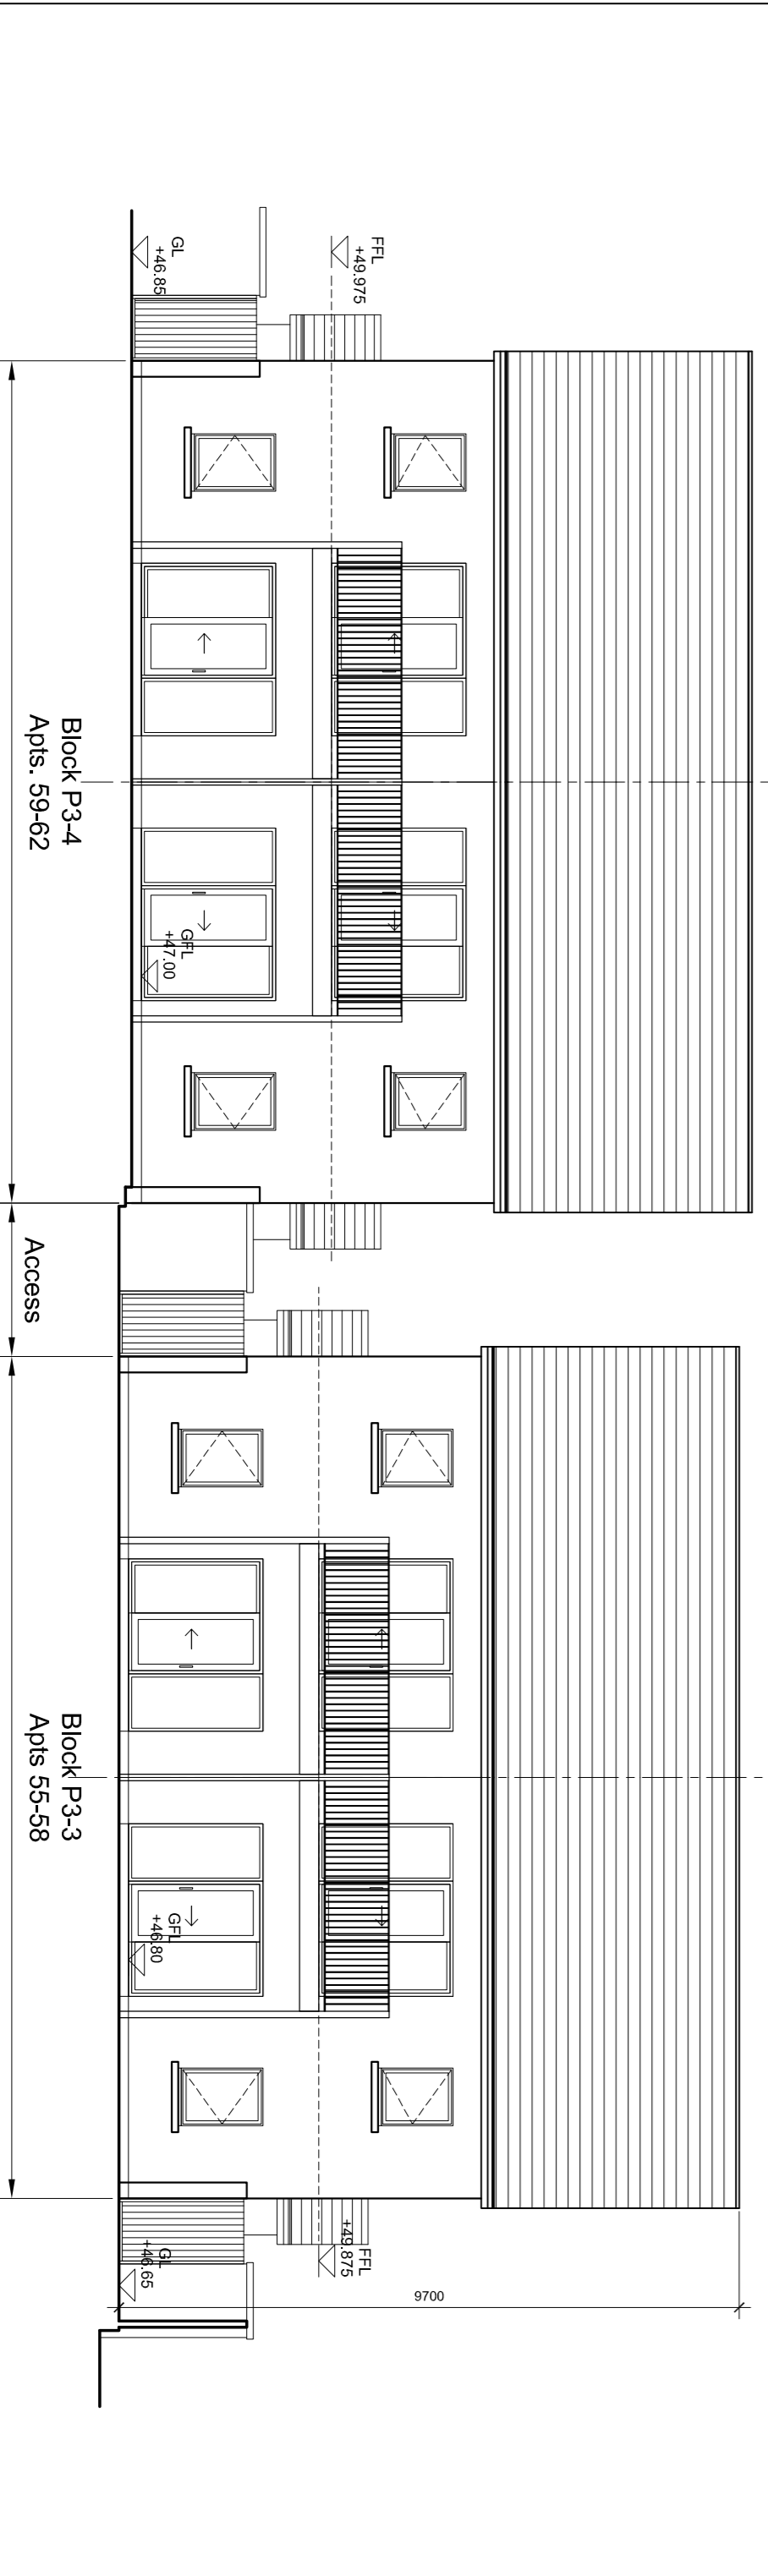


4 Blocks P3-3/ P3-4 - Proposed Rear Elevation
SCALE: 1:100

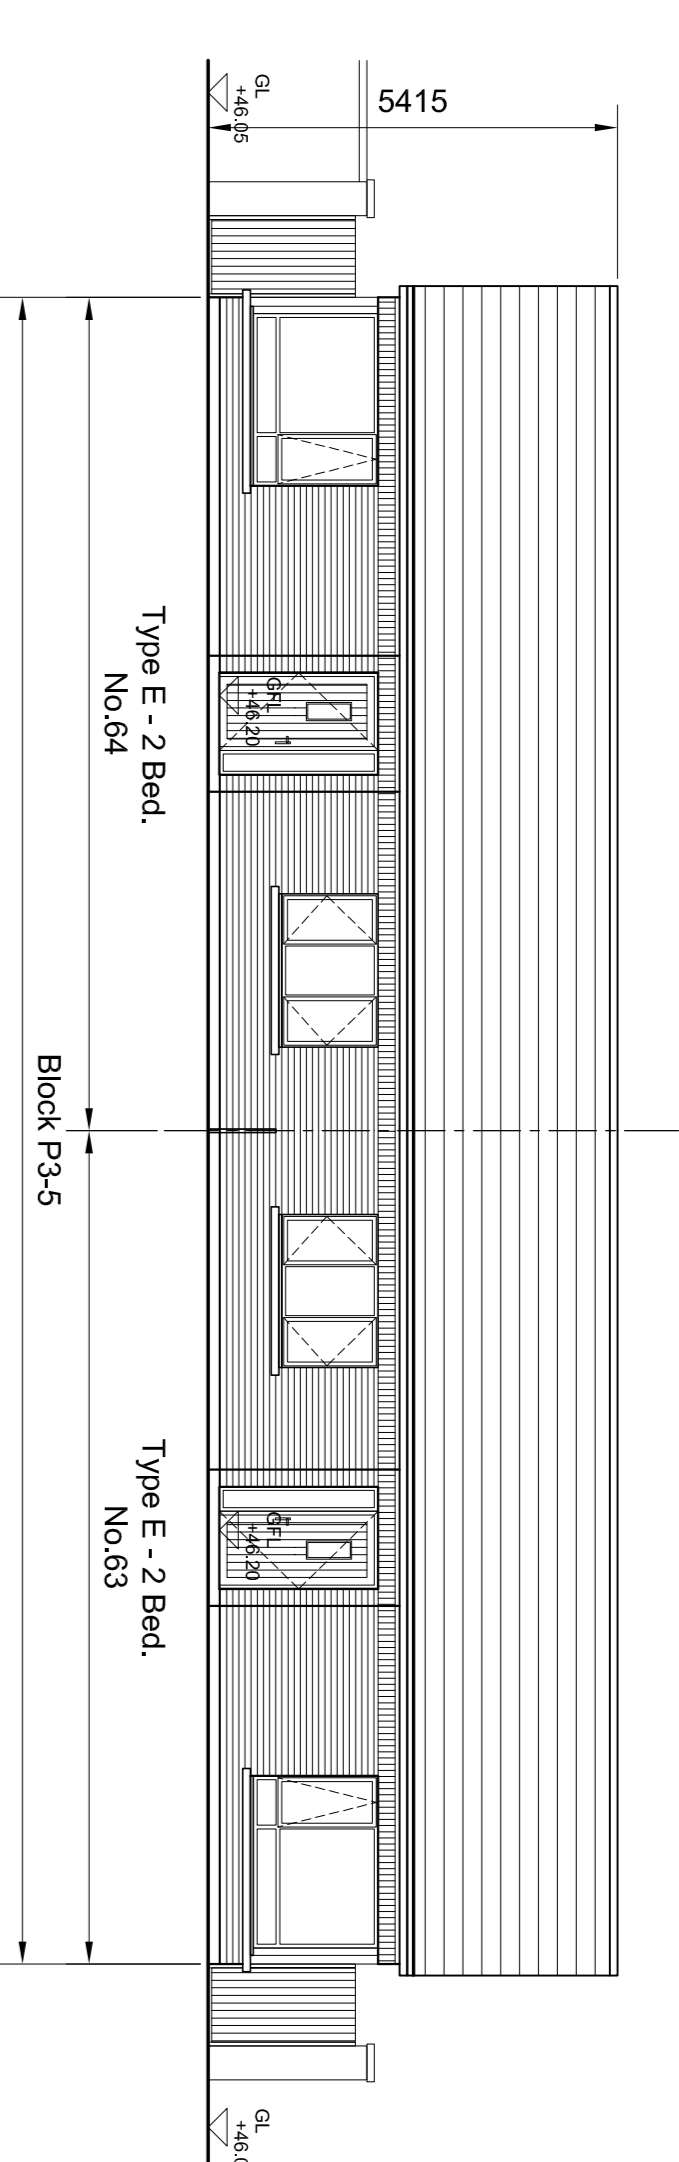

5 Block P3-5 - Proposed Front Elevation
SCALE: 1:100

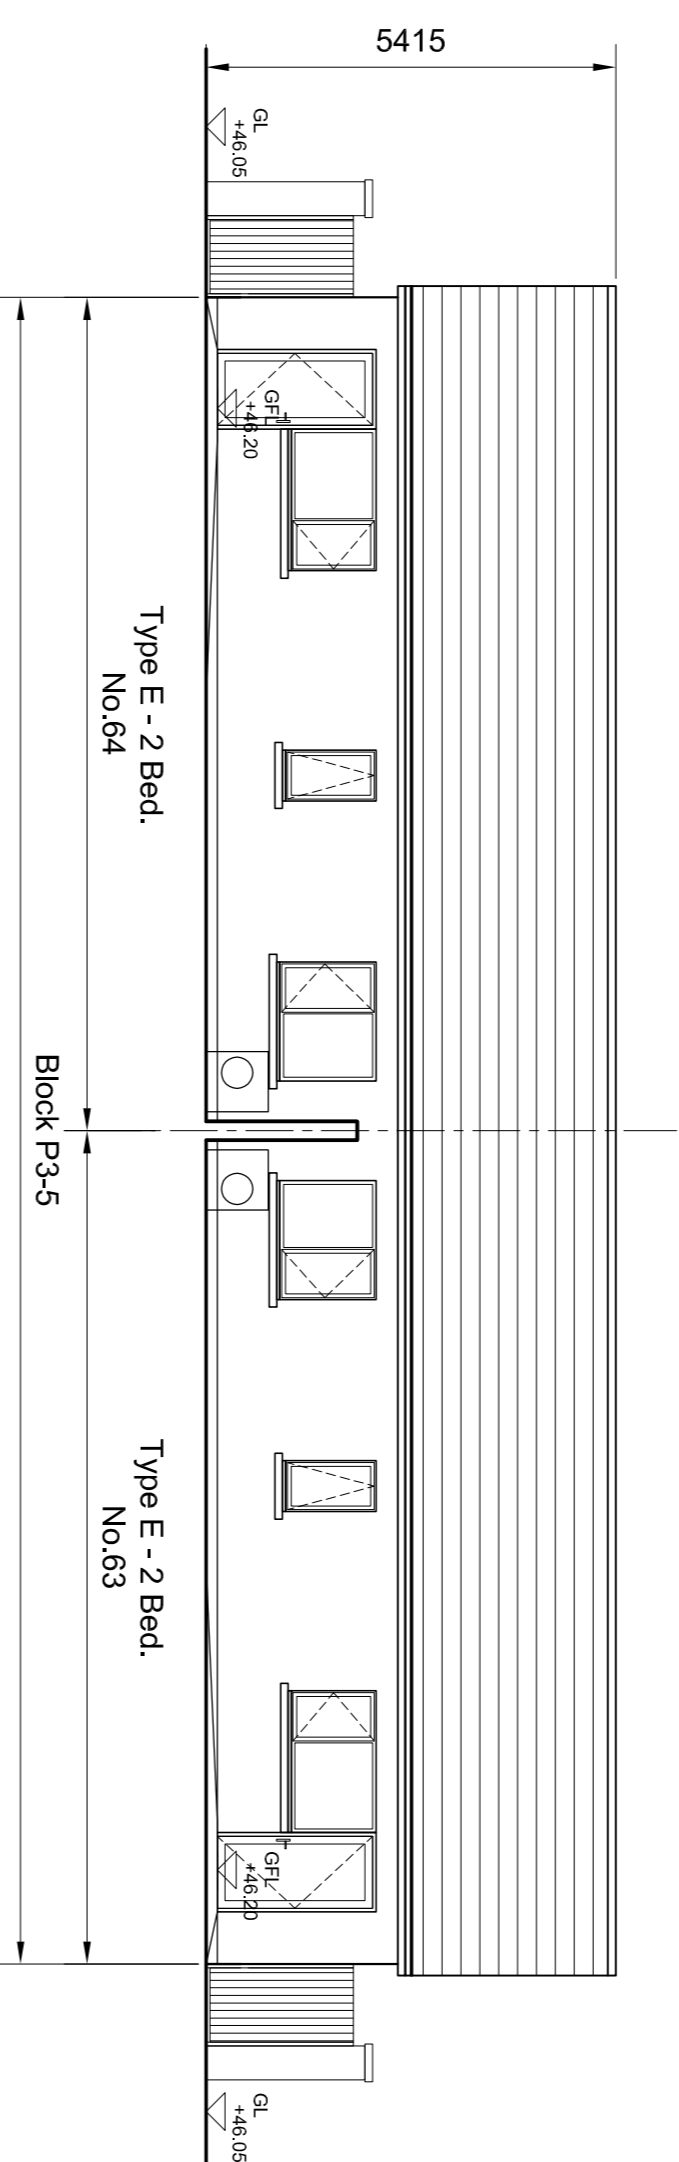

6 Block P3-5 - Proposed Rear Elevation
SCALE: 1:100

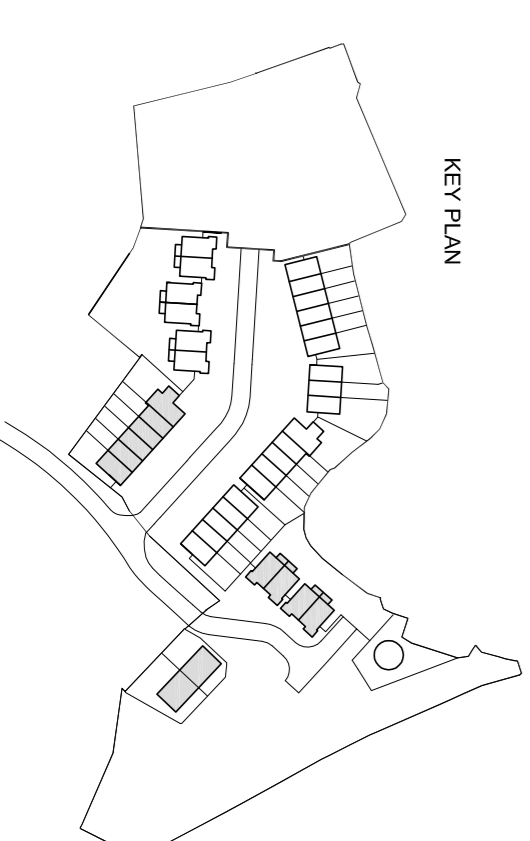

GENERAL NOTES
THIS DRAWING HAS BEEN PREPARED FOR THE FOLLOWING PURPOSES ONLY:
PLANNING - Part 8 Application
IT SHOULD NOT BE USED, NOR INFORMATION CONTAINED HEREIN, FOR ANY OTHER PURPOSE WHATSOEVER.
ALL DRAWINGS TO BE READ IN CONJUNCTION WITH ALL OTHER CONSULTANTS DRAWINGS ARCHITECTS TO BE INFORMED IMMEDIATELY OF ANY DISCREPANCIES BEFORE WORK PROCEEDS.
DIMENSIONS
FIGURED DIMENSIONS ONLY TO BE TAKEN FROM THIS DRAWING.
ALL DIMENSIONS TO BE CHECKED ON SITE.
ARCHITECTS TO BE INFORMED IMMEDIATELY OF ANY DISCREPANCIES BEFORE WORK PROCEEDS.
COPYRIGHT
THIS DRAWING AND ANY DESIGN HEREON IS COPYRIGHT © DEATON LYSAGHT ARCHITECTS AND MUST NOT BE REPRODUCED IN WHOLE OR IN PART WITHOUT THEIR EXPRESS WRITTEN CONSENT.
SPECIFICATIONS

DRAWING TITLE:
Proposed Block Elevations
Blocks P3-2, P3-3, P3-4 & P3-5
PROJECT:
Proposed Social Housing Development at Delany Park, Meadownale, Wexford Road, Arklow, Co. Wicklow
Phases 2 & 3
CLIENT:
WICKLOW COUNTY COUNCIL

SCALE	DATE	REV
1:100	August 2017	A
DRAWING NO:	DRAWN BY:	CHECKED BY:
1648-R-203	BD	JD
		AK

DEATON LYSAGHT ARCHITECTS
44 SOUTH RICHMOND ST.
DUBLIN 2, IRELAND.
TEL: +353 1 4754860
FAX: +353 1 4754861
EMAIL: mail@dlarch.ie
DeatonLysaght Architects

REVISIONS:

NO.	REVISION	DATE