

**GENERAL NOTES**

THIS DRAWING HAS BEEN PREPARED FOR THE FOLLOWING PURPOSES ONLY:

**TENDER**

IT SHOULD NOT BE USED, NOR INFORMATION CONTAINED HEREIN, FOR ANY OTHER PURPOSE WHATSOEVER.

ALL DRAWINGS TO BE READ IN CONJUNCTION WITH ALL OTHER CONSULTANTS DRAWINGS. ARCHITECTS TO BE INFORMED IMMEDIATELY OF ANY DISCREPANCIES BEFORE WORK PROCEEDS.

**DIMENSIONS**

FIGURED DIMENSIONS ONLY TO BE TAKEN FROM THIS DRAWING.

ALL DIMENSIONS TO BE CHECKED ON SITE. ARCHITECTS TO BE INFORMED IMMEDIATELY OF ANY DISCREPANCIES BEFORE WORK PROCEEDS.

**COPYRIGHT**


THIS DRAWING AND ANY DESIGN PERSON IS COPYRIGHT © DEATON LYSAGHT ARCHITECTS AND MUST NOT BE REPRODUCED IN WHOLE OR IN PART WITHOUT THEIR EXPRESS WRITTEN CONSENT.

**SPECIFICATIONS**




**1** PROPOSED BLOCKS 1 & 2 - FRONT ELEVATION  
SCALE: 1:100

**2** PROPOSED BLOCKS 1 & 2 - REAR ELEVATION  
SCALE: 1:100

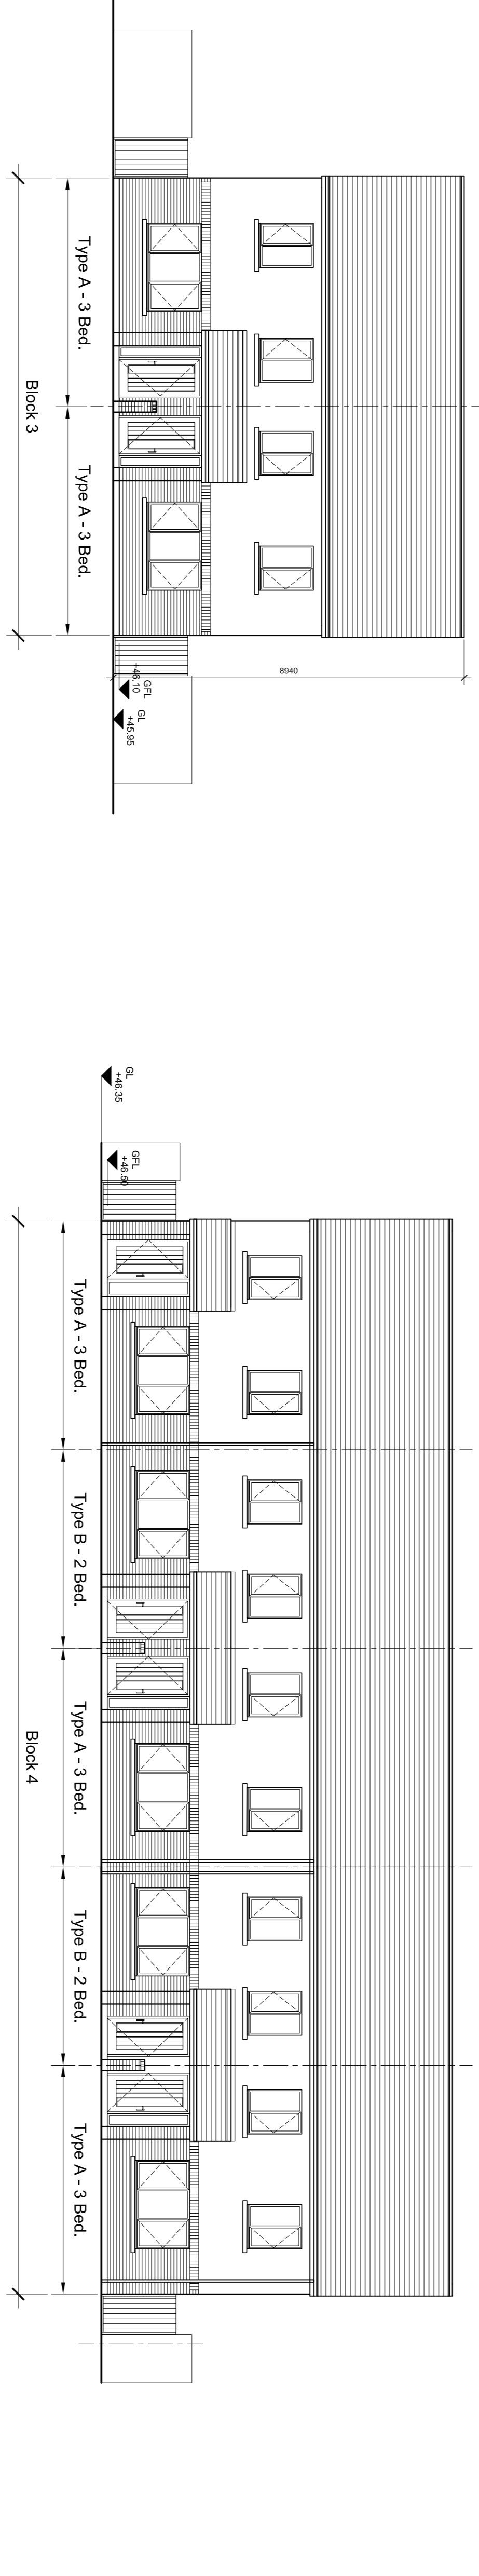

**3** PROPOSED BLOCK 3 - FRONT ELEVATION  
SCALE: 1:100

**5** PROPOSED BLOCK 4 - FRONT ELEVATION  
SCALE: 1:100

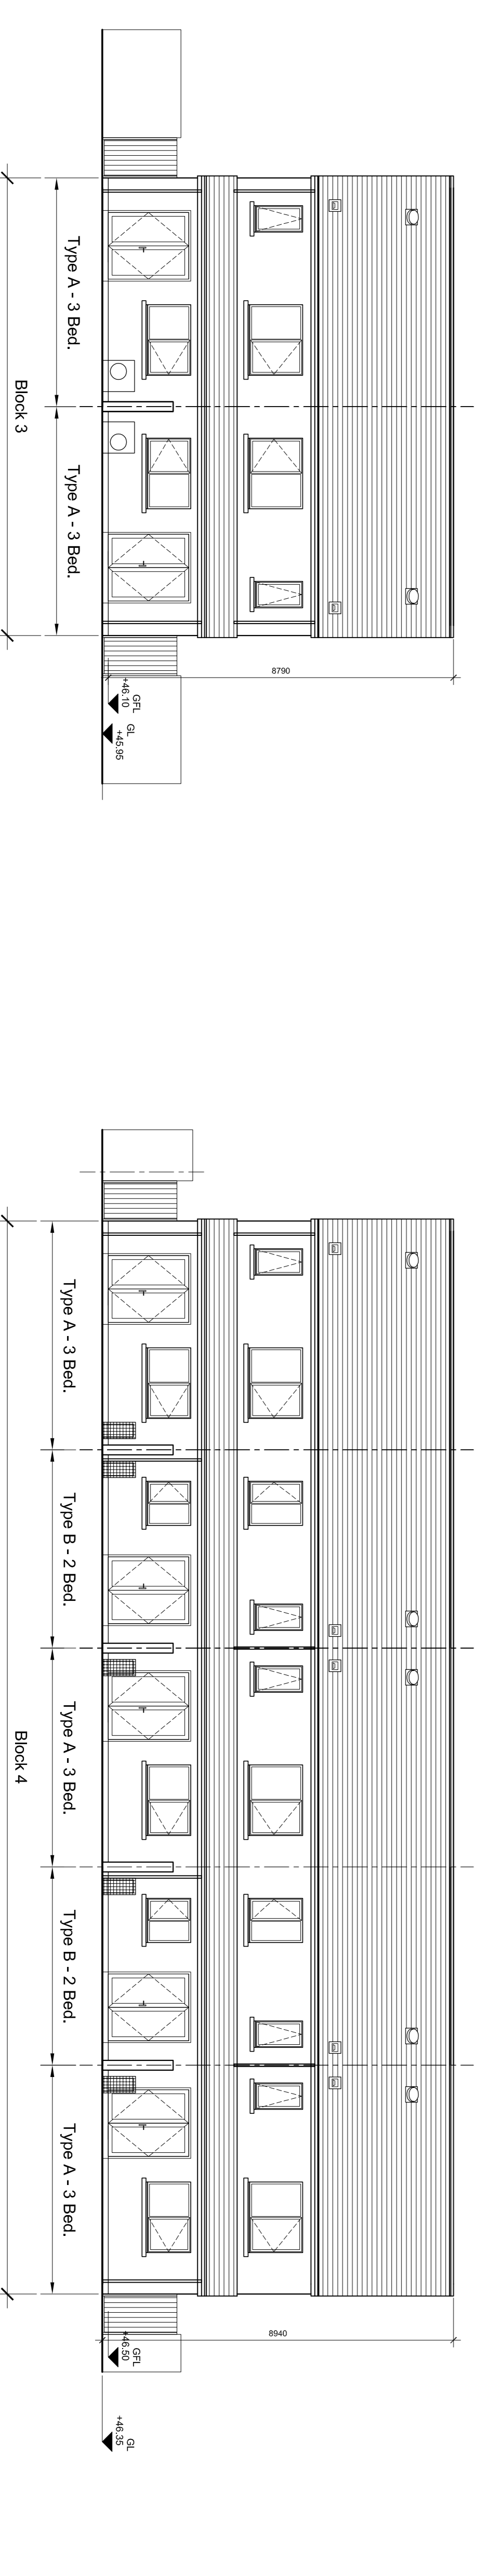

**4** PROPOSED BLOCK 3 - REAR ELEVATION  
SCALE: 1:100

**6** PROPOSED BLOCK 4 - REAR ELEVATION  
SCALE: 1:100

**REVISIONS:**

NO.	REVISION	DATE

**DRAWING TITLE:**  
Block Elevations

**PROJECT:**  
Proposed Social Housing Development  
at Emoclew Road, Arklow, Co. Wicklow  
PHASE 1

**CLIENT:**  
WICKLOW COUNTY COUNCIL

SCALE:	DATE:	REV:
1:100	11.05.17	
DRAWING NO:	DRAWN BY:	CHECKED BY:
1648-1-231	BD	JD

**DEATON LYSAGHT ARCHITECTS**  
44 SOUTH RICHMOND ST.  
DUBLIN 2, IRELAND.  
TEL: +353 1 4754680  
FAX: +353 1 4754681  
EMAIL: [mla@dlarch.ie](mailto:mla@dlarch.ie)

