
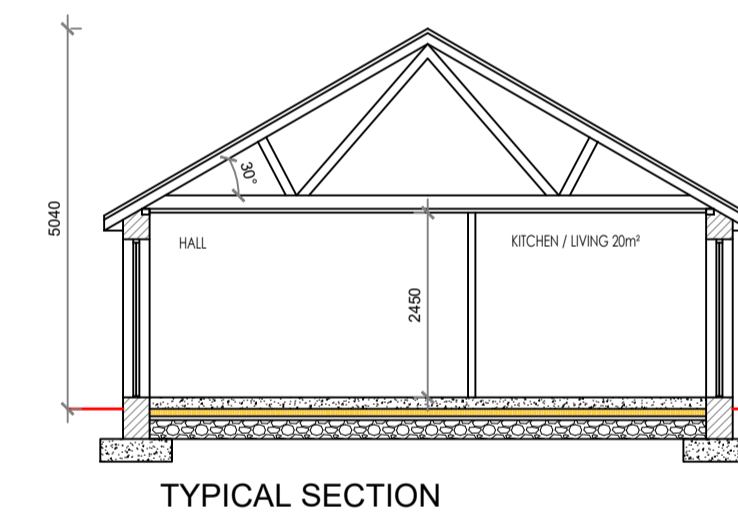
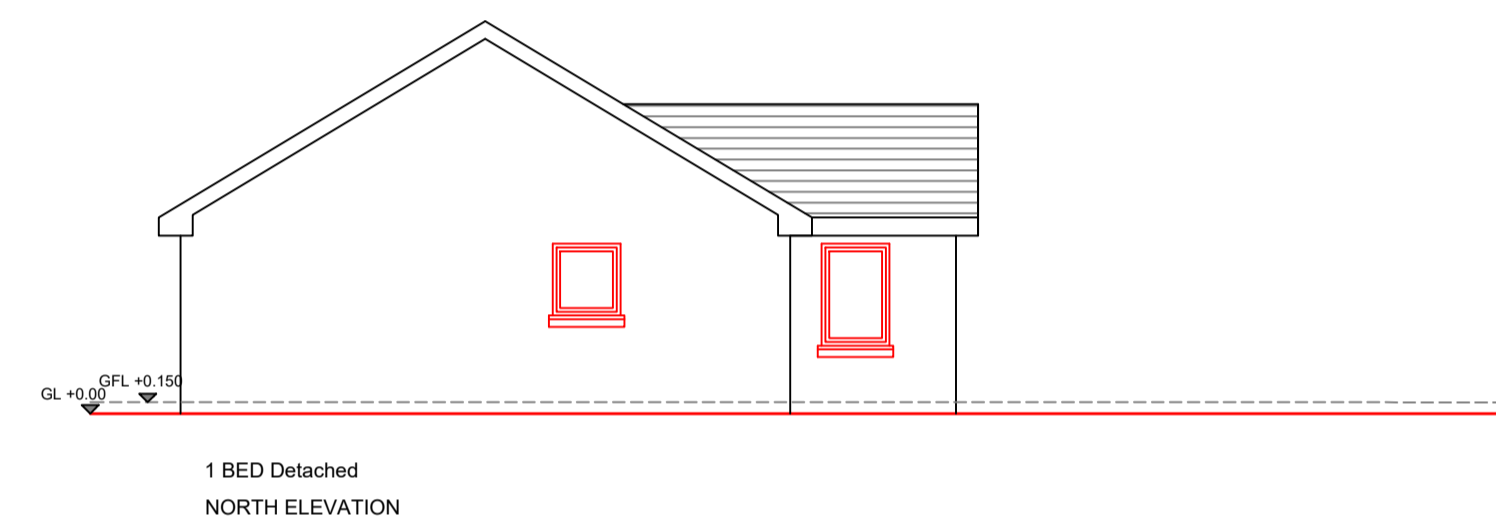


DETACHED - 1BED:	Act	Target
Floor Area:	48m ²	44m ²
Living:		
Kitchen:		
Agg Living:	20m ²	23m ²
Bedroom:	14m ²	11m ²
Storage:	2m ²	2m ²

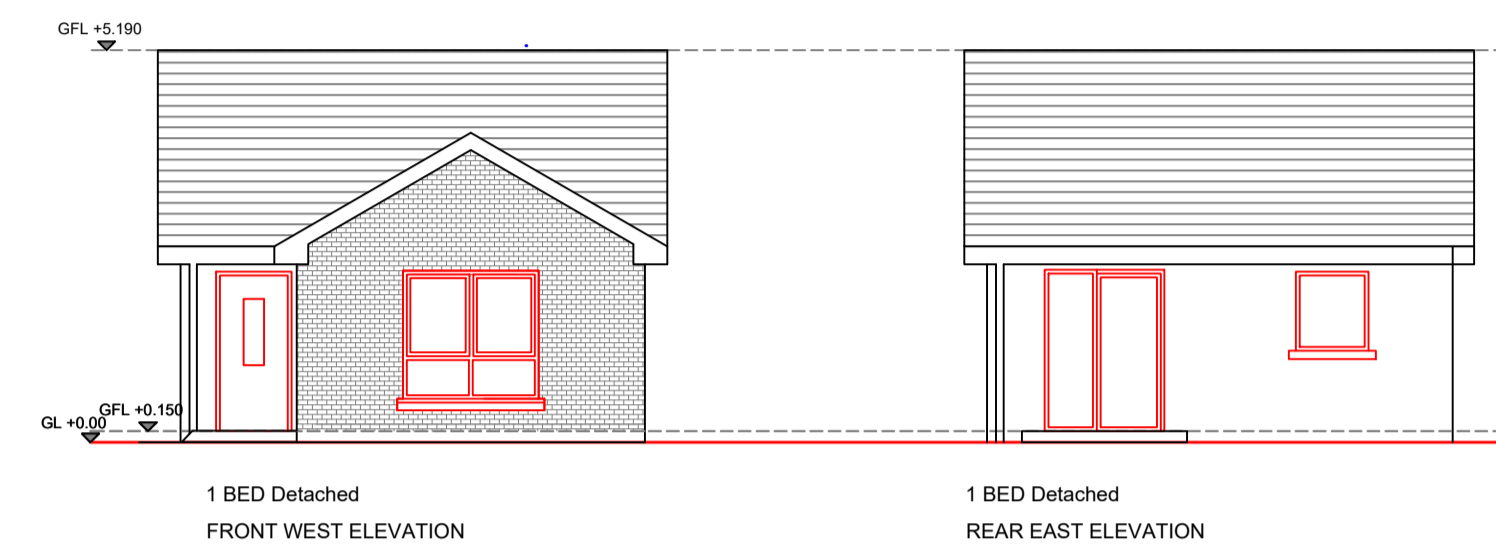

Scale 1:100 @ A1
 Scale 1:200 @ A3

REV.	DATE	DRN BY:	DESCRIPTION
REVISIONS:			
WICKLOW COUNTY COUNCIL			
HOUSING CONSTRUCTION		TEL:0404 - 20100	
COUNTY BUILDINGS		FAX 0404 - 67792	
WICKLOW		www.wicklow.ie	
JOB: Proposed Housing At Merrymeeting View, Rathnew (Site B)			
TITLE: Site Plan, Floor Plan, Elevation And Section 1 Bed Detached Unit			
SCALE: As Shown	Date: Mar 23		
DWG NO: MMV - P8 - 002	Drawn CD		
SHEET SIZE A1	Checked EH		
STATUS: PART 8	REV		

DO NOT SCALE - USE PICTURED DIMENSION ONLY - ALL DIMENSIONS TO BE CHECKED ON SITE - ORIGINAL SIZE - A1