


KEYPLAN

REVISIONS

REV NO.	DATE	DRN	DESCRIPTION	CHK
P1	6/9/2024	JB	Issued for Review	
P2	7/1/2025	SM	Issued for Review	

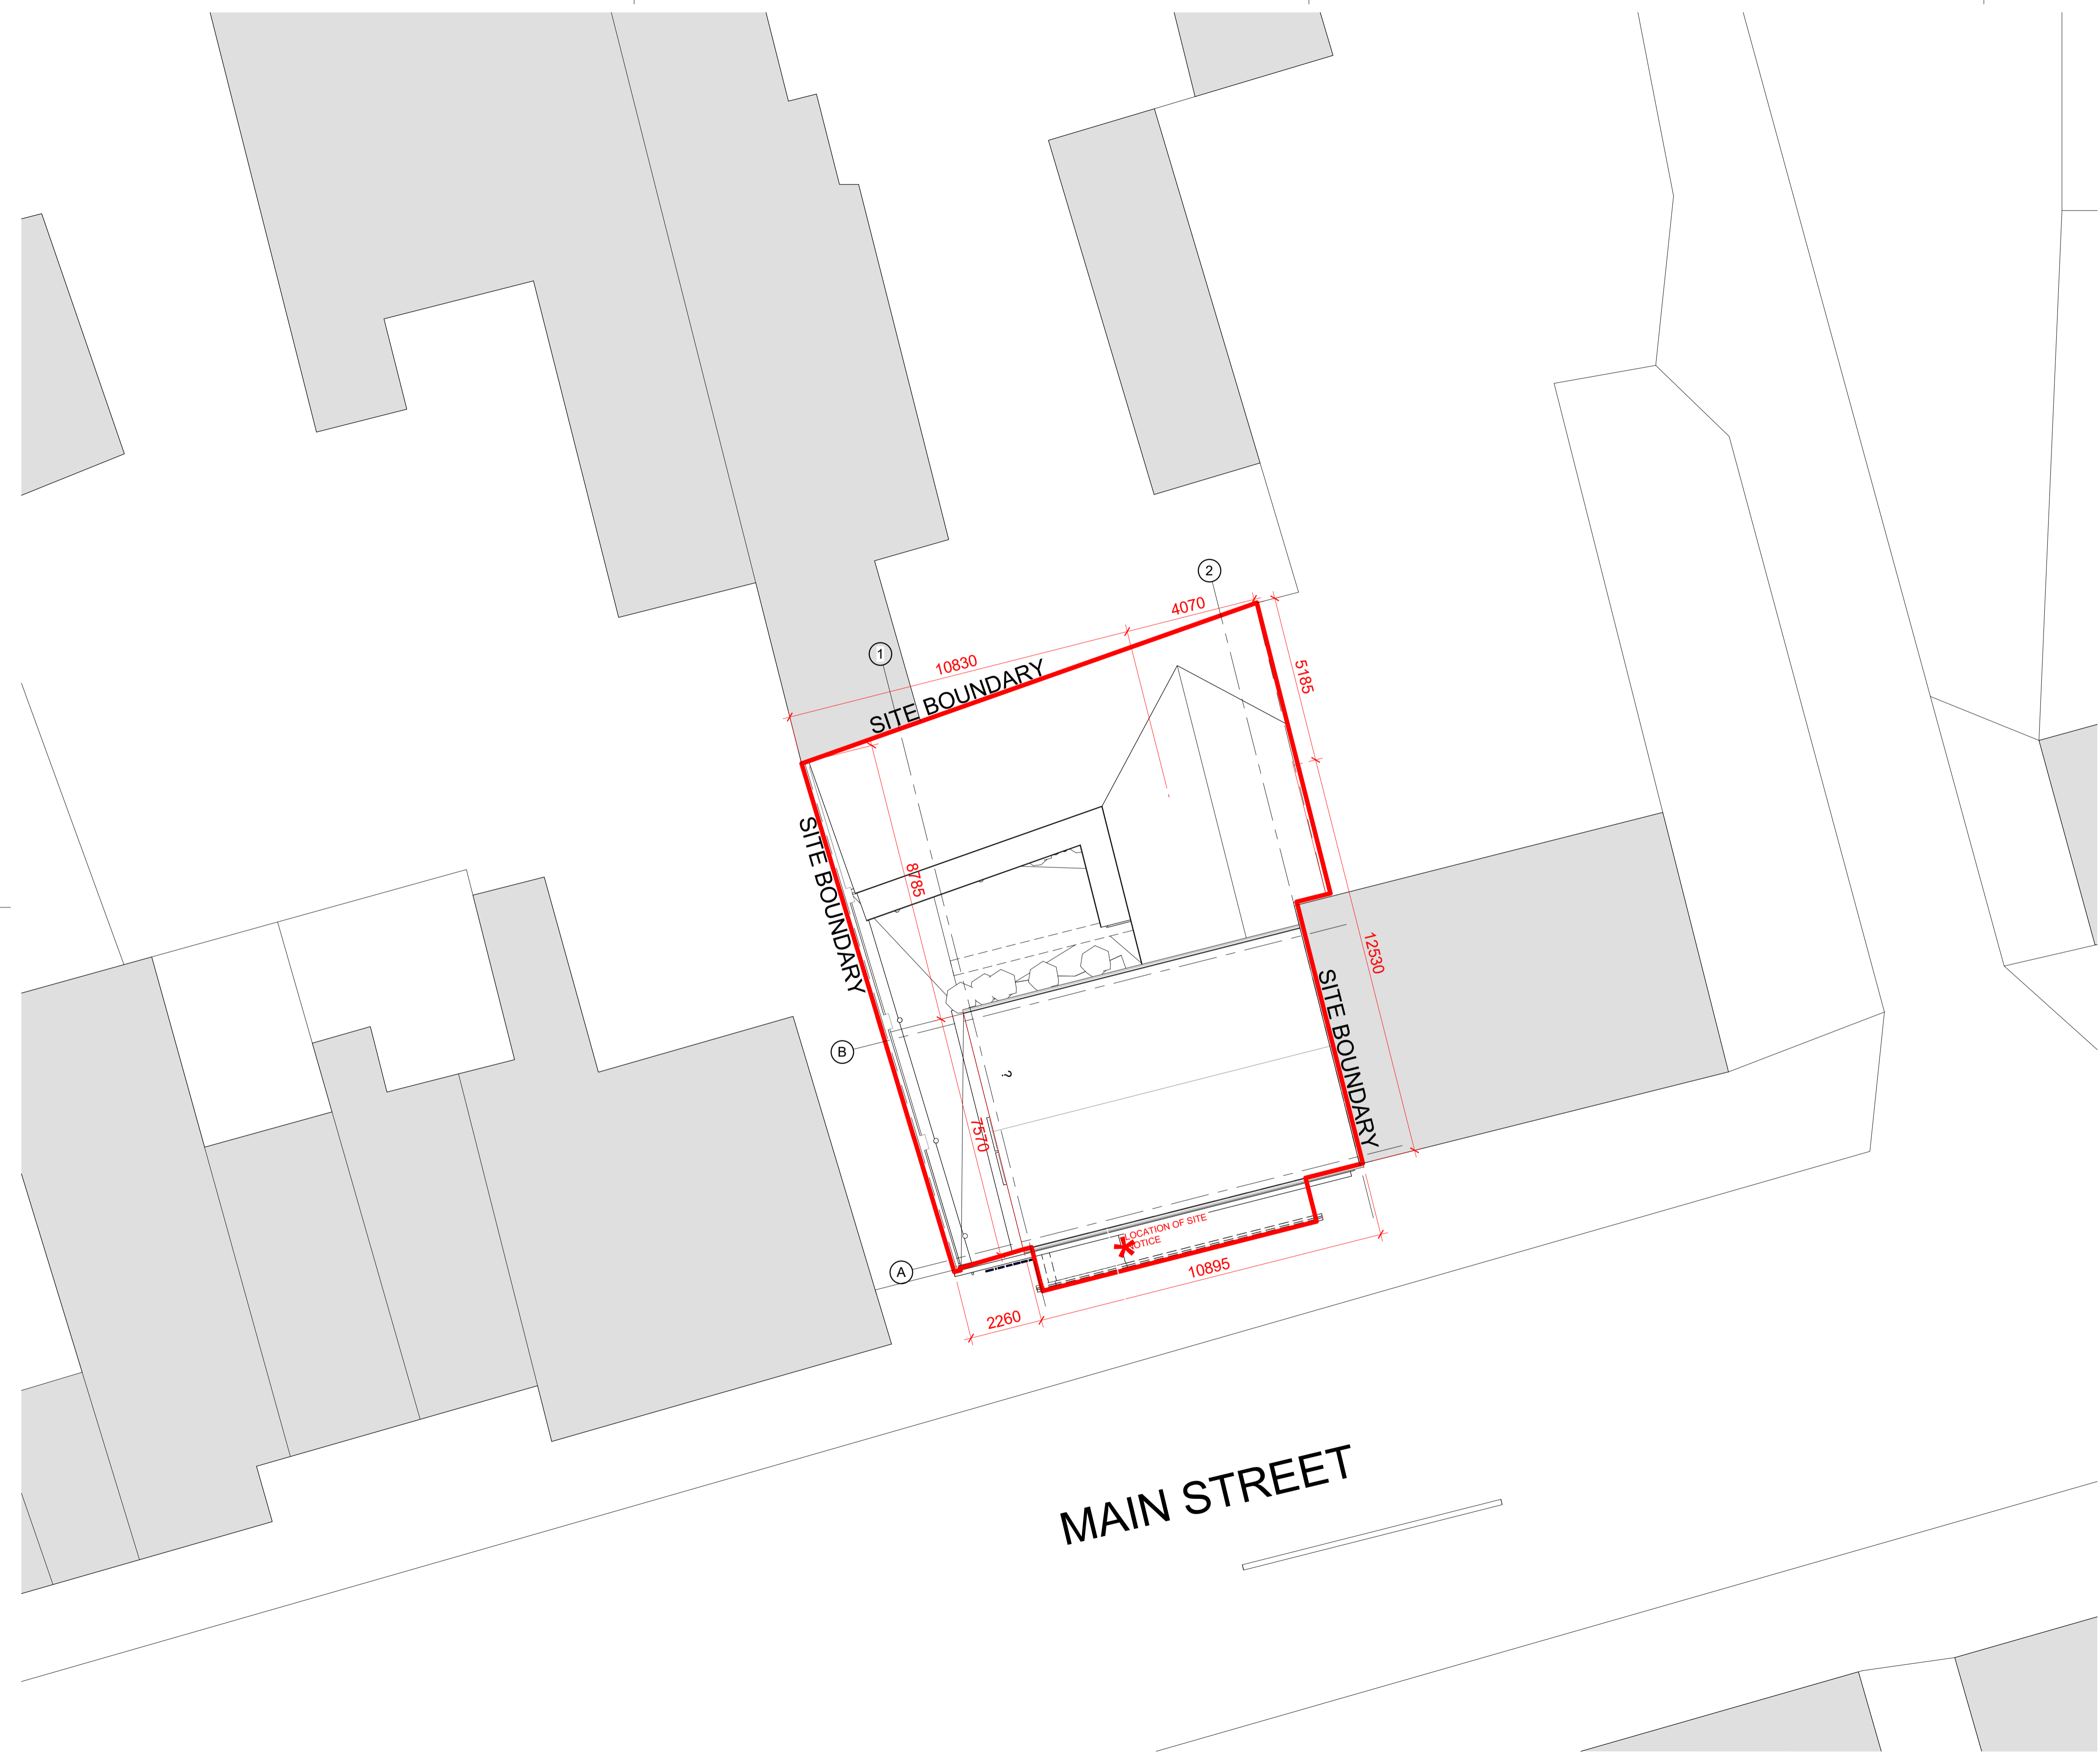

1 1000 1000-Site Plan
1 : 100

DO NOT SCALE FROM THIS DRAWING. WORK TO WRITTEN DIMENSIONS ONLY; THE CONTRACTOR IS REQUIRED TO CHECK ALL DIMENSIONS ON SITE. ANY DISCREPANCY TO BE NOTIFIED TO THE ARCHITECT. THIS DRAWING IS TO BE READ IN CONJUNCTION WITH RELEVANT CONSULTANTS' DRAWINGS AND SCHEDULES; THIS DRAWING IS COPYRIGHT OF KAVANAGH TUIE LIMITED.

KAVANAGH TUIE ARCHITECTS

TERMINUS MILLS CLONSKEAGH ROAD D06 XD37 IRELAND
T: +353 1 2188500 MAIL@KAVANAGHTUIE.IE

FILE NAME

WCCARN-KTA-XX-XX-DR-A-1000

PROJECT: CARNEW REMOTE WORKING HUB

PROJECT NO. J2167 STATUS:

TITLE: Master Site Plan

SCALE: 1 : 100

DWG NO. 1000 REV. P2

