


1 1051 Demolished Ground Floor
1 : 50

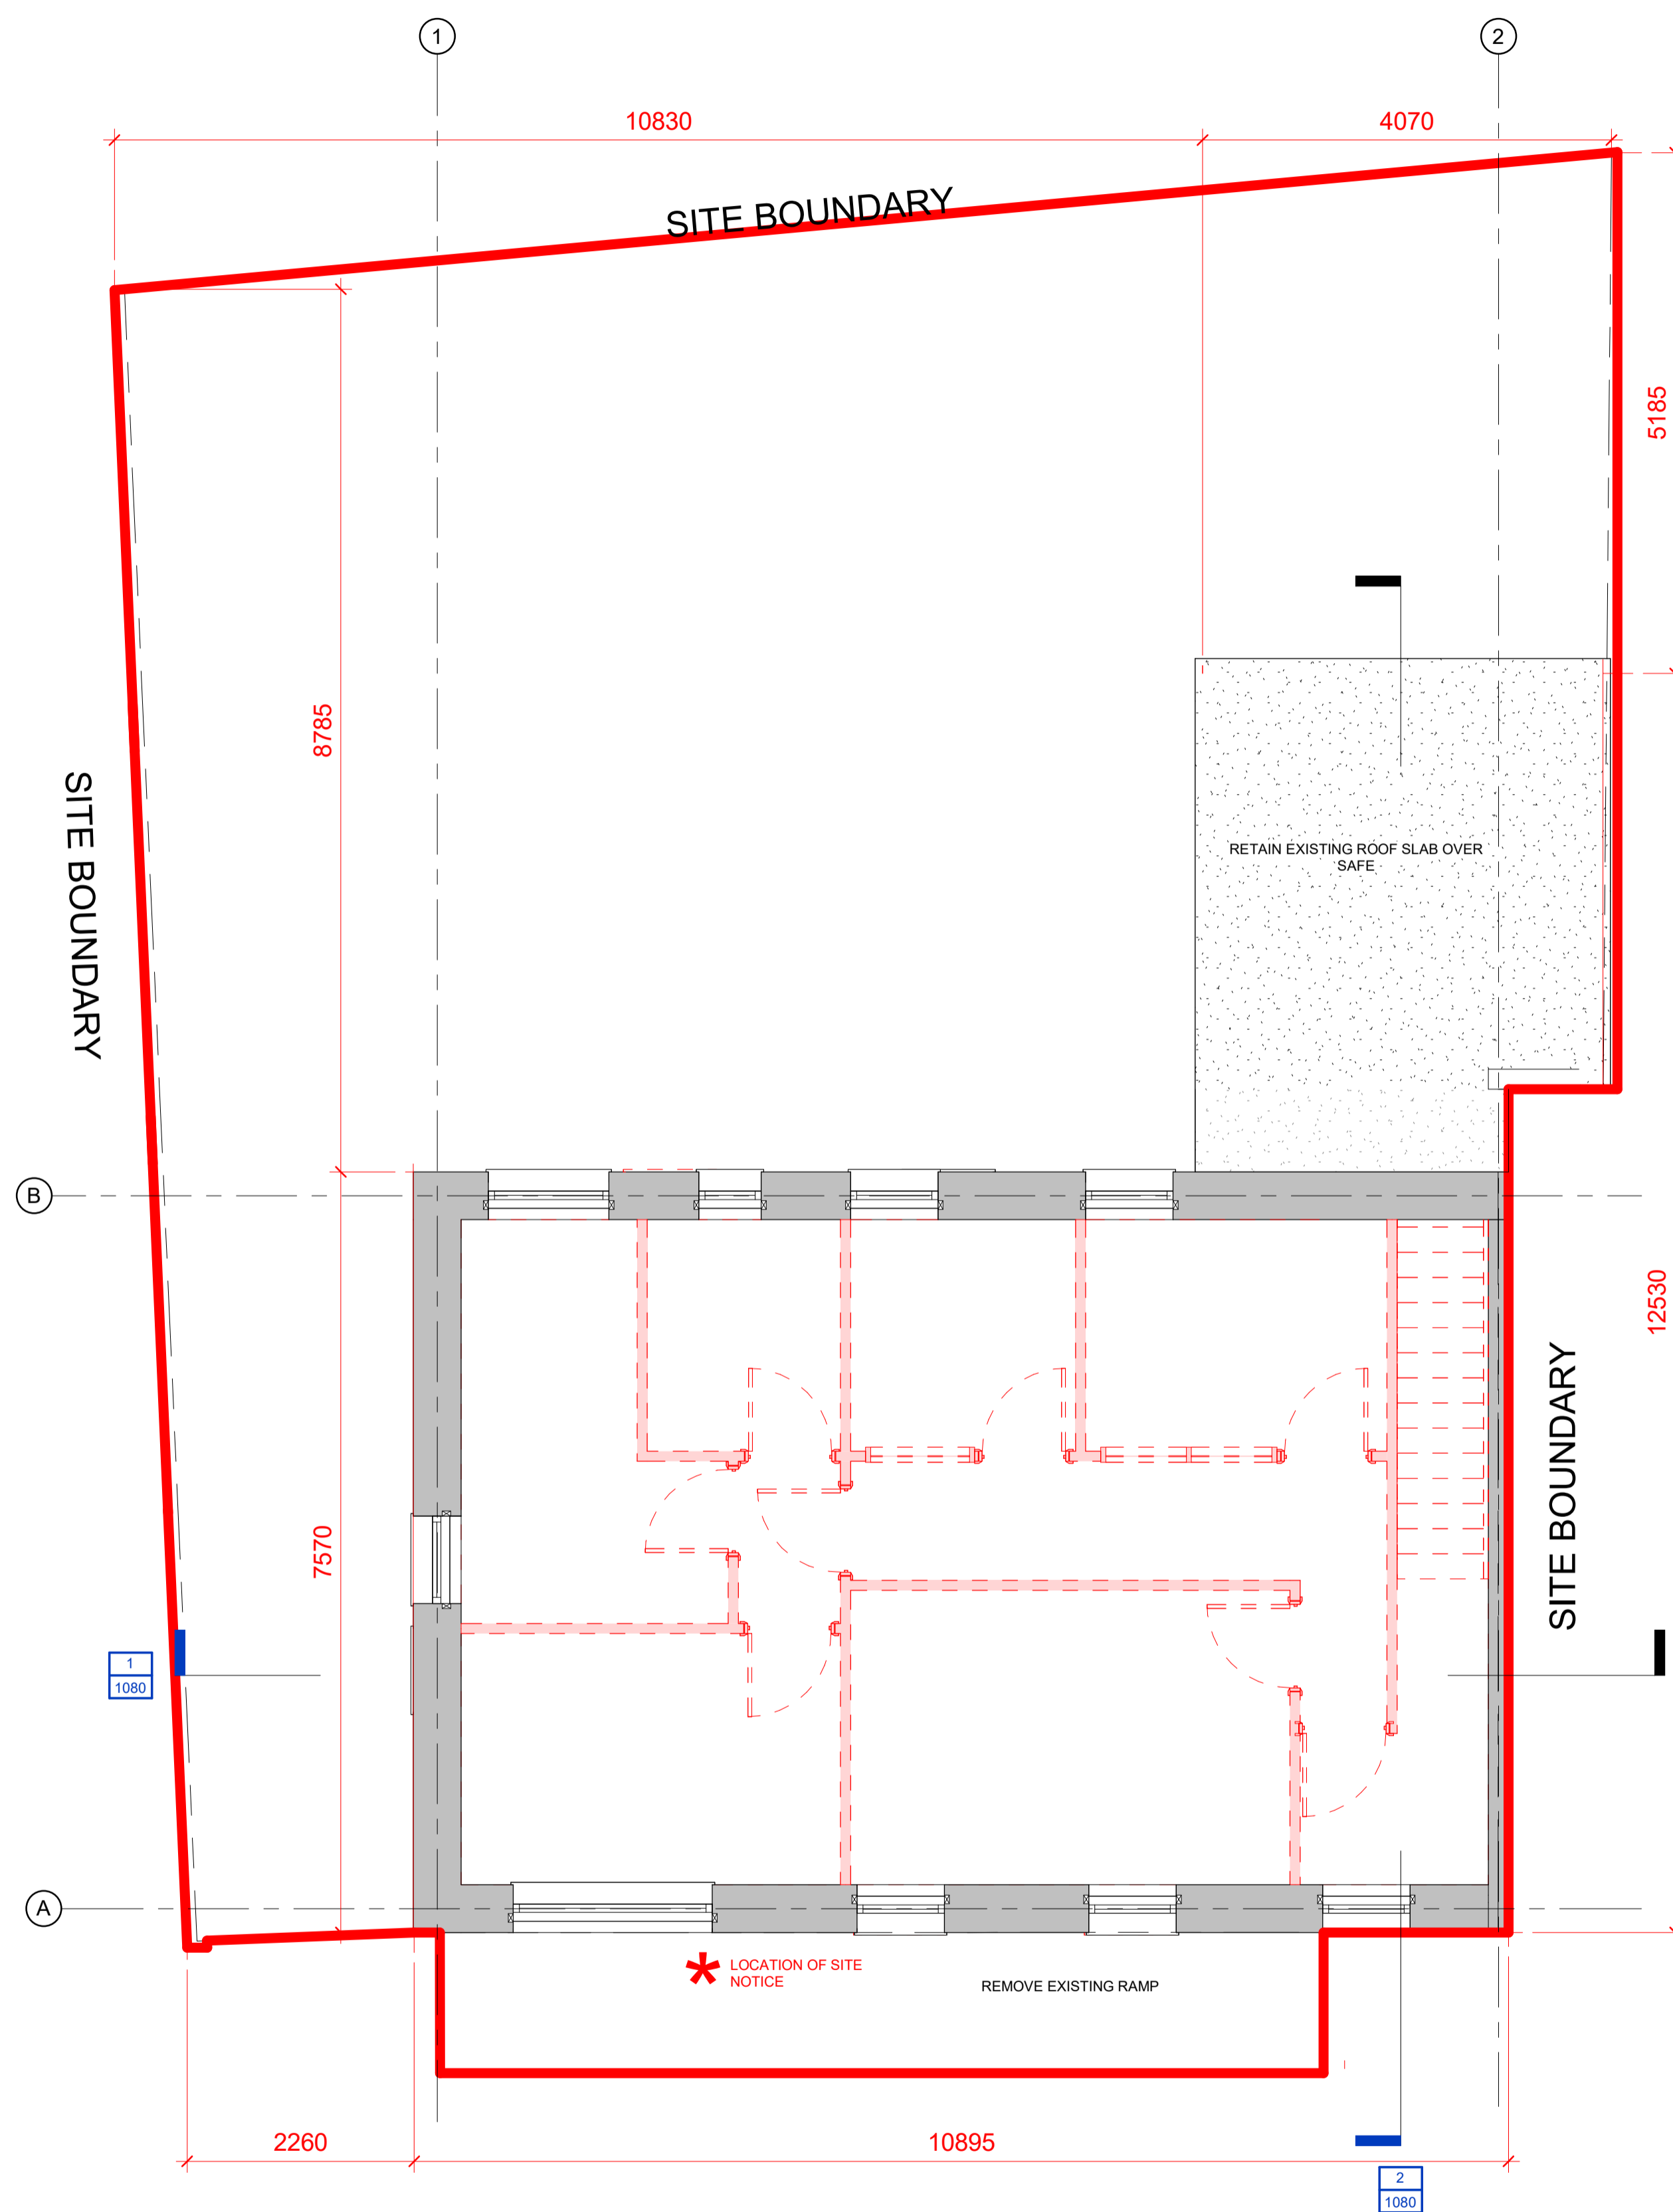

2 1051 Demolished First Floor
1 : 50

KEYPLAN

REVISIONS

REV NO.	DATE	DRN	DESCRIPTION	CHK
P1	6/9/2024	JB	Issued for Review	
P2	7/1/2025	SM	Issued for Review	

KAVANAGH TUIE ARCHITECTS

TERMINUS MILLS CLONSKEAGH ROAD D06 XD37 IRELAND
T: +353 1 2188500 MAIL@KAVANAGHTUIE.IE

FILE NAME

WCCARN-KTA-XX-XX-DR-A-1051

PROJECT: **CARNEW REMOTE WORKING HUB**

PROJECT NO. **J2167** STATUS:

TITLE: **Floor Plans - Demolition**

SCALE: **1 : 50**

DWG NO. **1051** REV. **P2**