
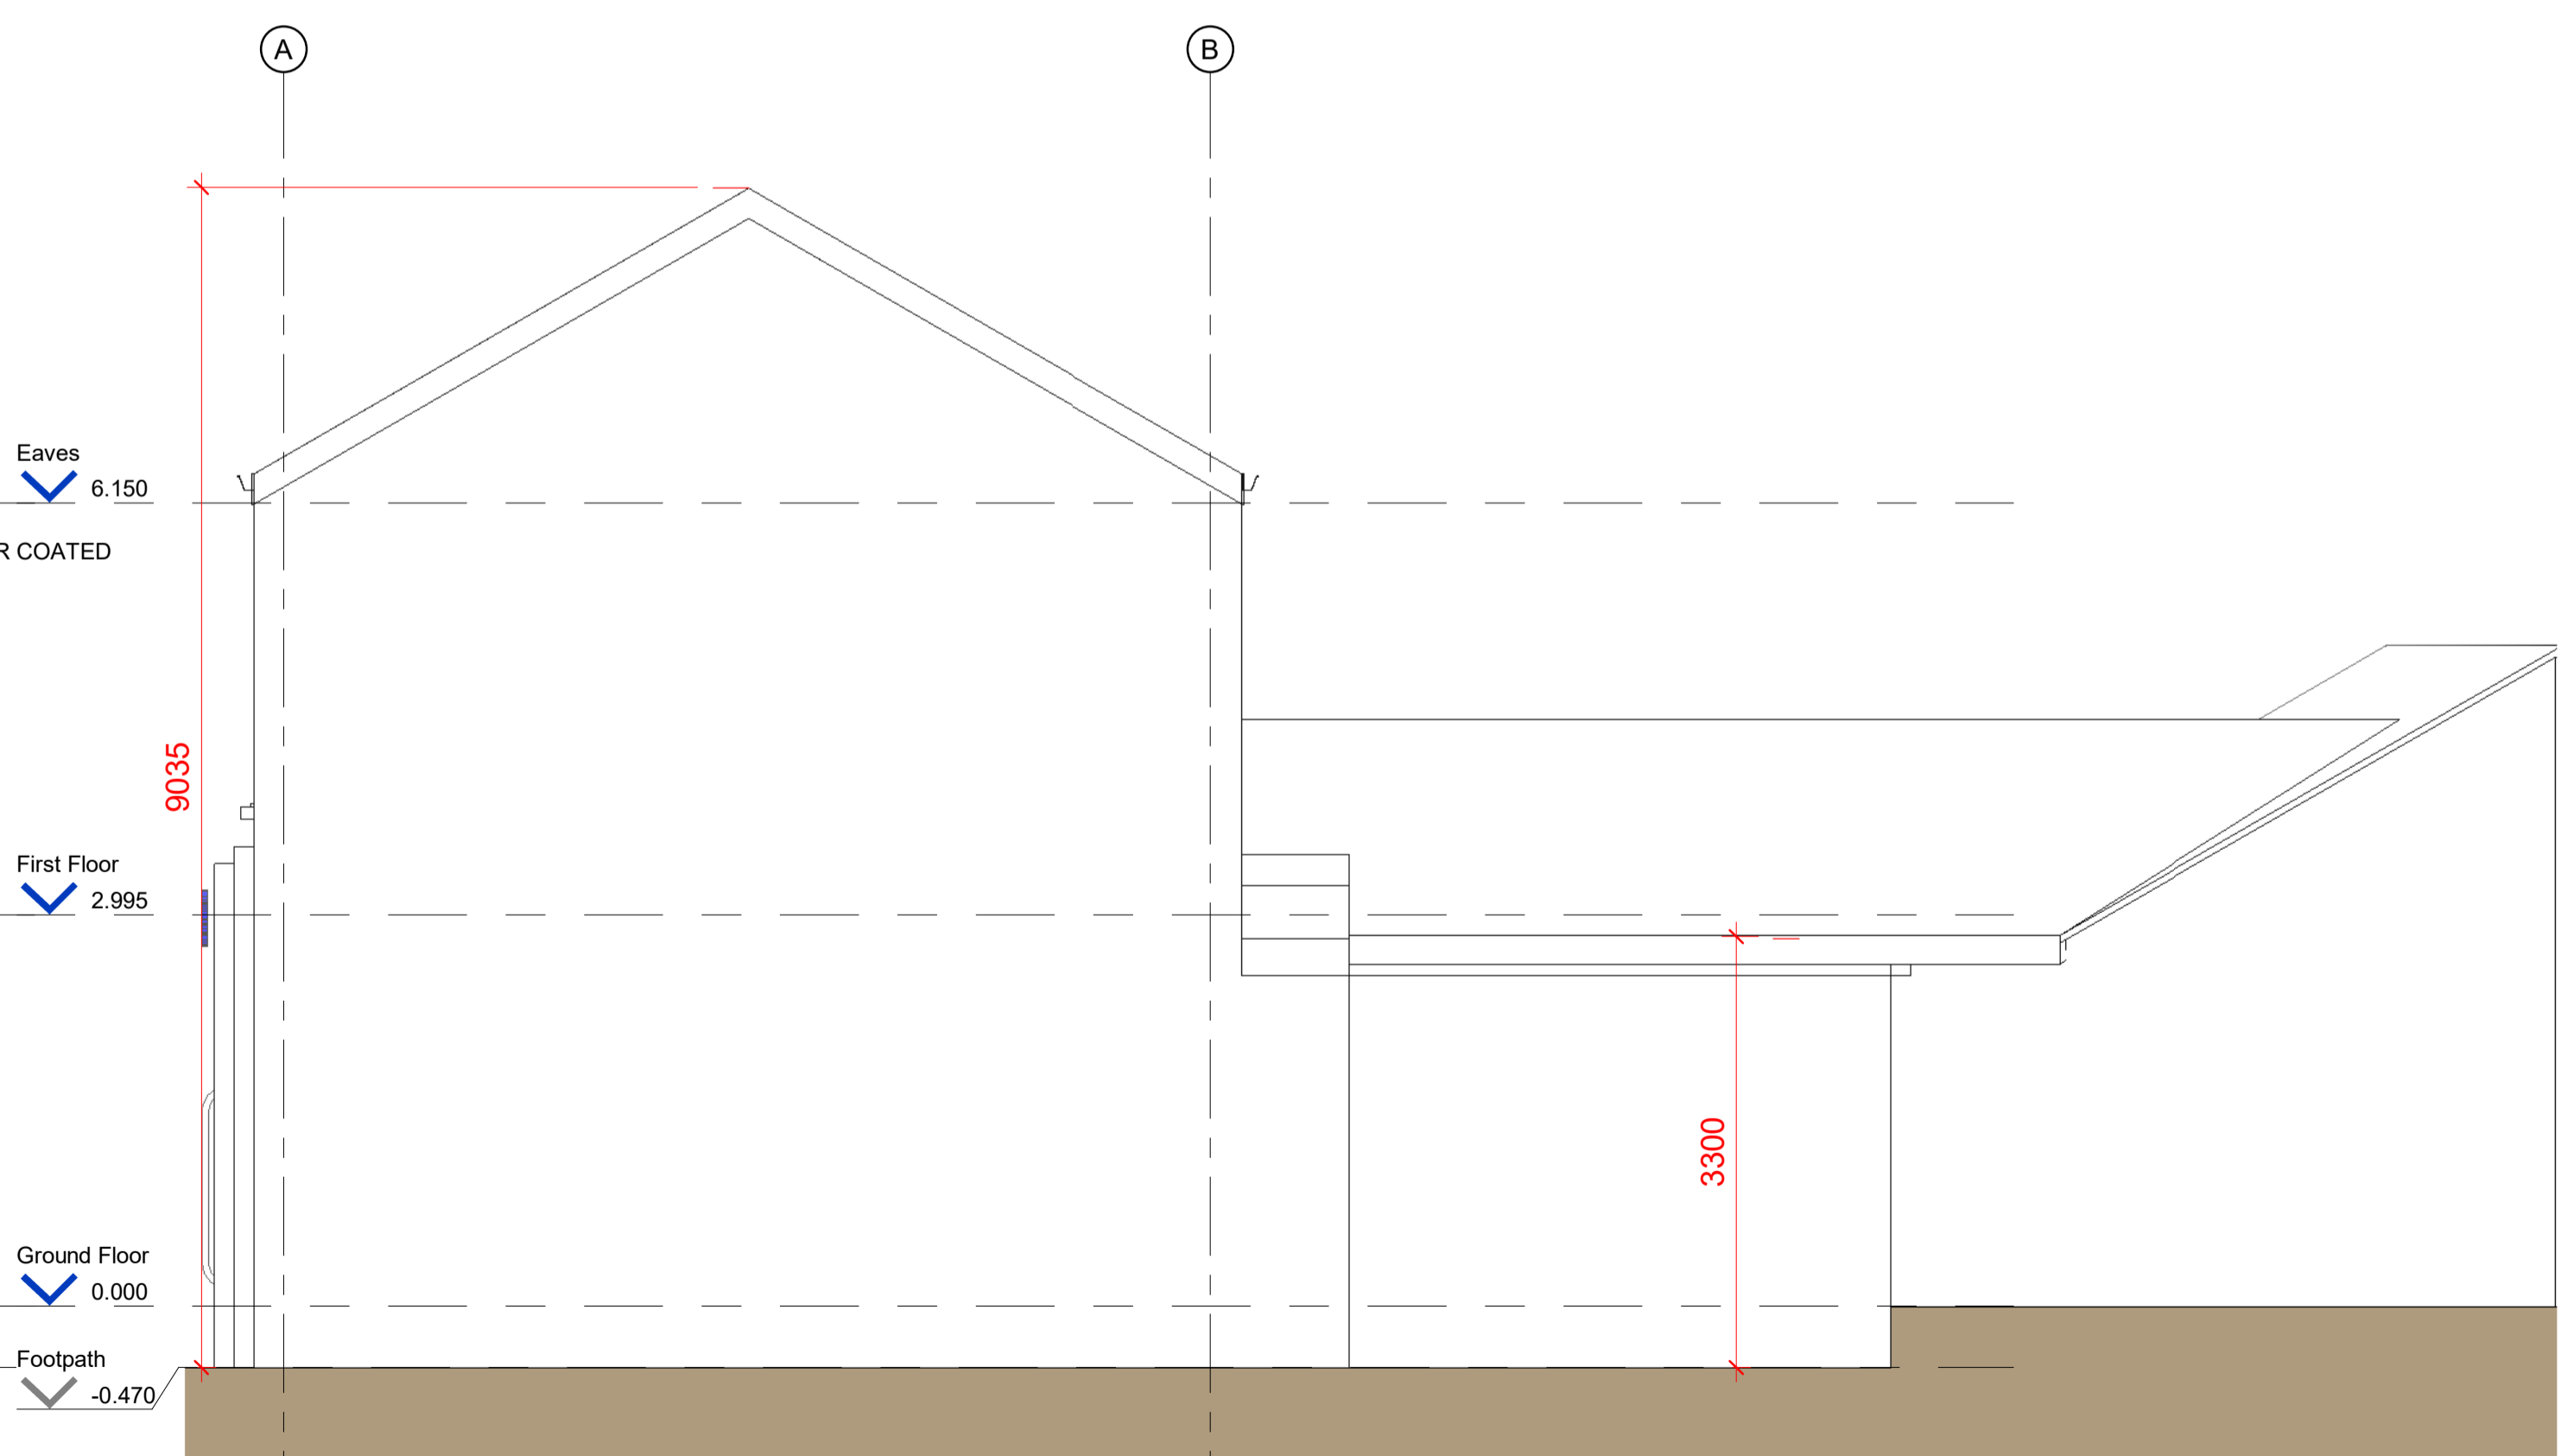


**1 1200 Proposed South Elevation**  
1 : 50

**2 1200 Proposed West Elevation**  
1 : 50

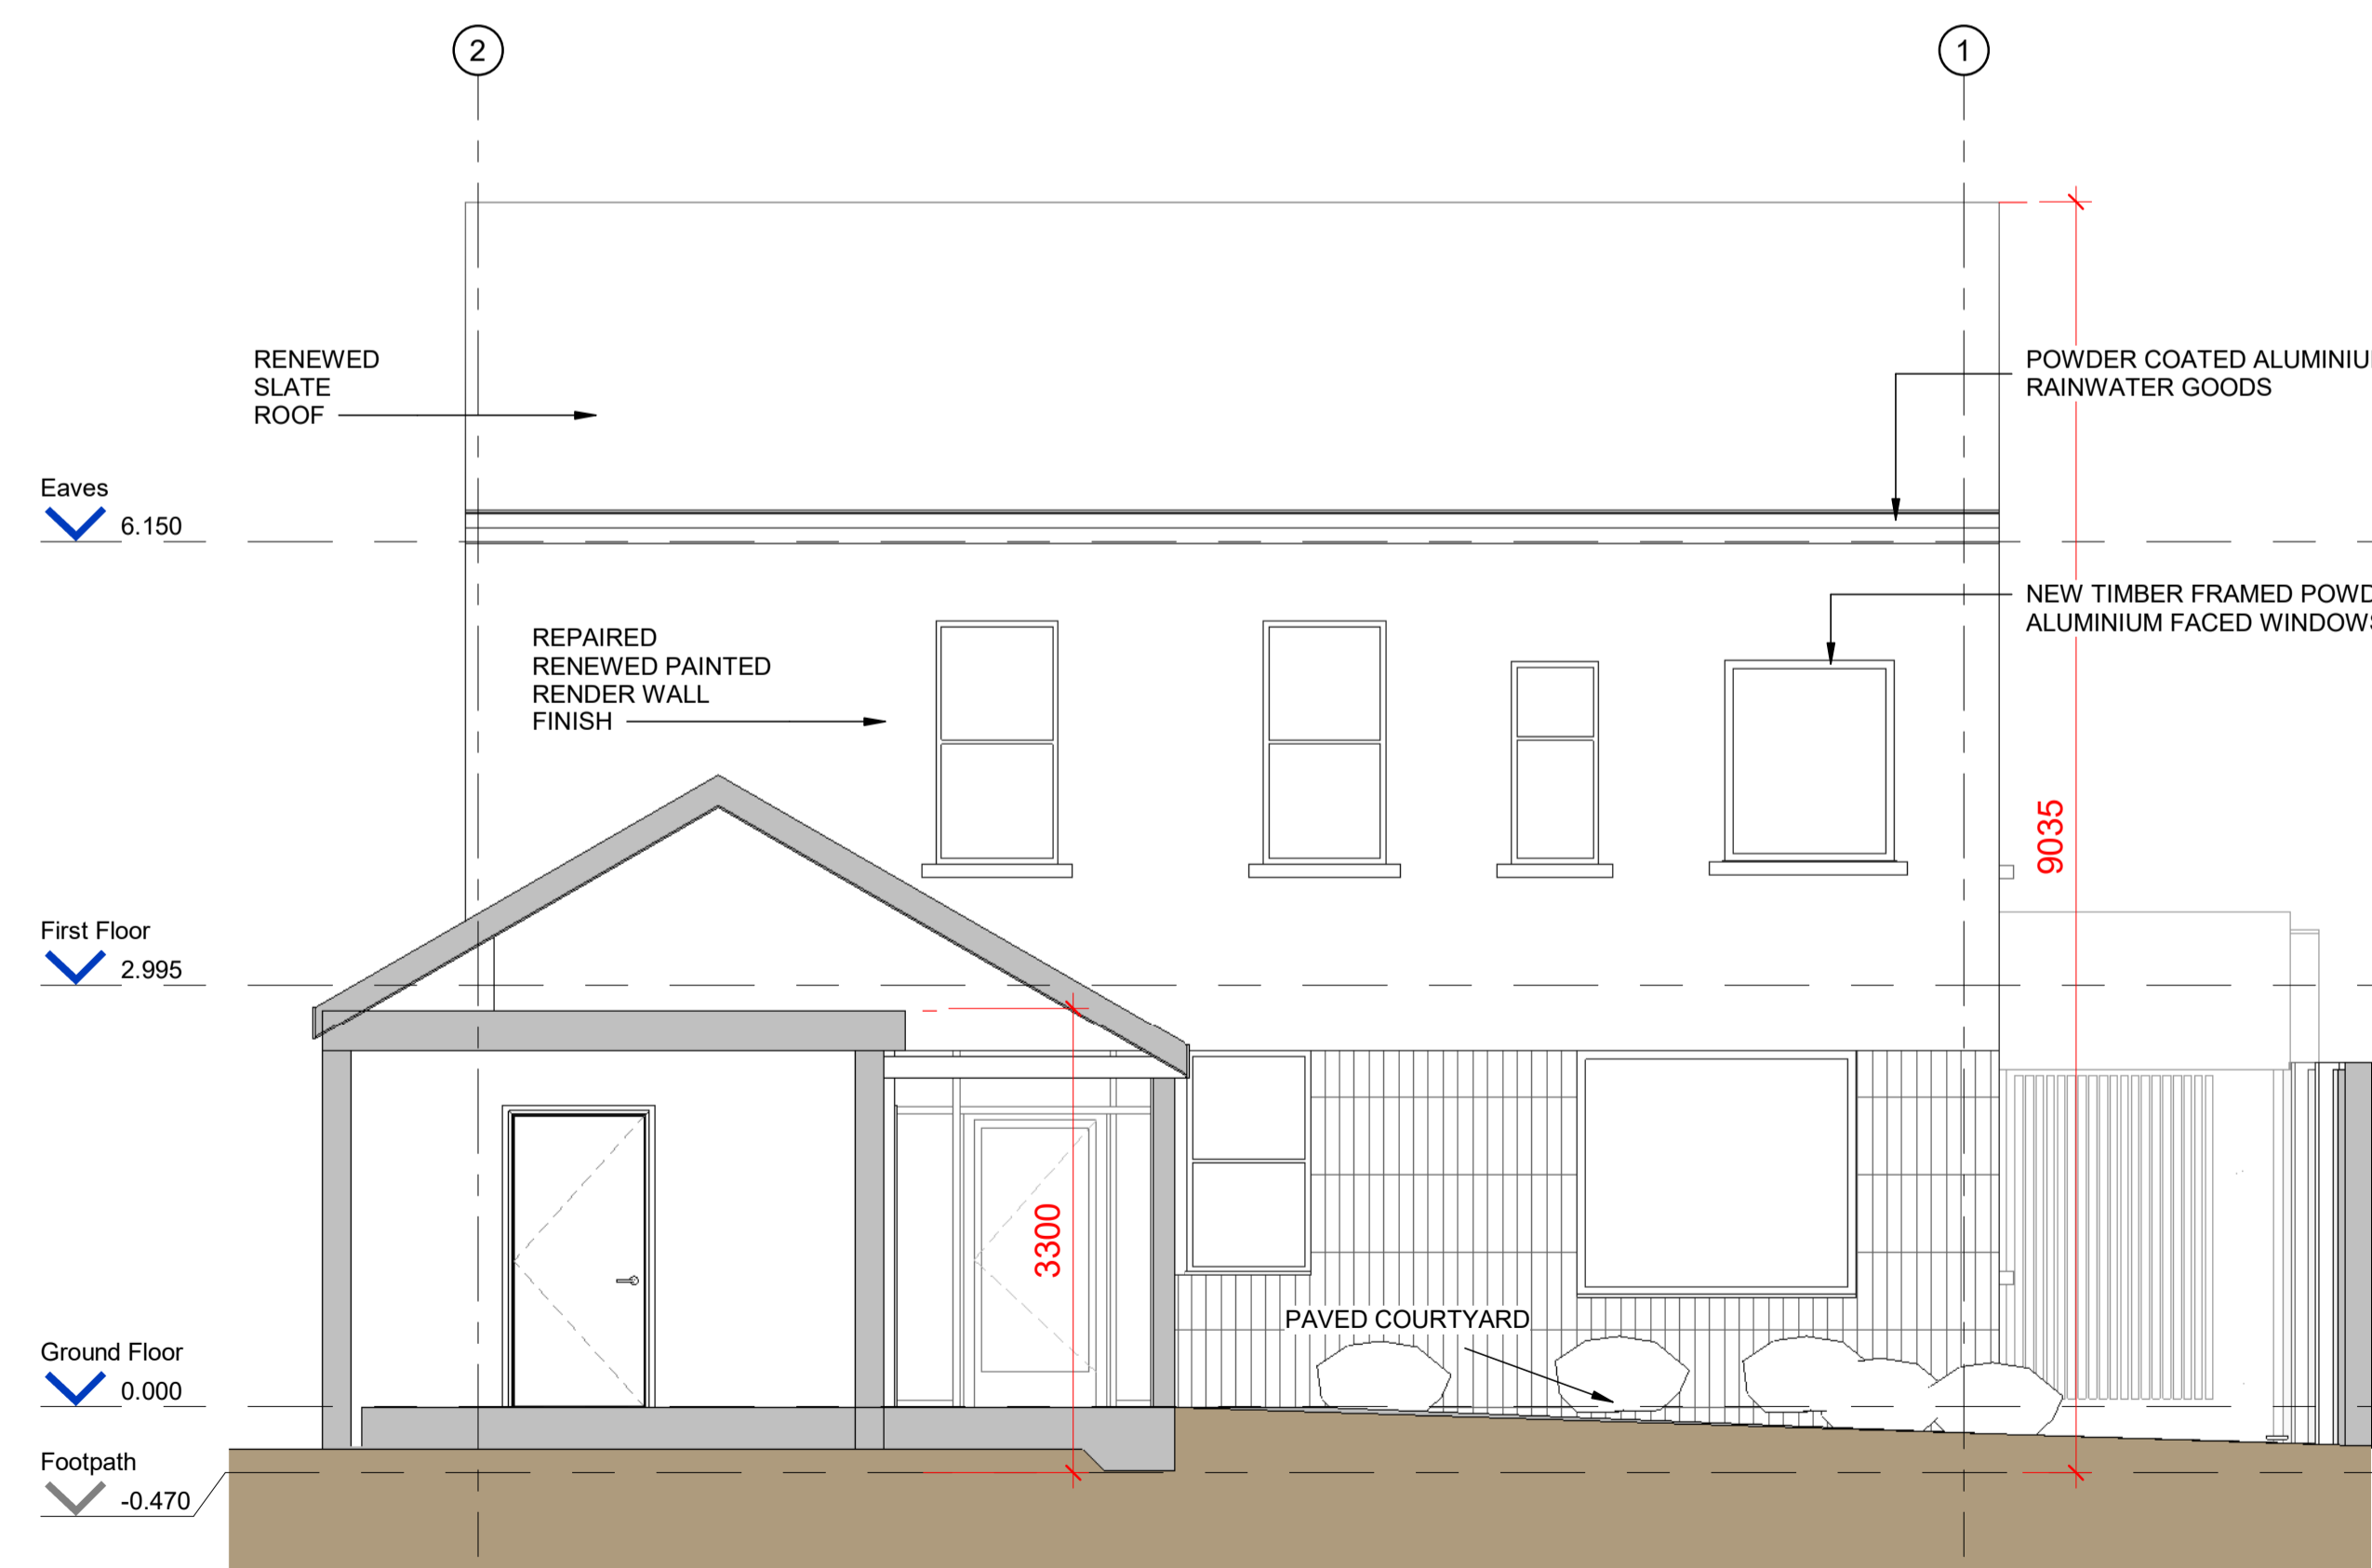

**3 1200 Proposed North Elevation**  
1 : 50

**4 1200 Proposed East Elevation**  
1 : 50

KEYPLAN

REVISIONS

REV NO.	DATE	DRN	DESCRIPTION	CHK
P1	6/9/2024	JB	Issued for Review	
P2	7/1/2025	SM	Issued for Review	

**KAVANAGH TUIE ARCHITECTS**

TERMINUS MILLS CLONSKEAGH ROAD D06 XD37 IRELAND  
T: +353 1 2188500 MAIL@KAVANAGHTUIE.IE

FILE NAME

WCCARN-KTA-XX-XX-DR-A-1200

PROJECT: CARNEW REMOTE WORKING HUB

PROJECT NO. J2167 STATUS:

TITLE: Elevations - Proposed

SCALE: 1 : 50

DWG NO. 1200 REV. P2