



NOTES

PLANNING


This drawing has been produced for Planning purposes only. This drawing is not to be used for pricing. This drawing is not for construction. Do not scale from this drawing. Figured dimensions only to be taken from this drawing. All dimensions must be checked on site prior to construction, demolition or manufacturing. All dimensions in millimetres unless otherwise stated. Drawings to read in conjunction with all project documentation. This drawing must not be reproduced in whole or part without written consent. © Demesne Architects Limited. All Rights Reserved.

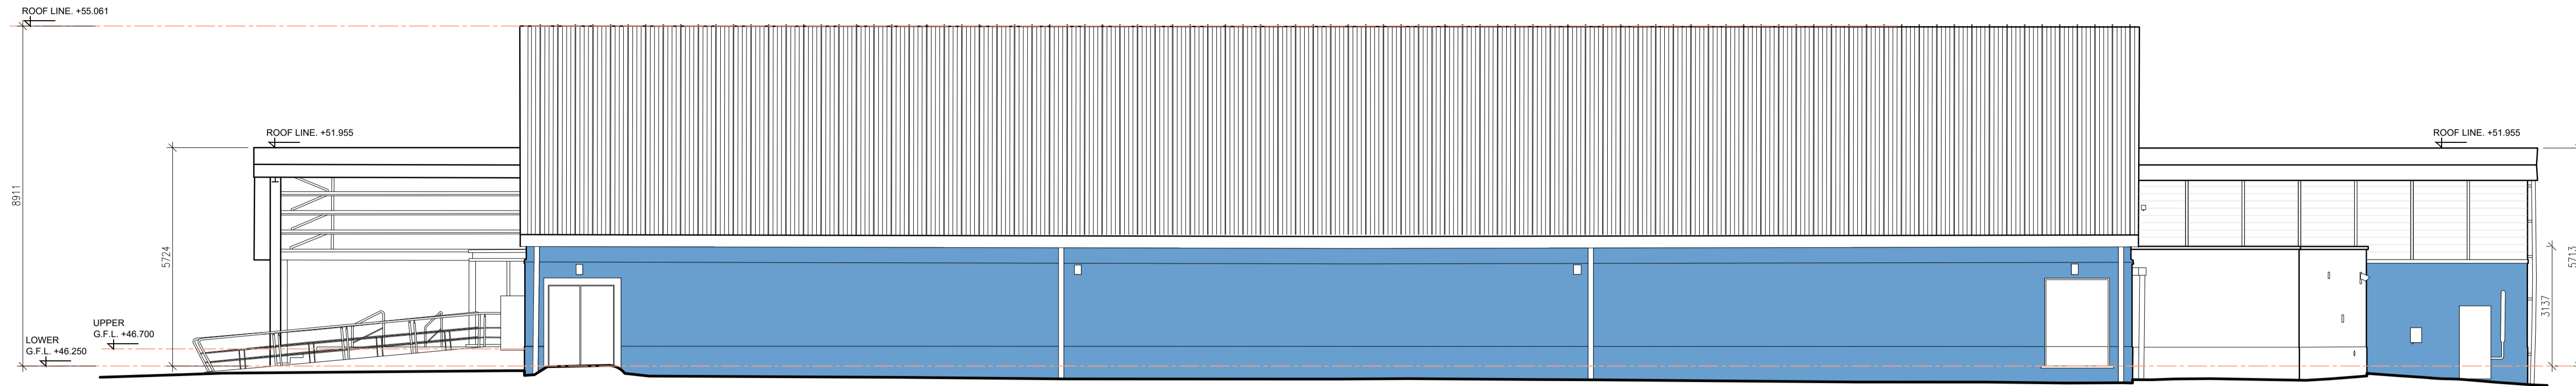


NORTH-EAST ELEVATION AS EXISTING

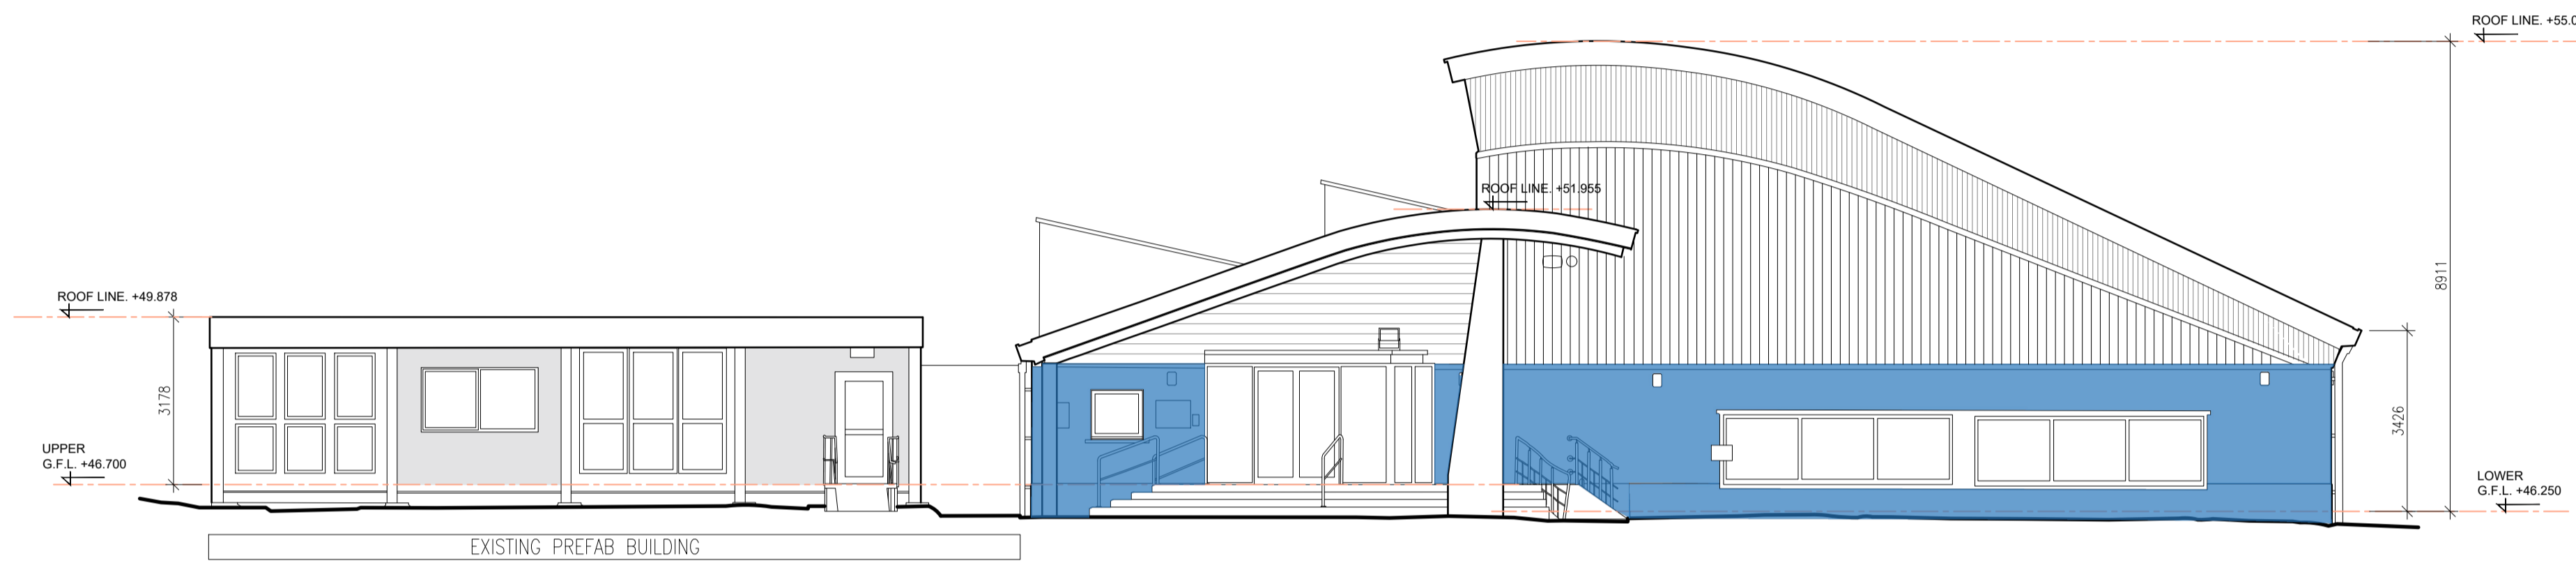

SOUTH-EAST ELEVATION AS EXISTING

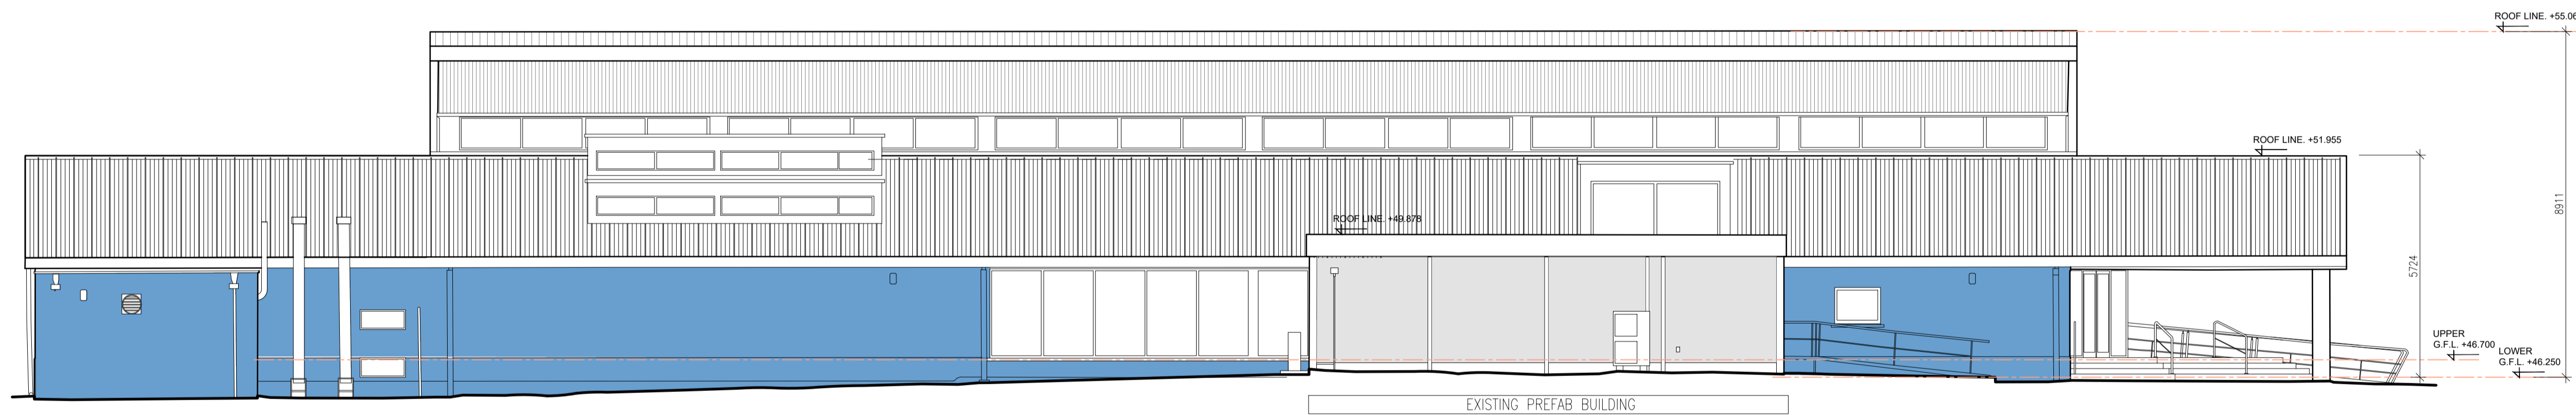

SOUTH-WEST ELEVATION AS EXISTING

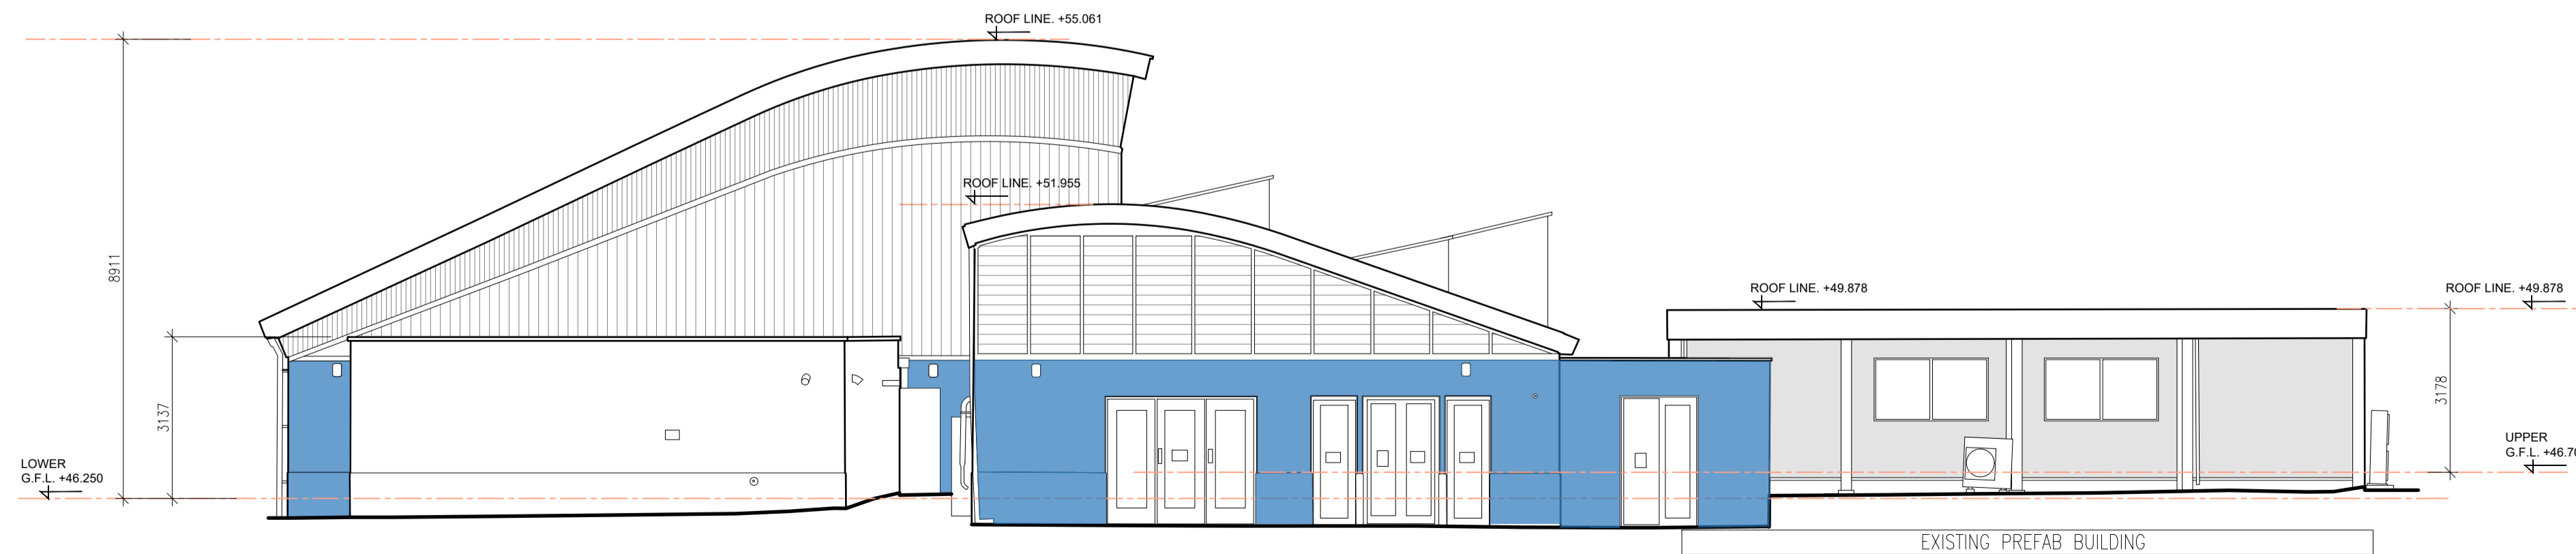

NORTH-WEST ELEVATION AS EXISTING

REV	DATE	DESCRIPTION	BY
PROJECT			
Wicklow Swimming Pool, Station Road, Bollanree North, Wicklow,			
CLIENT			
WICKLOW COUNTY COUNCIL			
DRAWING			
ELEVATIONS AS EXISTING			DRAWN BY LBD
			CHECKED BY SS
			APPROVED BY ..
PROJECT NO.	SUITABILITY	PLANNING	STATUS PART 8
SCALE 1:100	SHEET A1	DATE 29.01.2024	
DRAWING NO.			REVISION
(01) 005			..

demesne
Architects + Interior Designers

Demesne Architects + Interior Designers
Desmond House, Main Street
Maynooth, Co. Kildare, W23 Y8X6
T: +353 (0)1 610 6900
E: info@demesne-architects.ie
W: www.demesne-architects.ie

DRAWING TEMPLATE.DWG REV. 01 01/02/2023