




1 1020 Existing South Elevation
1 : 50

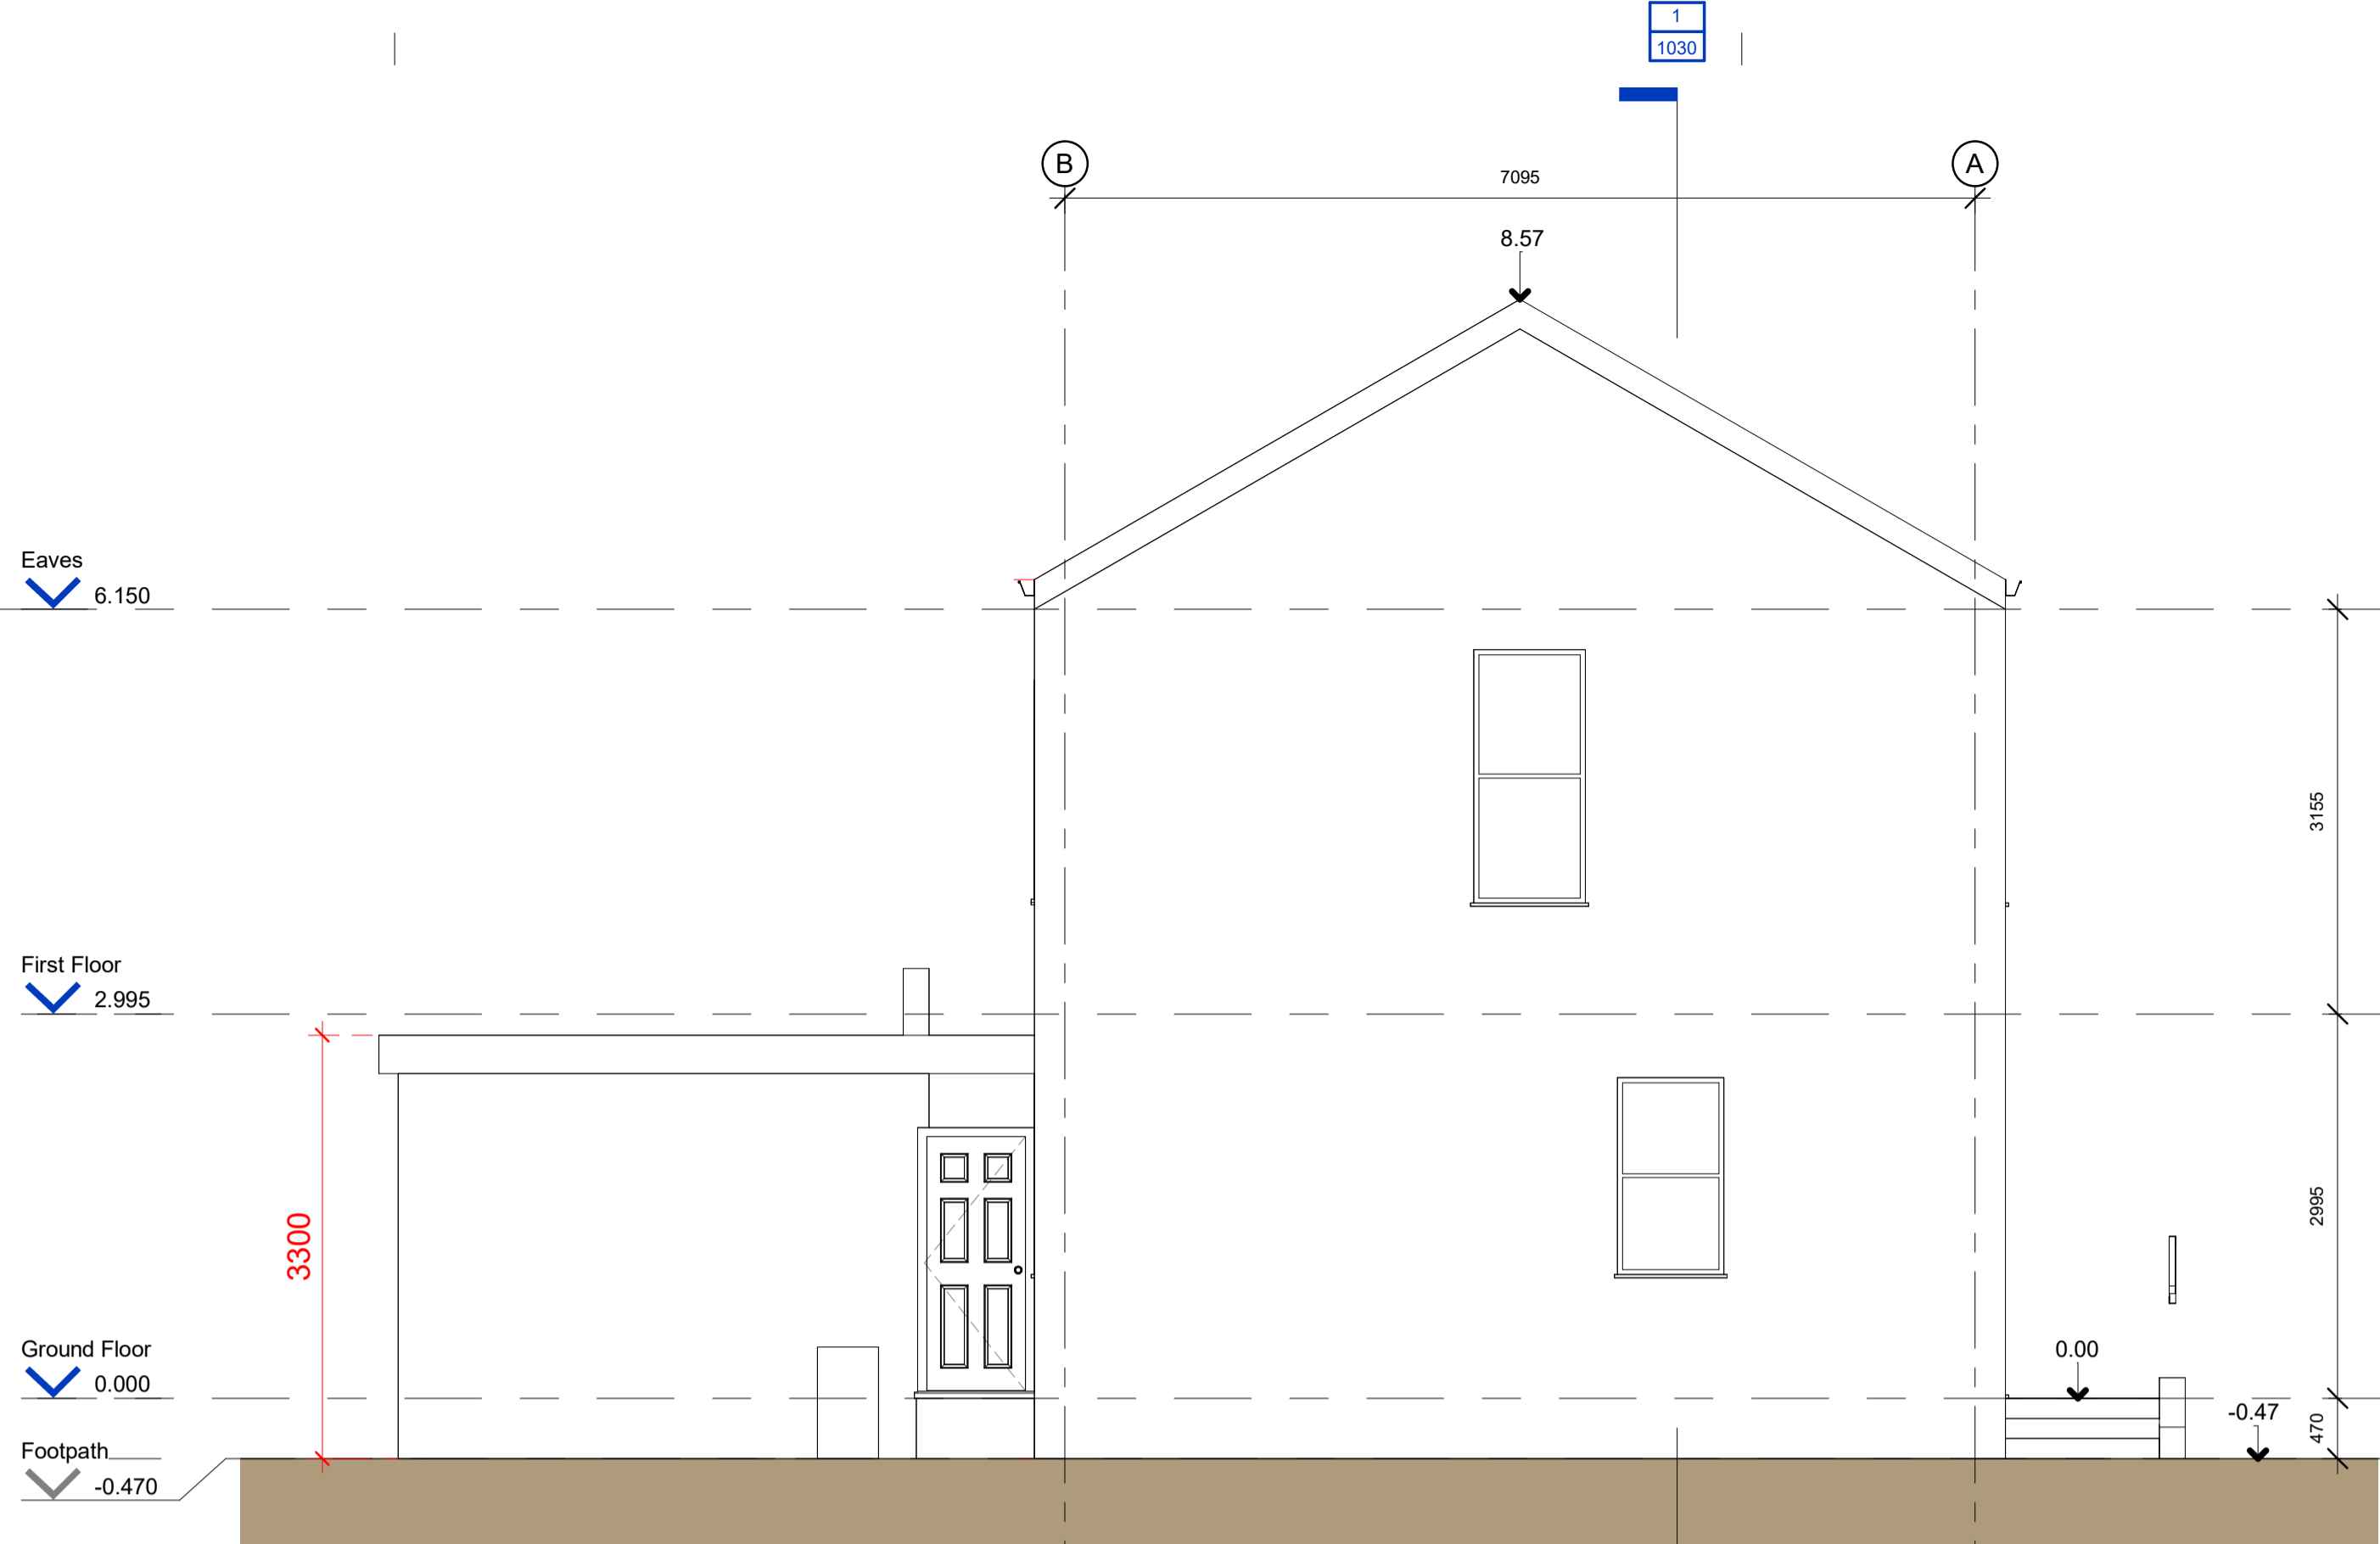

2 1020 Existing West Elevation
1 : 50

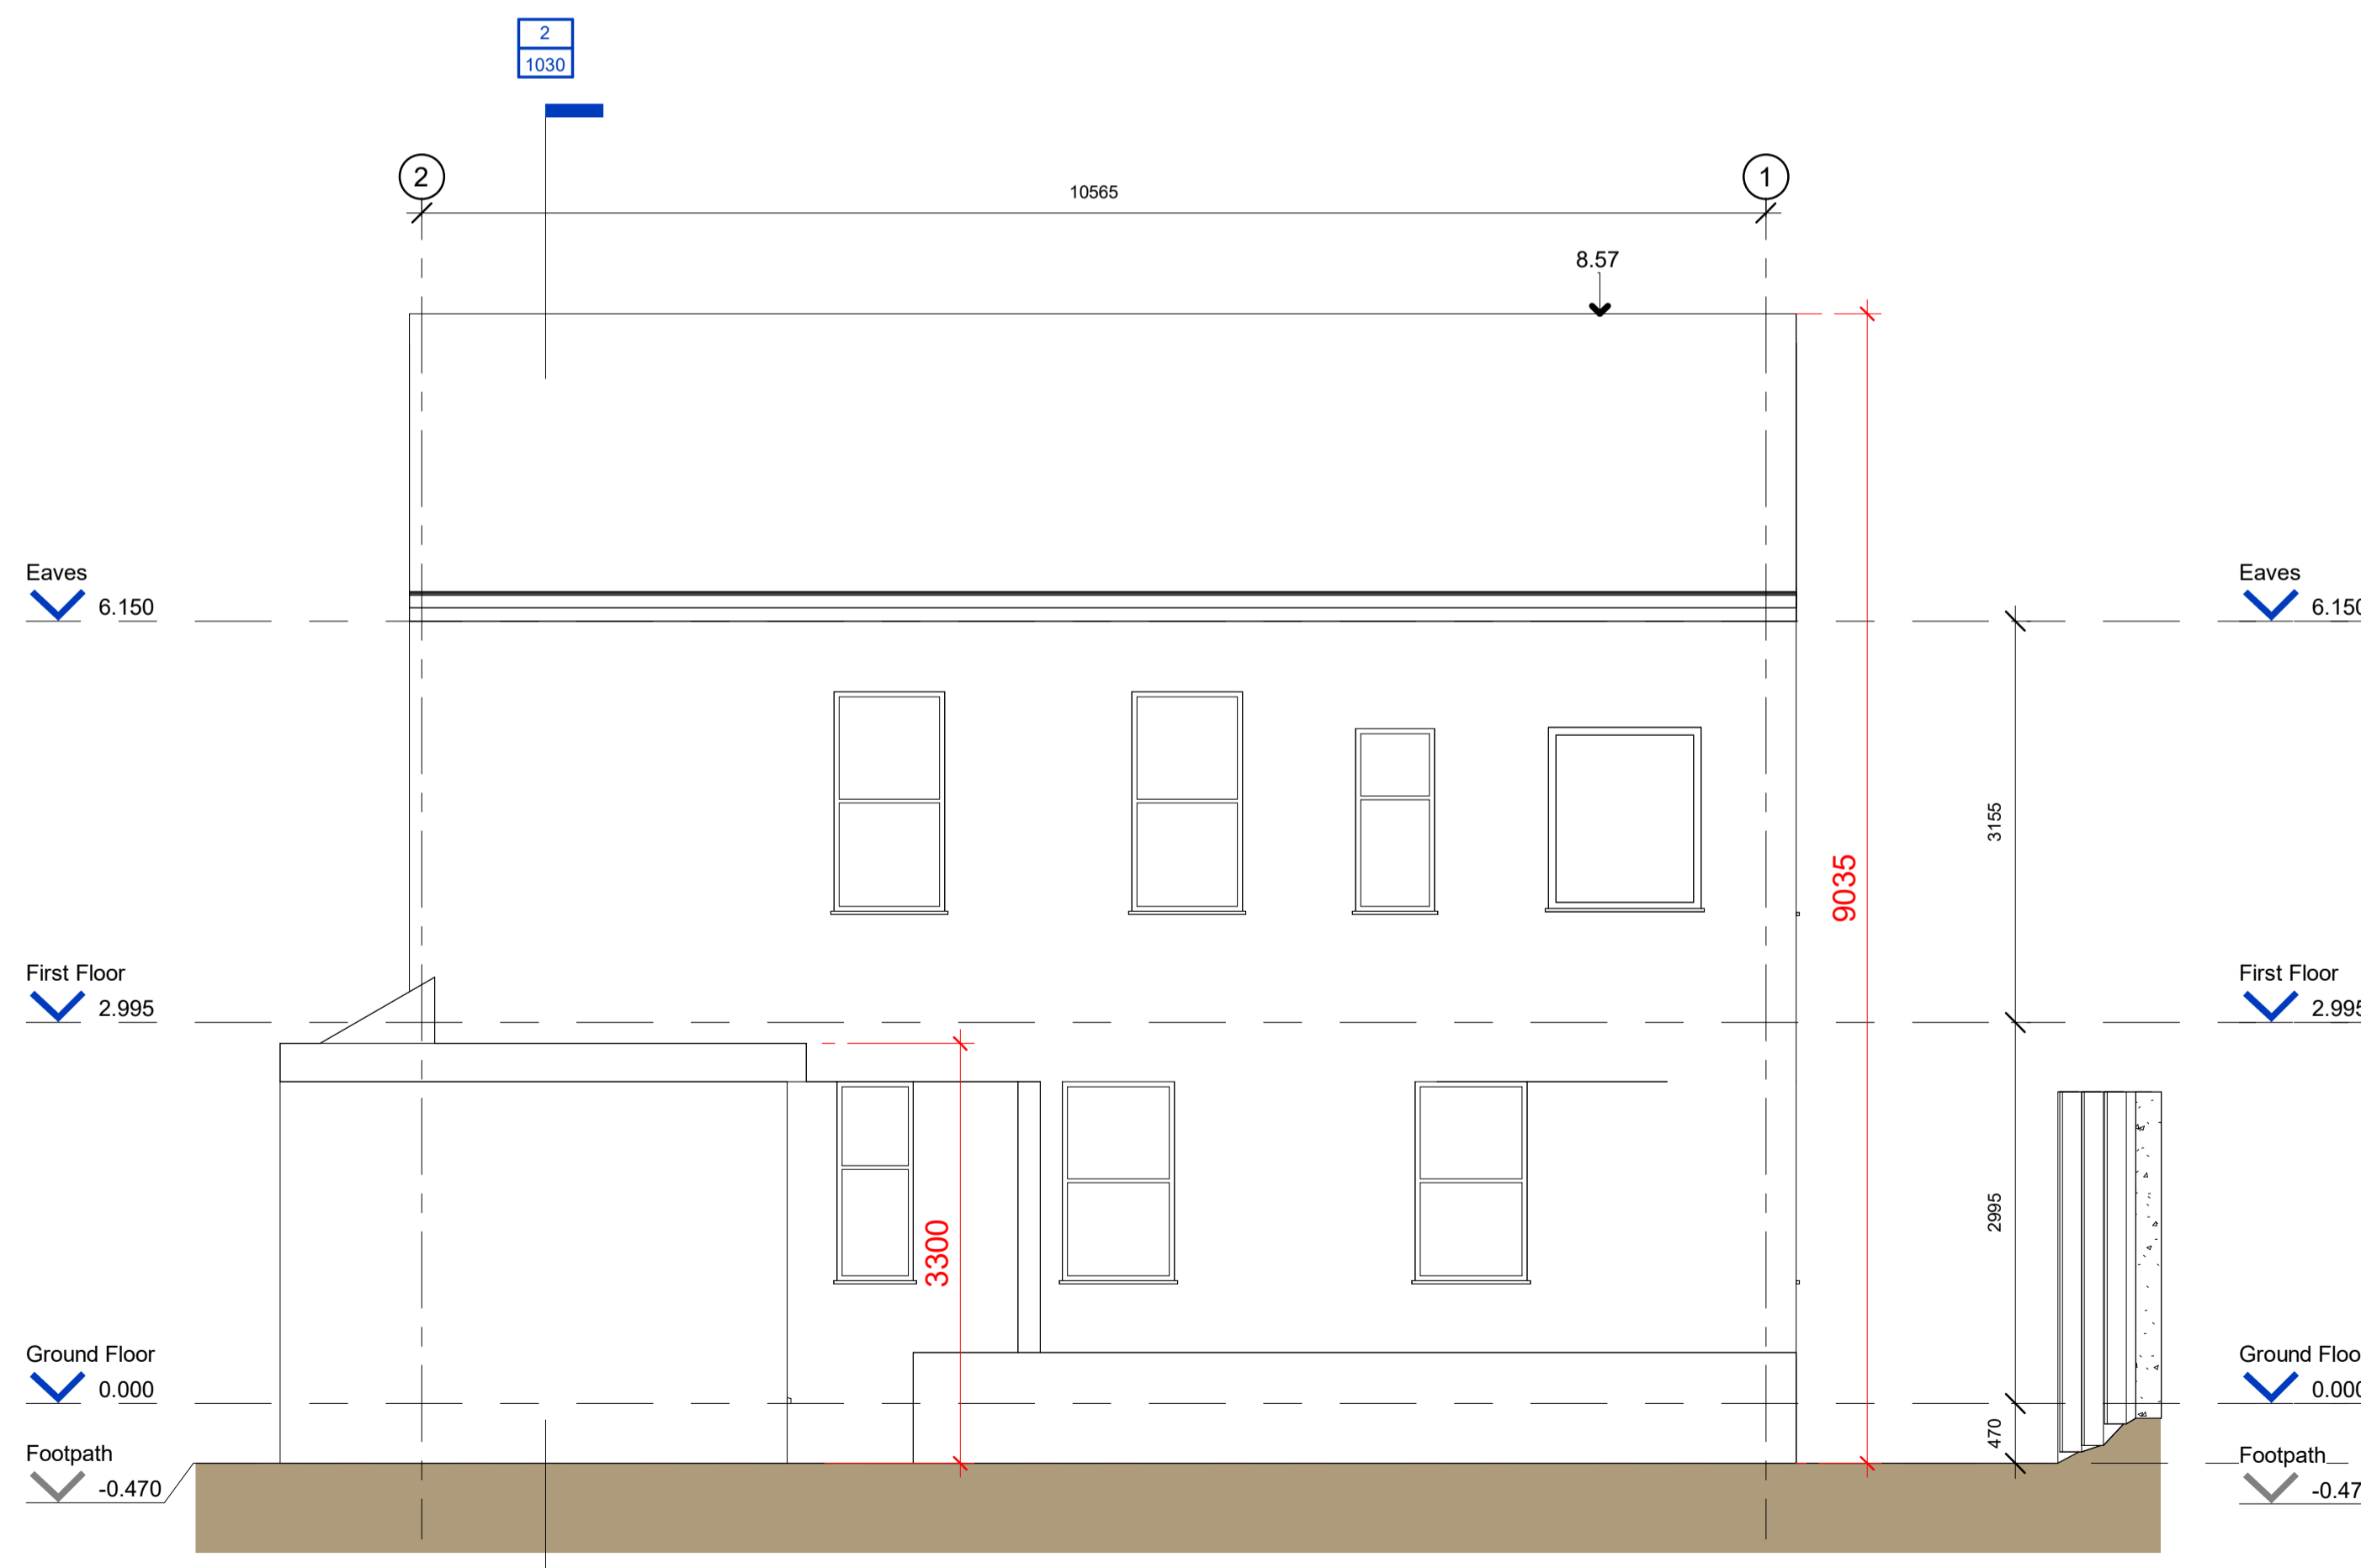

3 1020 Existing North Elevation
1 : 50

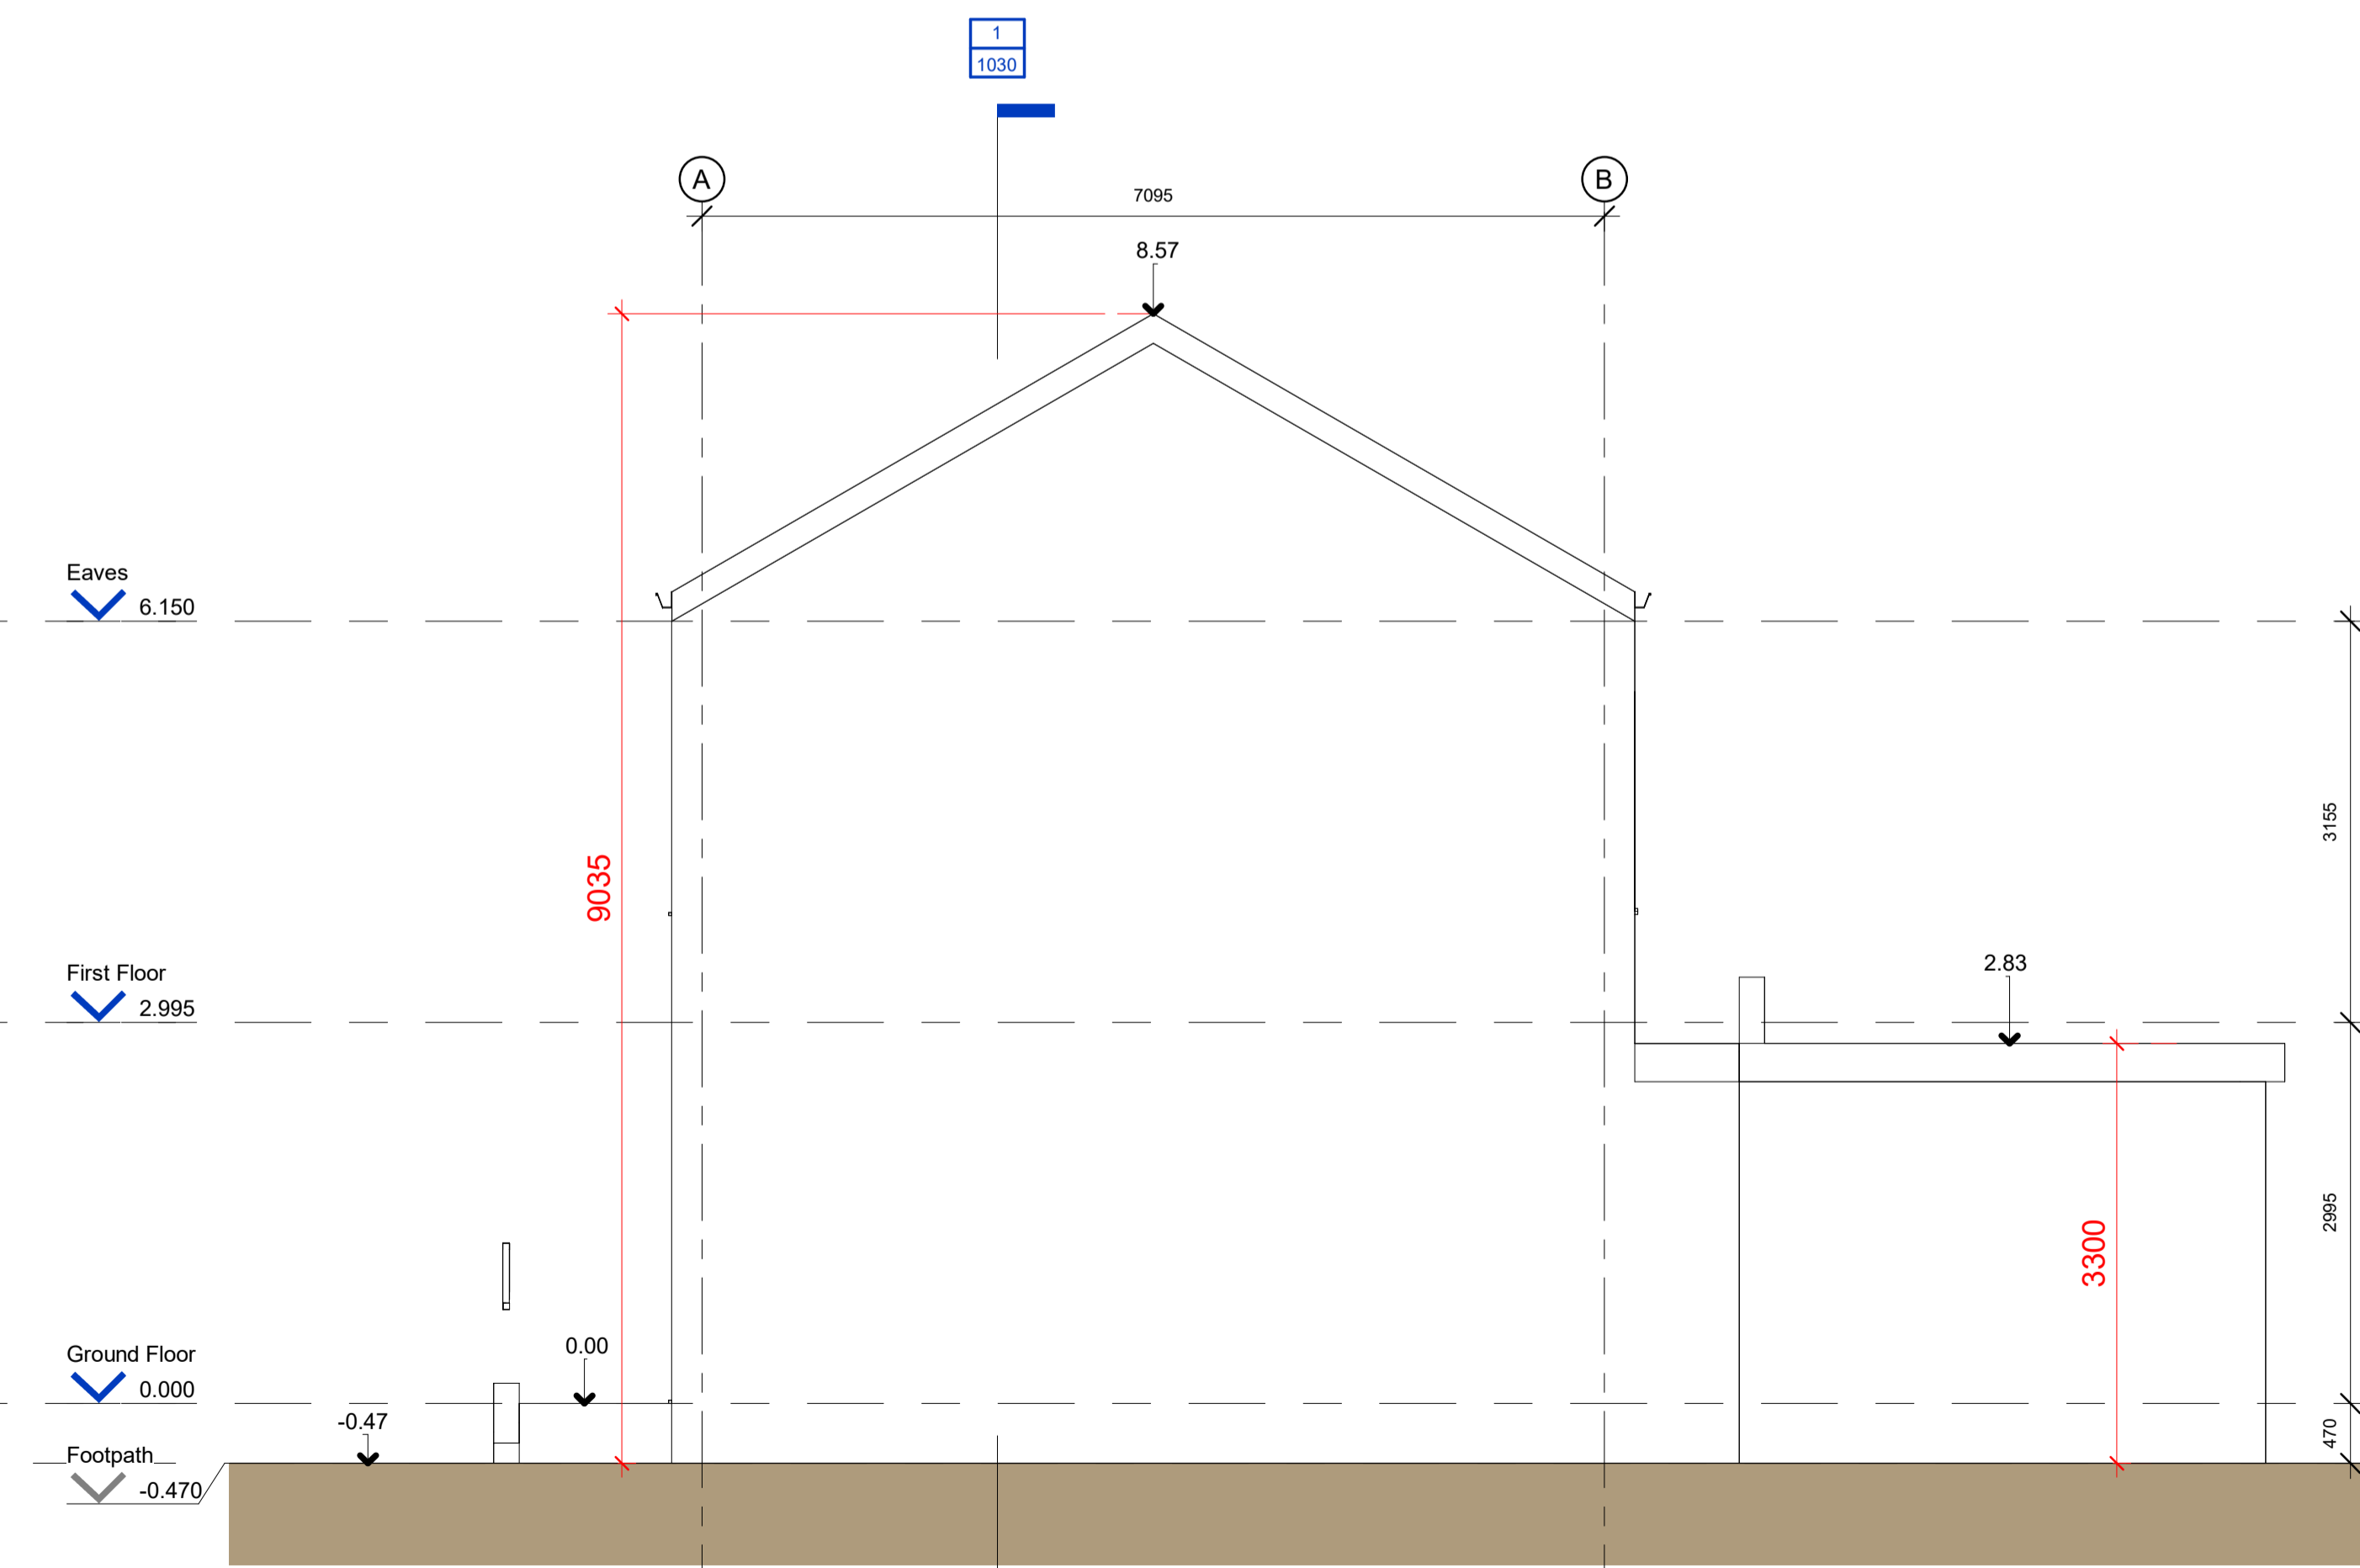

4 1020 Existing East Elevation
1 : 50

KEYPLAN

REVISIONS

REV NO.	DATE	DRN	DESCRIPTION	CHK
P1	6/9/2024	JB	Issued for Review	
P2	7/1/2025	SM	Issued for Review	

KAVANAGH TUIE ARCHITECTS
 TERMINUS MILLS CLONSKEAGH ROAD D06 XD37 IRELAND
 T: +353 1 2188500 MAIL@KAVANAGHTUIE.IE

FILE NAME: **WCCARN-KTA-XX-XX-DR-A-1020**

PROJECT: **CARNEW REMOTE WORKING HUB**

PROJECT NO. **J2167** STATUS:

TITLE: **Elevations - Existing**

SCALE: **1 : 50**

DWG NO. **1020** REV. **P2**