


**1 1001 Existing Ground Floor**  
1 : 50

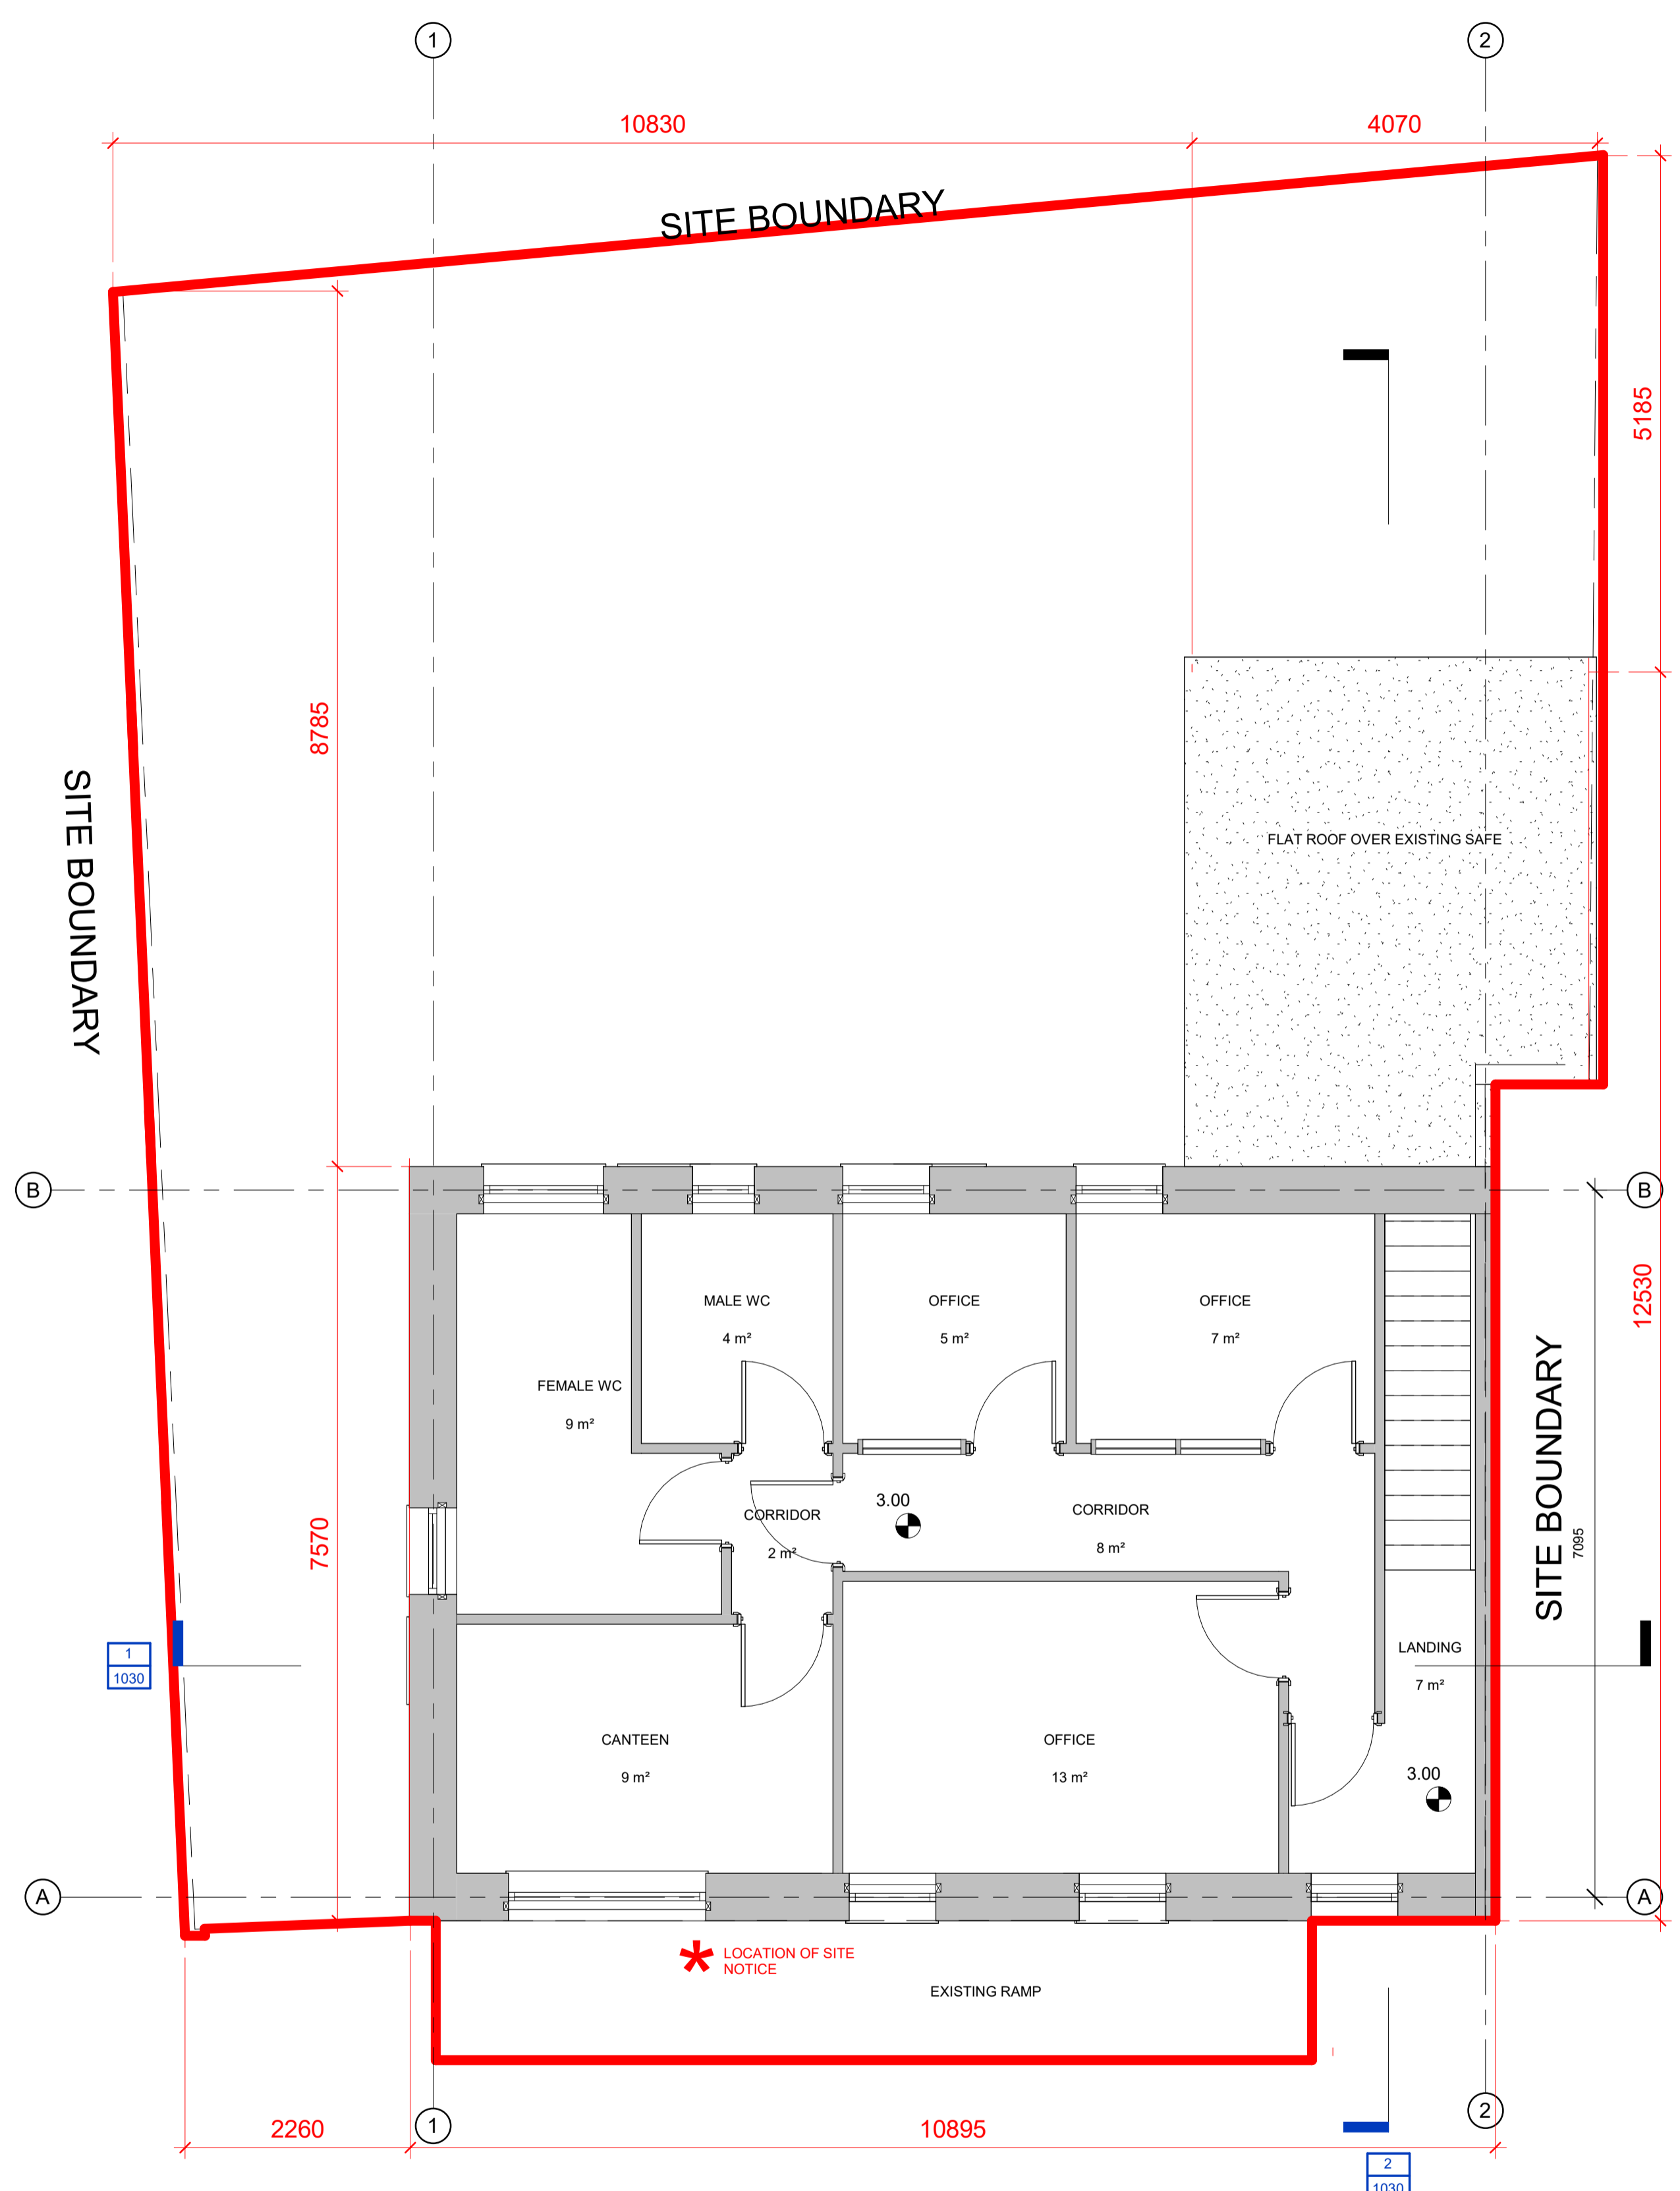

**2 1001 Existing First Floor**  
1 : 50

KEYPLAN

REVISIONS

REV NO.	DATE	DRN	DESCRIPTION	CHK
P1	6/9/2024	JB	Issued for Review	
P2	7/1/2025	SM	Issued for Review	

**KAVANAGH TUIE ARCHITECTS**

TERMINUS MILLS CLONSKEAGH ROAD D06 XD37 IRELAND  
T: +353 1 2188500 MAIL@KAVANAGHTUIE.IE

FILE NAME  
**WCCARN-KTA-XX-XX-DR-A-1001**

PROJECT: **CARNEW REMOTE WORKING HUB**

PROJECT NO. **J2167** STATUS:

TITLE: **Floor Plans - Existing**

SCALE: **1 : 50**

DWG NO. **1001** REV. **P2**

Existing Area Schedule

Name	Area
Ground Floor	
OFFICE	6 m²
OFFICE	7 m²
SAFE	13 m²
CORRIDOR	4 m²
ENTRANCE	3 m²
PUBLIC SPACE	42 m²
CORRIDOR	5 m²
COUNTER	2 m²
First Floor	
LANDING	7 m²
CORRIDOR	2 m²
CANTEEN	9 m²
MALE WC	4 m²
FEMALE WC	9 m²
OFFICE	5 m²
OFFICE	7 m²
OFFICE	13 m²
CORRIDOR	8 m²
Total Area:	146 m²