

ISO A3 420mm x 297mm  
DESIGN: KOS CHECKED: MC

ORDNANCE SURVEY IRELAND LICENCE NO AR0064221  
© ORDNANCE SURVEY IRELAND / GOVERNMENT OF IRELAND



PROJECT

BLESSINGTON  
eGREENWAY

CLIENT



CONSULTANT

AECOM  
1st Floor, Montrose House,  
Douglas Business Centre,  
Carrigaline Road,  
Douglas,  
Co. Cork  
Tel: +353 (0)21 436 5006  
www.aecom.com


NOTES

1. THIS DRAWING IS TO BE READ IN CONJUNCTION WITH ALL OTHER RELEVANT PLANNING DRAWINGS AND DOCUMENTS.

SITE PLANNING NOTICE



PLANNING BOUNDARY

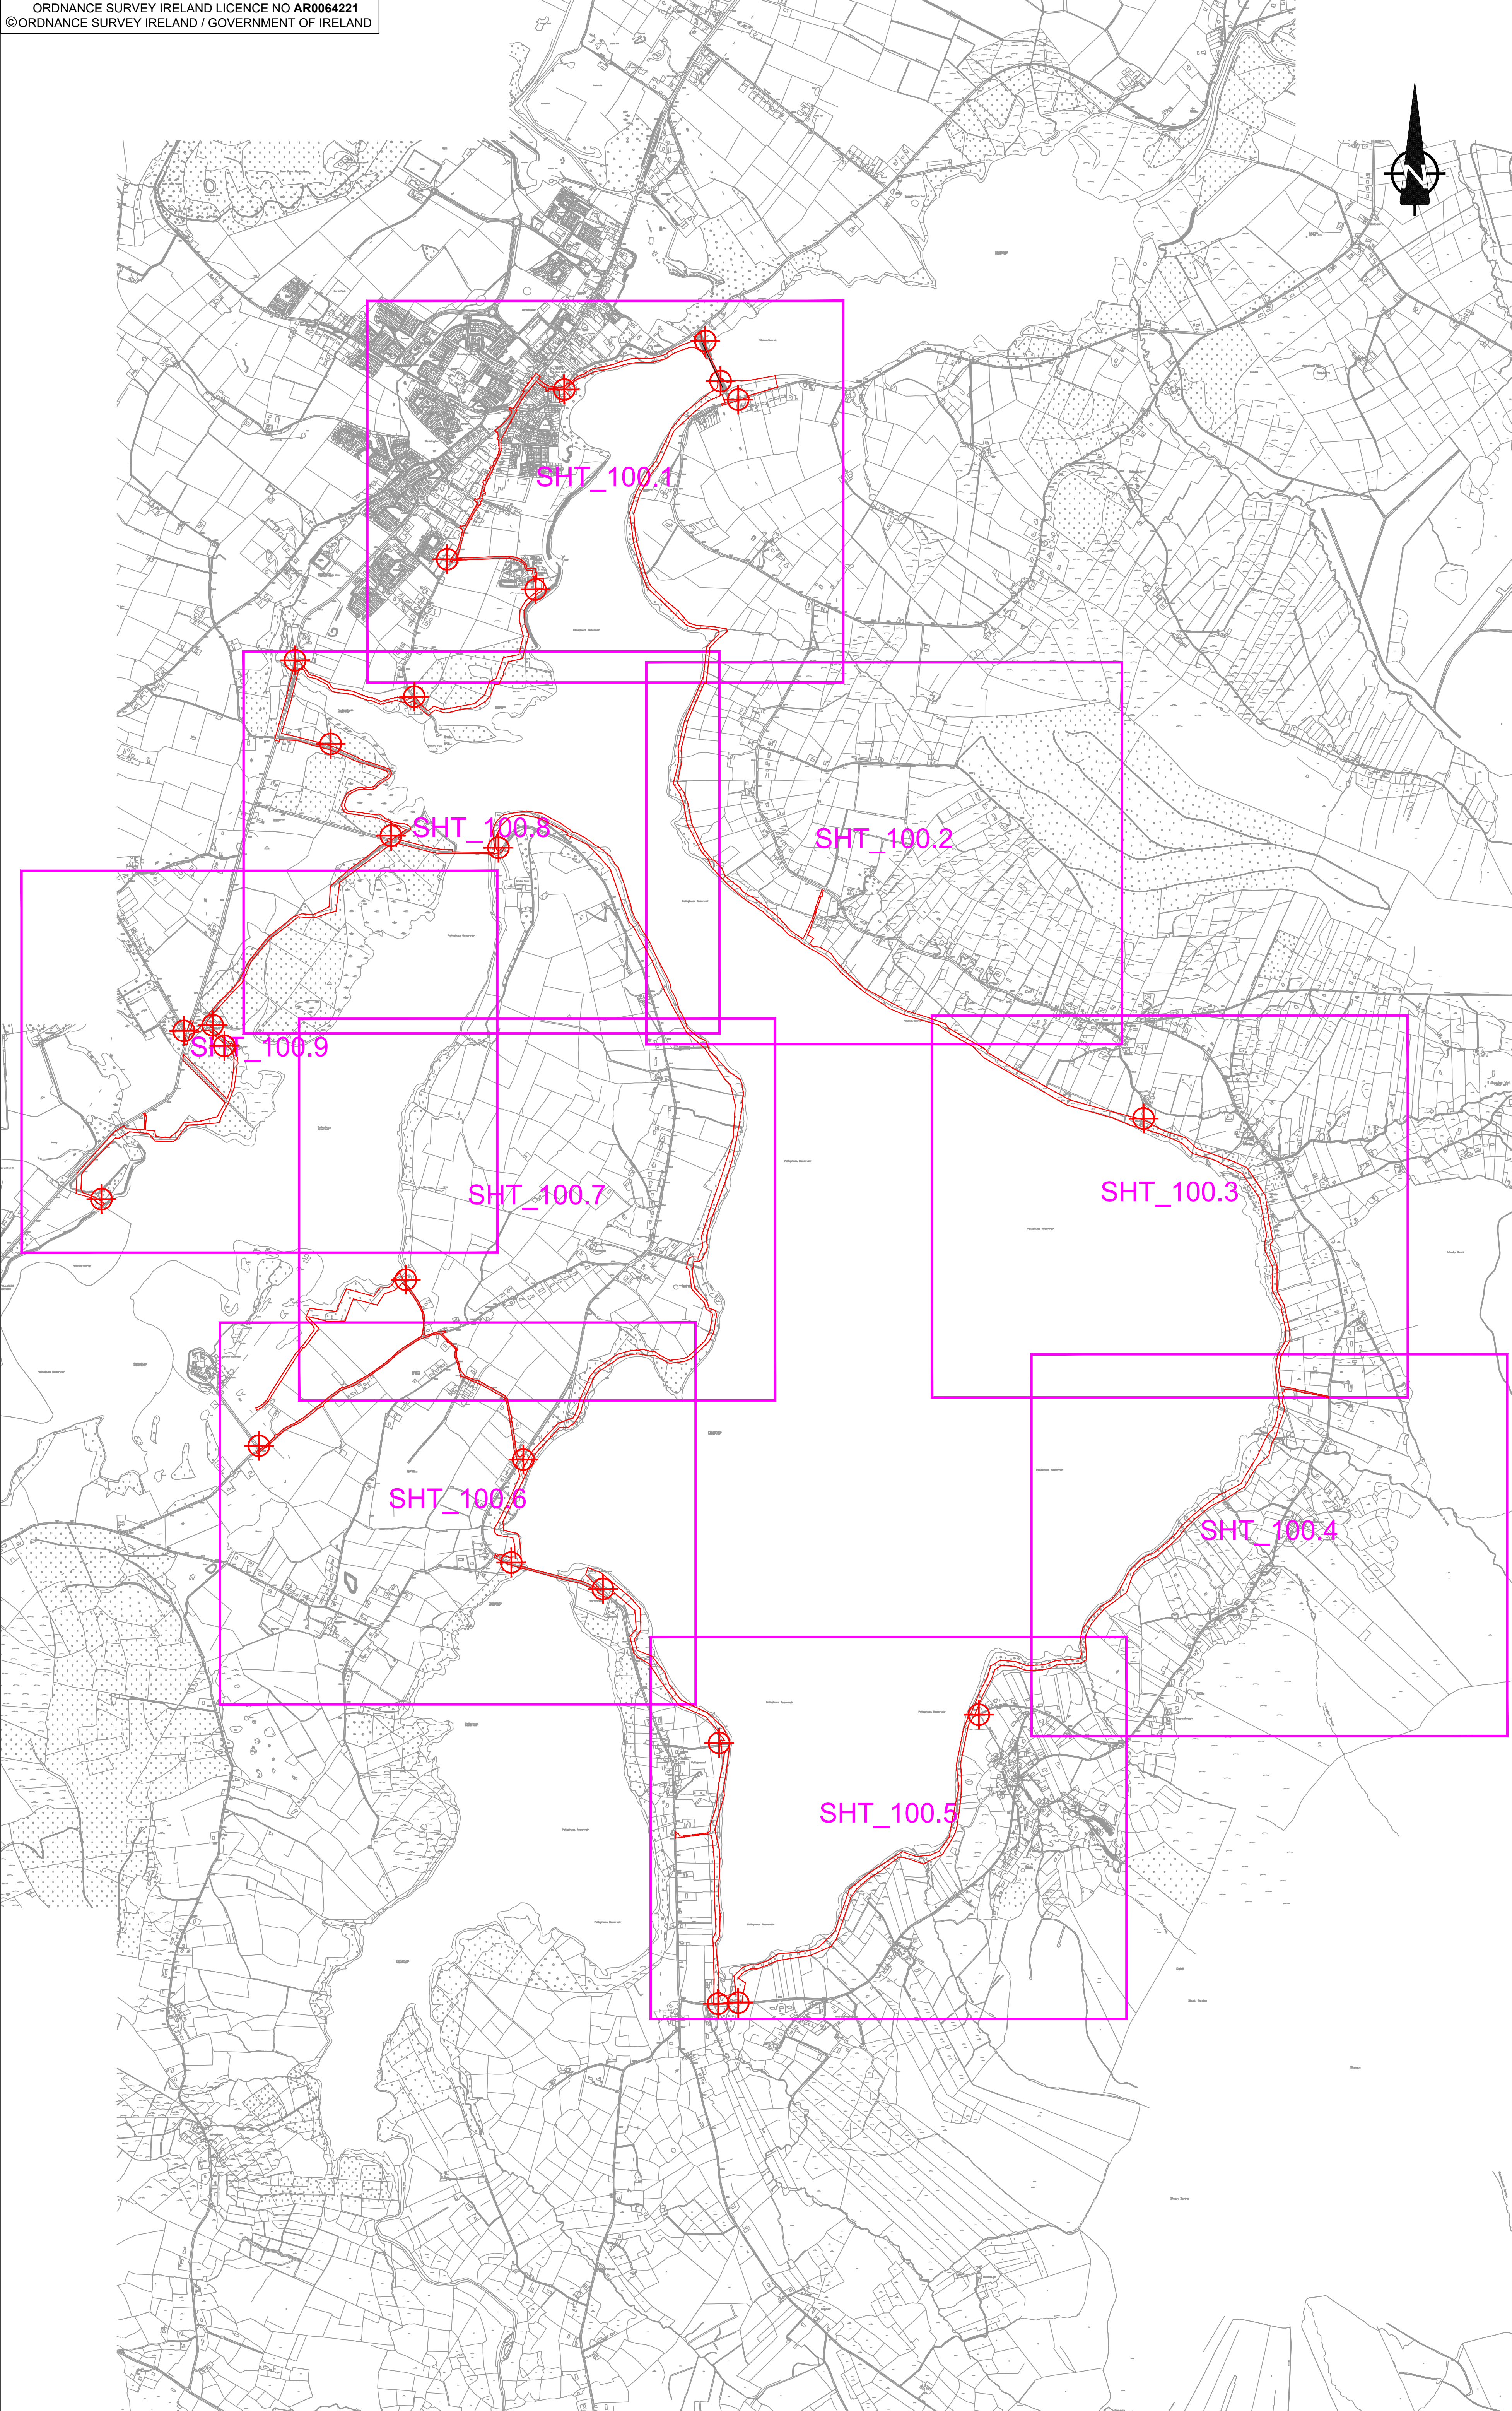

ISSUE/REVISION

NO	DATE	DESCRIPTION
A	NOV 2021	ISSUED FOR PLANNING
L/R		

SHEET TITLE

RED LINE KEY PLAN  
BLESSINGTON LAKE, CO. WICKLOW  
SHEET 1 OF 1

DRAWING NUMBER

60617025\_SHT\_DD\_BLGWY\_101.3

Last saved by: LUTRELL (2021-11-10) Last Printed: 2021-11-10