
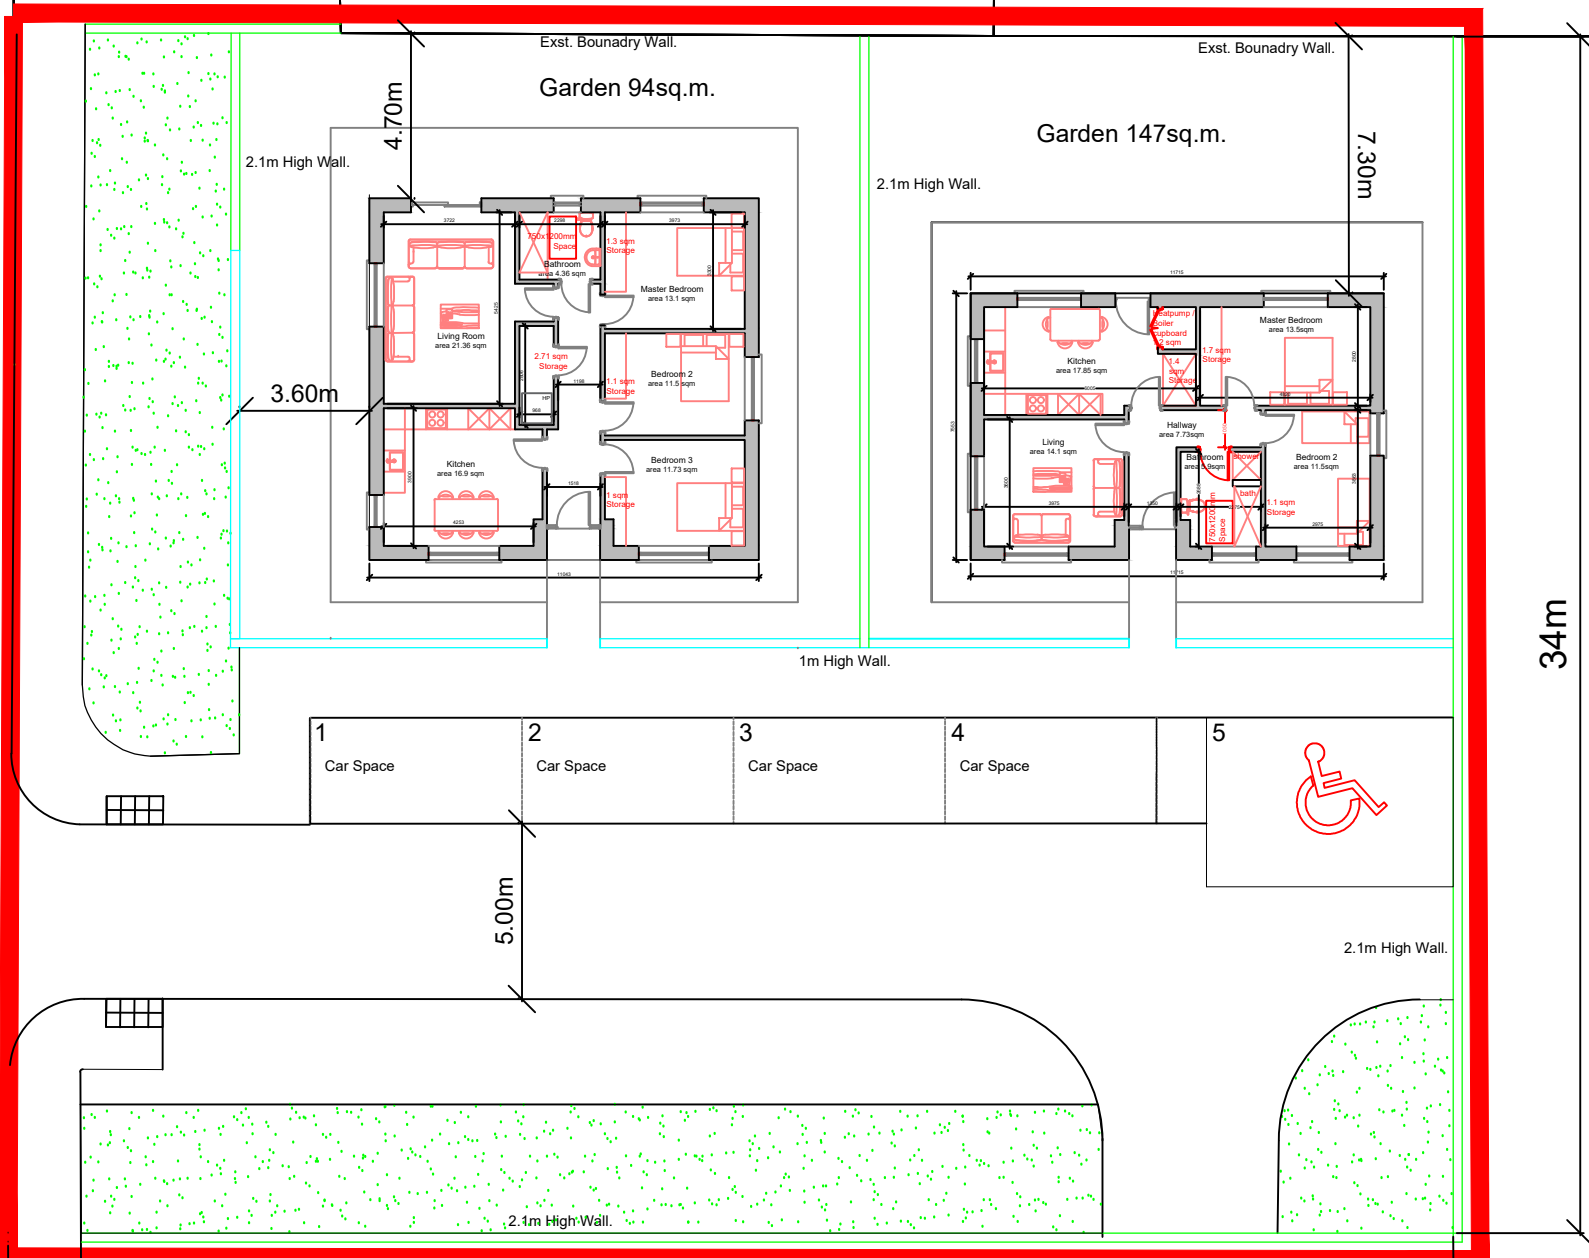


- Indicates 2.10m High Boundary Wall
Plastered On Both Sides & Capped
- Indicates 1.00m High Boundary Wall
Plastered On Both Sides & Capped

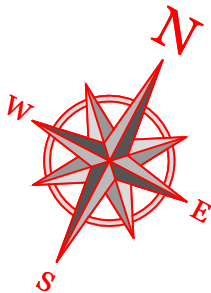

Site Plan Scale 1:200

REV:	DATE:	DRN BY:	DESCRIPTION
REVISIONS:			
 WICKLOW COUNTY COUNCIL			
HOUSING CONSTRUCTION COUNTY BUILDINGS WICKLOW			TEL:0404 - 20100 FAX 0404 - 67792
JOB: Proposd Housing Units At Vale Road Arklow Town			
TITLE: Site Map			
SCALE: As Shown		Date: April 2025	
DWG NO: VRA/P8/102		Drawn	
SHEET SIZE A3		Checked	
STATUS: Part 8		REV	