

GENERAL NOTES
 THIS DRAWING HAS BEEN PREPARED FOR THE FOLLOWING PURPOSES ONLY:
PLANNING - Part 8 Application
 IT SHOULD NOT BE USED, NOR INFORMATION CONTAINED HEREIN, FOR ANY OTHER PURPOSE WHATSOEVER.
 ALL DRAWINGS TO BE READ IN CONSULTATION WITH ALL OTHER CONSULTANTS DRAWINGS ARCHITECTS TO BE INFORMED IMMEDIATELY OF ANY DISCREPANCIES BEFORE WORK PROCEEDS.
DIMENSIONS
 FIGURED DIMENSIONS ONLY TO BE TAKEN FROM THIS DRAWING.
 ALL DIMENSIONS TO BE CHECKED ON SITE.
 ARCHITECTS TO BE INFORMED IMMEDIATELY OF ANY DISCREPANCIES BEFORE WORK PROCEEDS.
COPYRIGHT
 THIS DRAWING AND ANY DESIGN HEREON IS COPYRIGHT © OF DEATON LYSAGHT ARCHITECTS AND MUST NOT BE REPRODUCED IN WHOLE OR IN PART WITHOUT THEIR EXPRESS WRITTEN CONSENT.
SPECIFICATIONS

DRAWING TITLE:
 Proposed Block Elevations
 Blocks P2-4, P2-5, P2-6 & P3-1
PROJECT:
 Proposed Social Housing Development at Delaney Park, Meadowdale, Wexford Road, Arklow, Co. Wicklow
 Phases 2 & 3
CLIENT:
 WICKLOW COUNTY COUNCIL



SCALE: 1:100
DATE: August 2017
DESIGNING NO.: 16481-R-202
DESIGNER: BD
CHECKED BY: AL
DATE: A

DEATON LYSAGHT ARCHITECTS
 44 SOUTH RICHMOND ST.
 DUBLIN 2, IRELAND.
 TEL: +353 1 4754860
 FAX: +353 1 4754861
 EMAIL: mail@dlarch.ie



REVISIONS:

NO.	REVISION	DATE


KEY PLAN

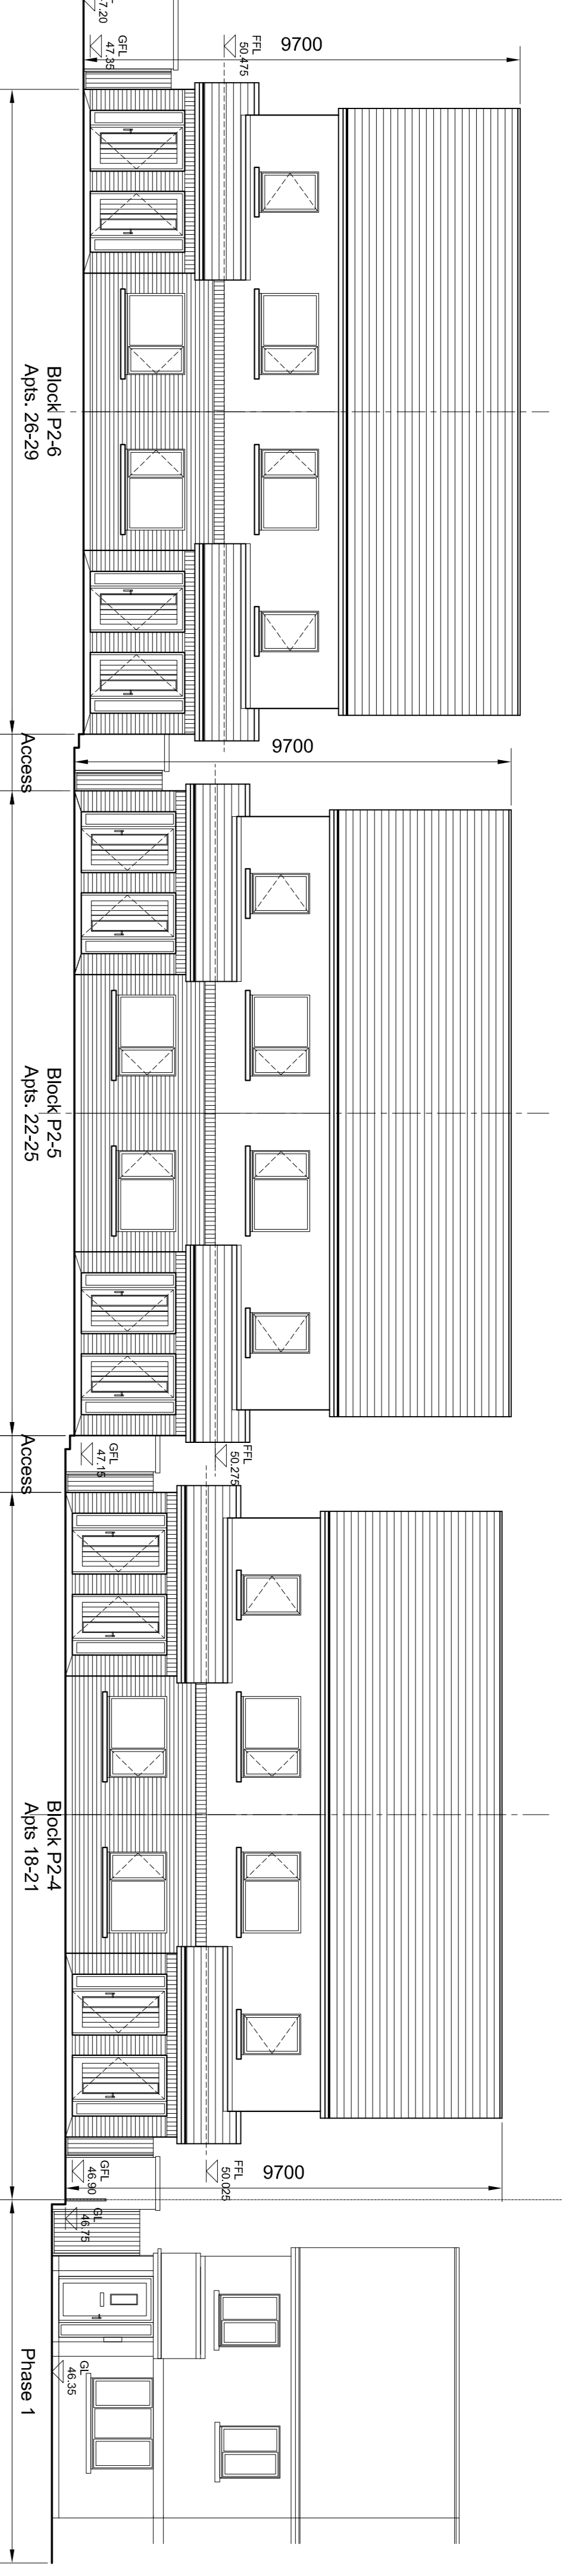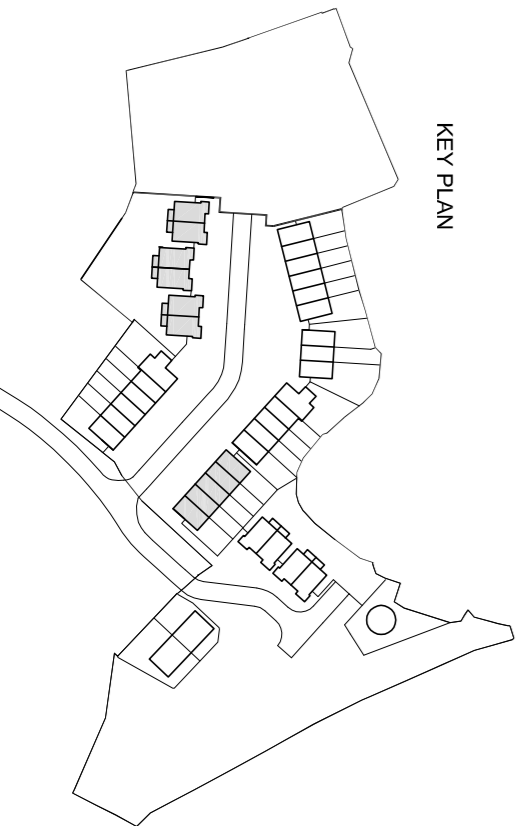


1 Blocks P2-4, P2-5 & P2-6 - Proposed Front Elevation
 SCALE: 1:100

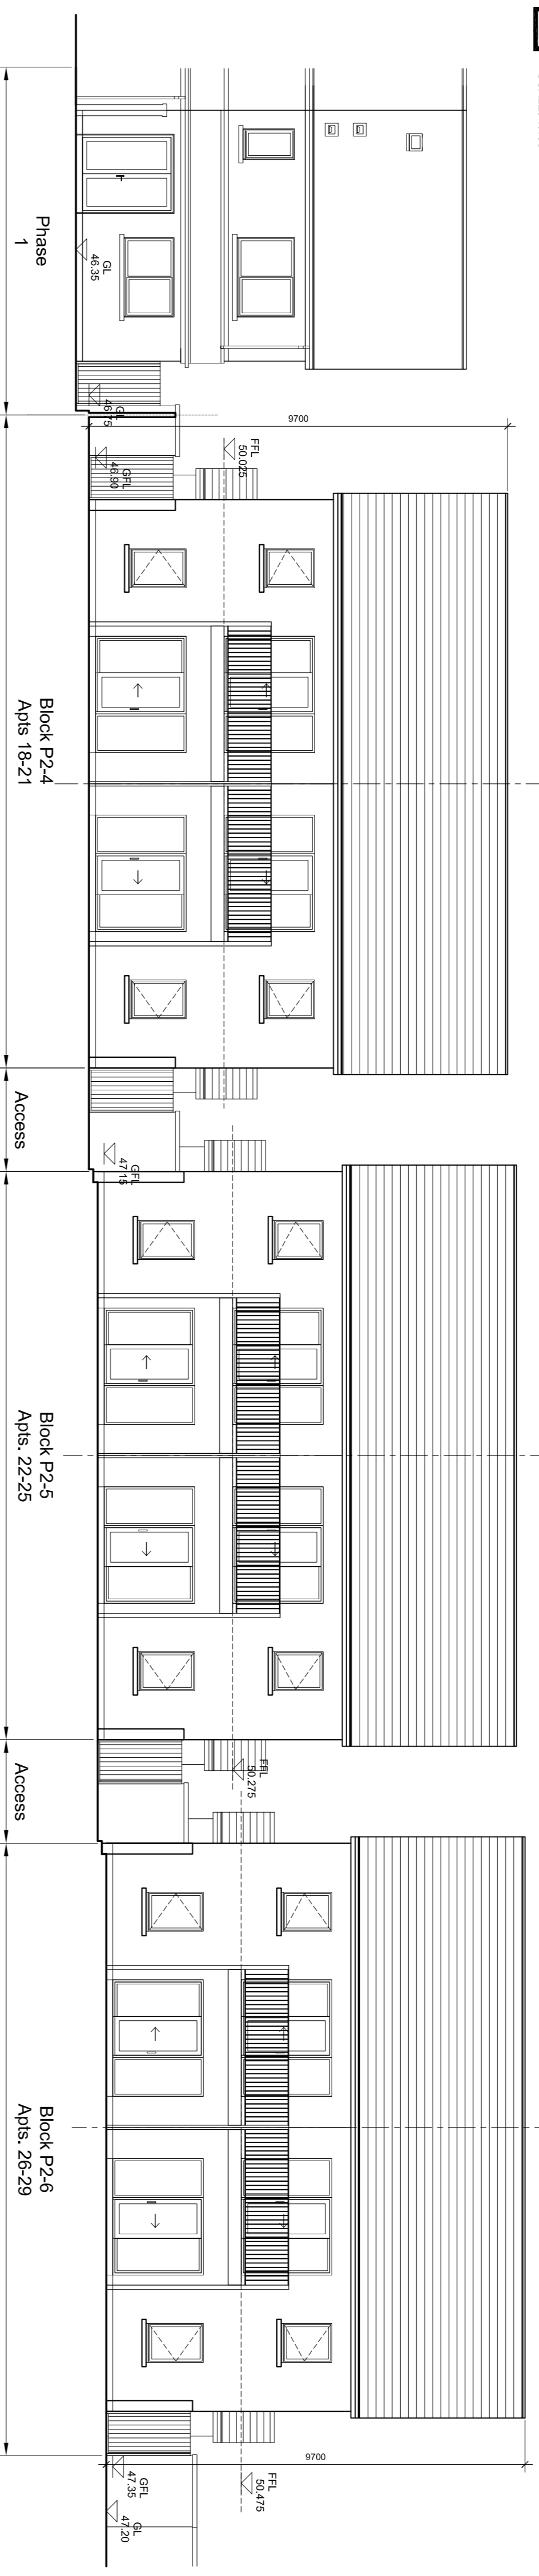

2 Blocks P2-4, P2-5 & P2-6 - Proposed Rear Elevation
 SCALE: 1:100

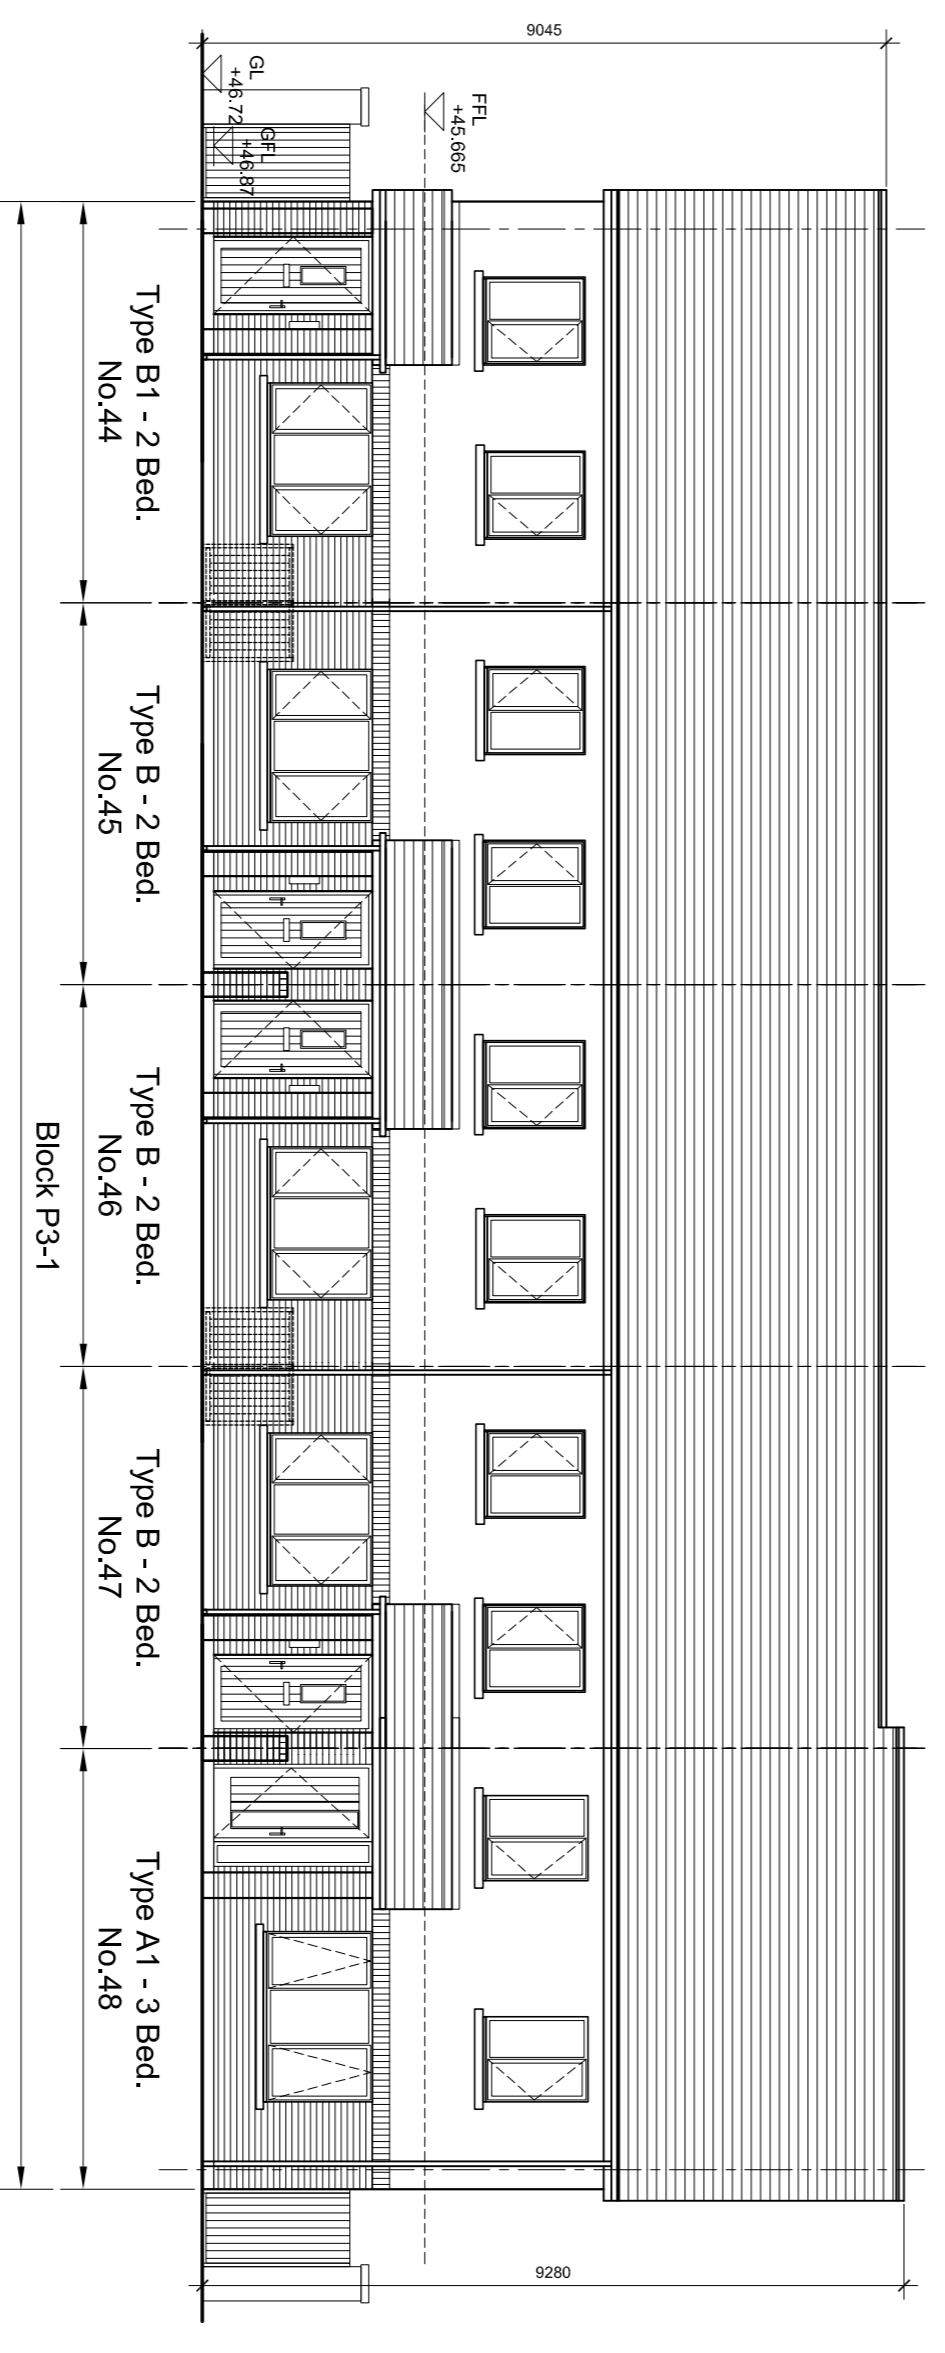

3 Block P3-1 - Proposed Front Elevation
 SCALE: 1:100

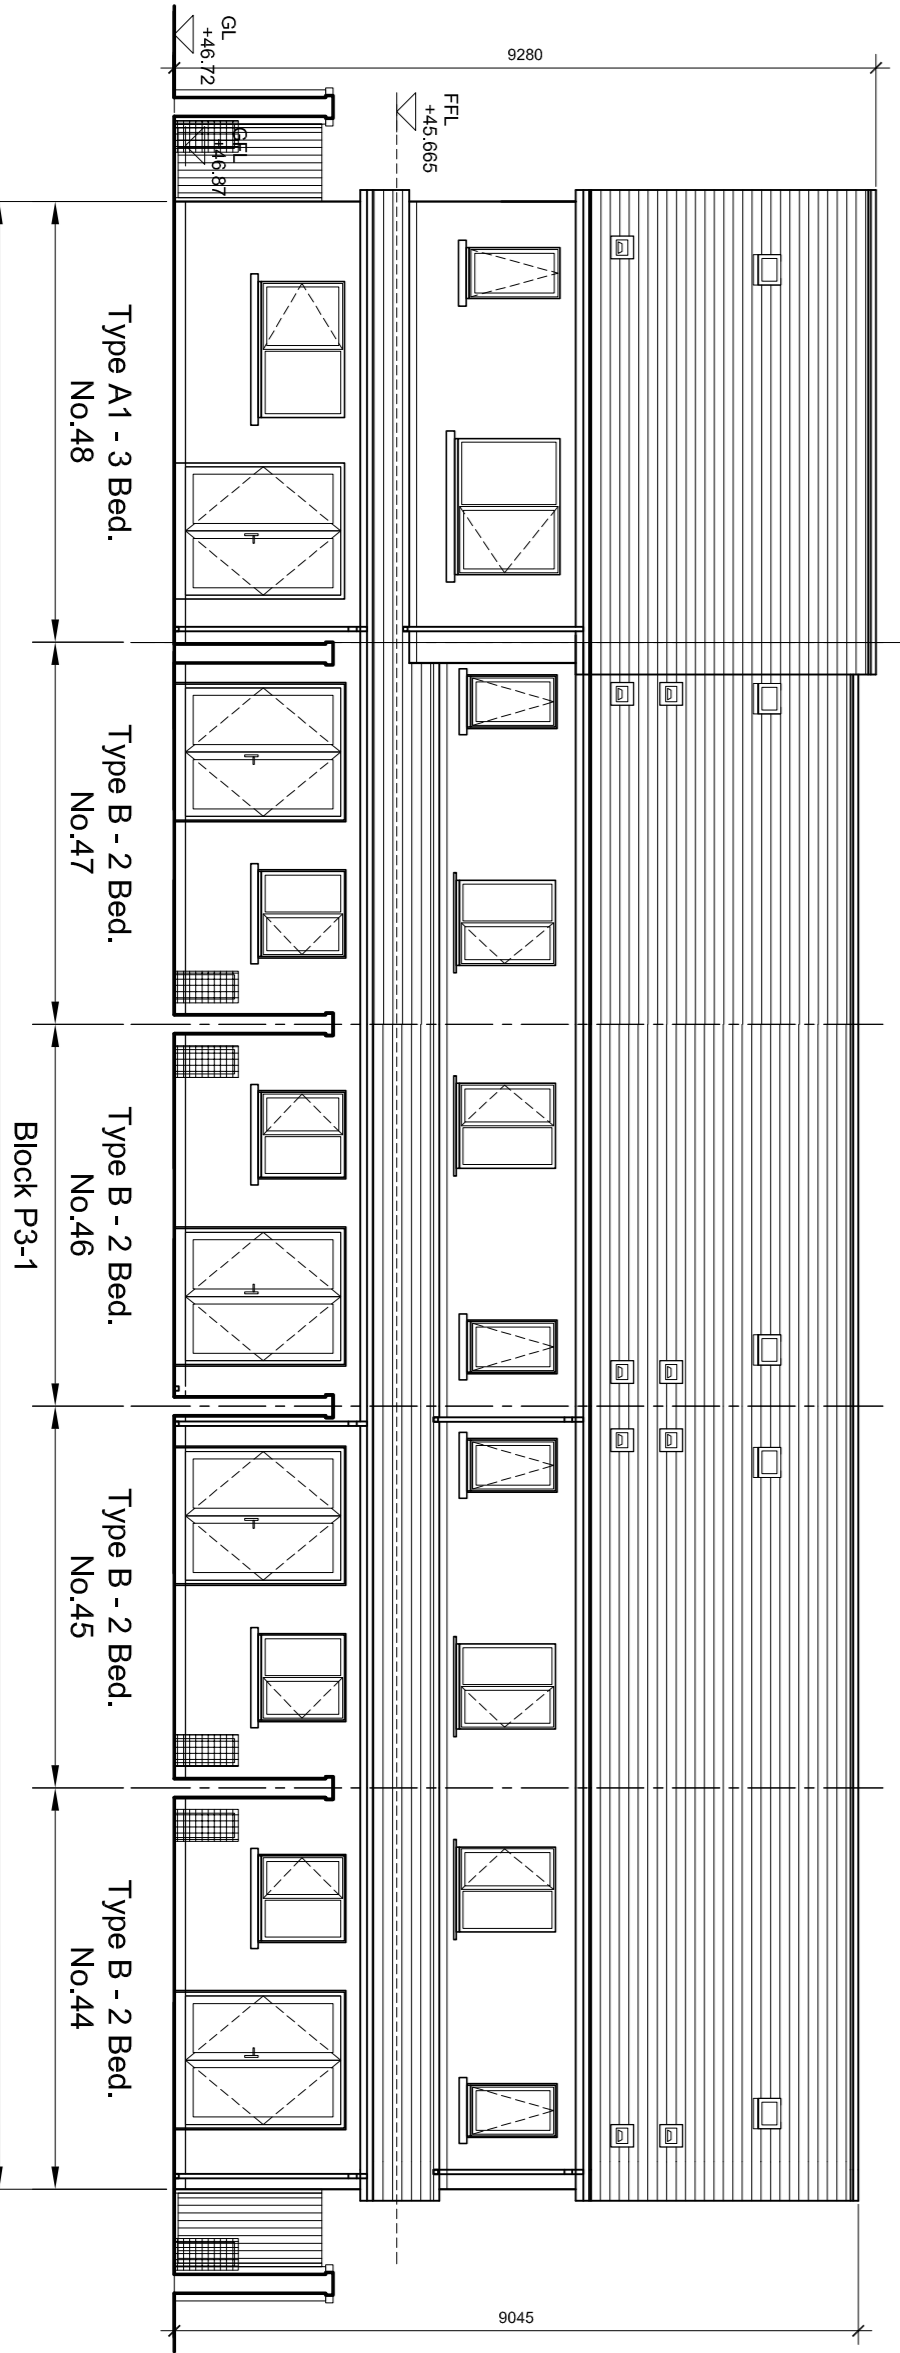

4 Block P3-1 - Proposed Rear Elevation
 SCALE: 1:100