


drawing legend

- SITE OUTLINED IN RED
- SECTION LINE
- LEVELS (ELEVATIONS)
 - Ridge Level 114.726
 - CL 111.16
- SPOT LEVELS (PLANS)
- SURFACE WATER
- FOUL WATER
- MAINS WATER

SITE AREAS

TOTAL SITE AREA (OUTLINED IN RED)	1.985 sqm 0.1985 Hectares
-----------------------------------	------------------------------


- Proposed Boundary Treatments:**
- 1.8m x 2.1m boundary walls to rear gardens.
 - Selected metal railings between front gardens.
 - All boundary walls to be finished with sand cement plaster with painted finish & precast concrete cappings.
 - Brick walls to bin stores to match brick on front elevation of dwellings.

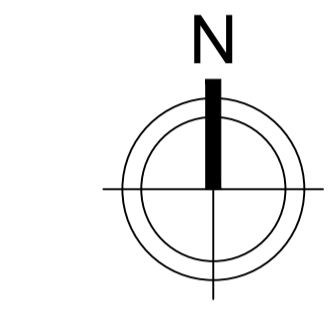

01 Proposed Site Plan

scale: 1:200

Planning Pack Map

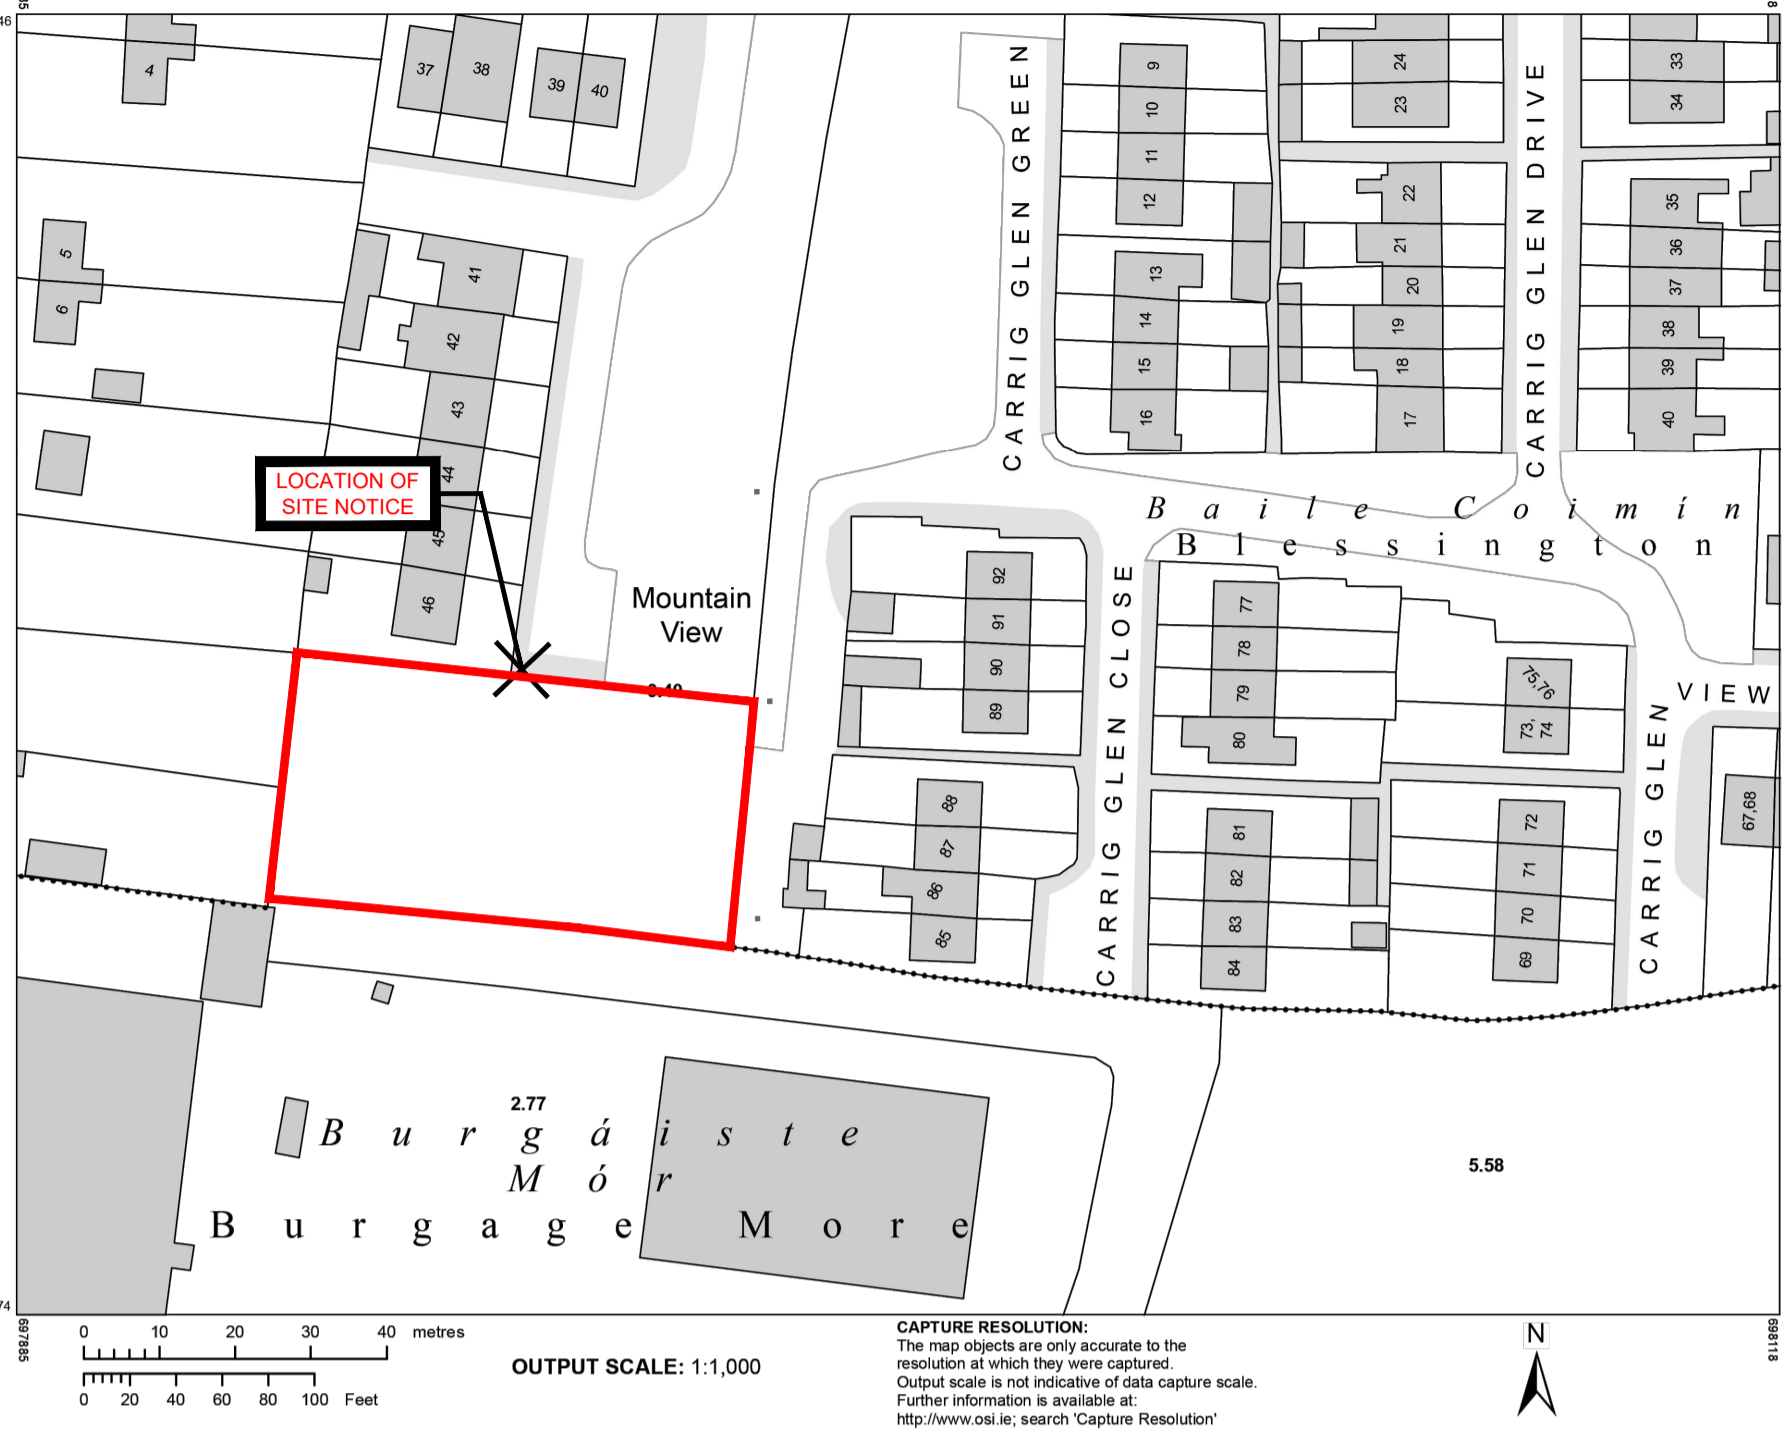

03 Planning Map

Ordnance Survey
National Mapping Agency

CENTRE COORDINATES:
ITM 698002,713860

PUBLISHED: 31/01/2022
ORDER NO.: 50246930_1

MAP SERIES: 1:2,500
MAP SHEETS: 3666-A, 3666-B

COMPILED AND PUBLISHED BY:
Ordnance Survey Ireland, Phoenix Park, Dublin 8, Ireland.

Unauthorised reproduction infringes Ordnance Survey Ireland and Government of Ireland copyright.

All rights reserved. No part of this publication may be copied, reproduced or transmitted in any form or by any means without the prior written permission of the copyright owners.

The representation on this map of a road, track or footpath is not evidence of the existence of a right of way.

Ordnance Survey maps never show legal property boundaries, nor do they show ownership of physical features.

© Suirbhéacht Ordnáis Éireann, 2022
© Ordnance Survey Ireland, 2022
www.osi.ie/copyright

LEGEND:
http://www.osi.ie/search/Large-Scale-Legend/

CAPTURE RESOLUTION:
The map objects are only accurate to the resolution at which they were captured. Output scale is not indicative of data capture scale. Further information is available at: http://www.osi.ie/search/Capture-Resolution/

OUTPUT SCALE: 1:1,000

scale: 1:1,000



04 3D Images

scale: NTS



02 Proposed Site Section A-A / Street Elevation

scale: 1:100



PLANNING PART 8

TAGROUP

Proposed Development at Mountain View, Blessington

CLIENT NAME: Wicklow County Council

DRAWING TITLE: Proposed Site Plan, Section Elevations & 3D Images

Issued for Planning

SCALE: As noted @ A1

DATE: February 2022

DRAWING NUMBER: 2020-04-01-09-PL001 Rev A

Do not scale from this Drawing. Use figured dimensions in all cases. All dimensions to be confirmed on site. This Drawing is copyright Thomas Campbell Consulting Engineers Ltd. Tel: 094-9003995 / 086-0476845. Email: tcampbell@tagroup.ie