
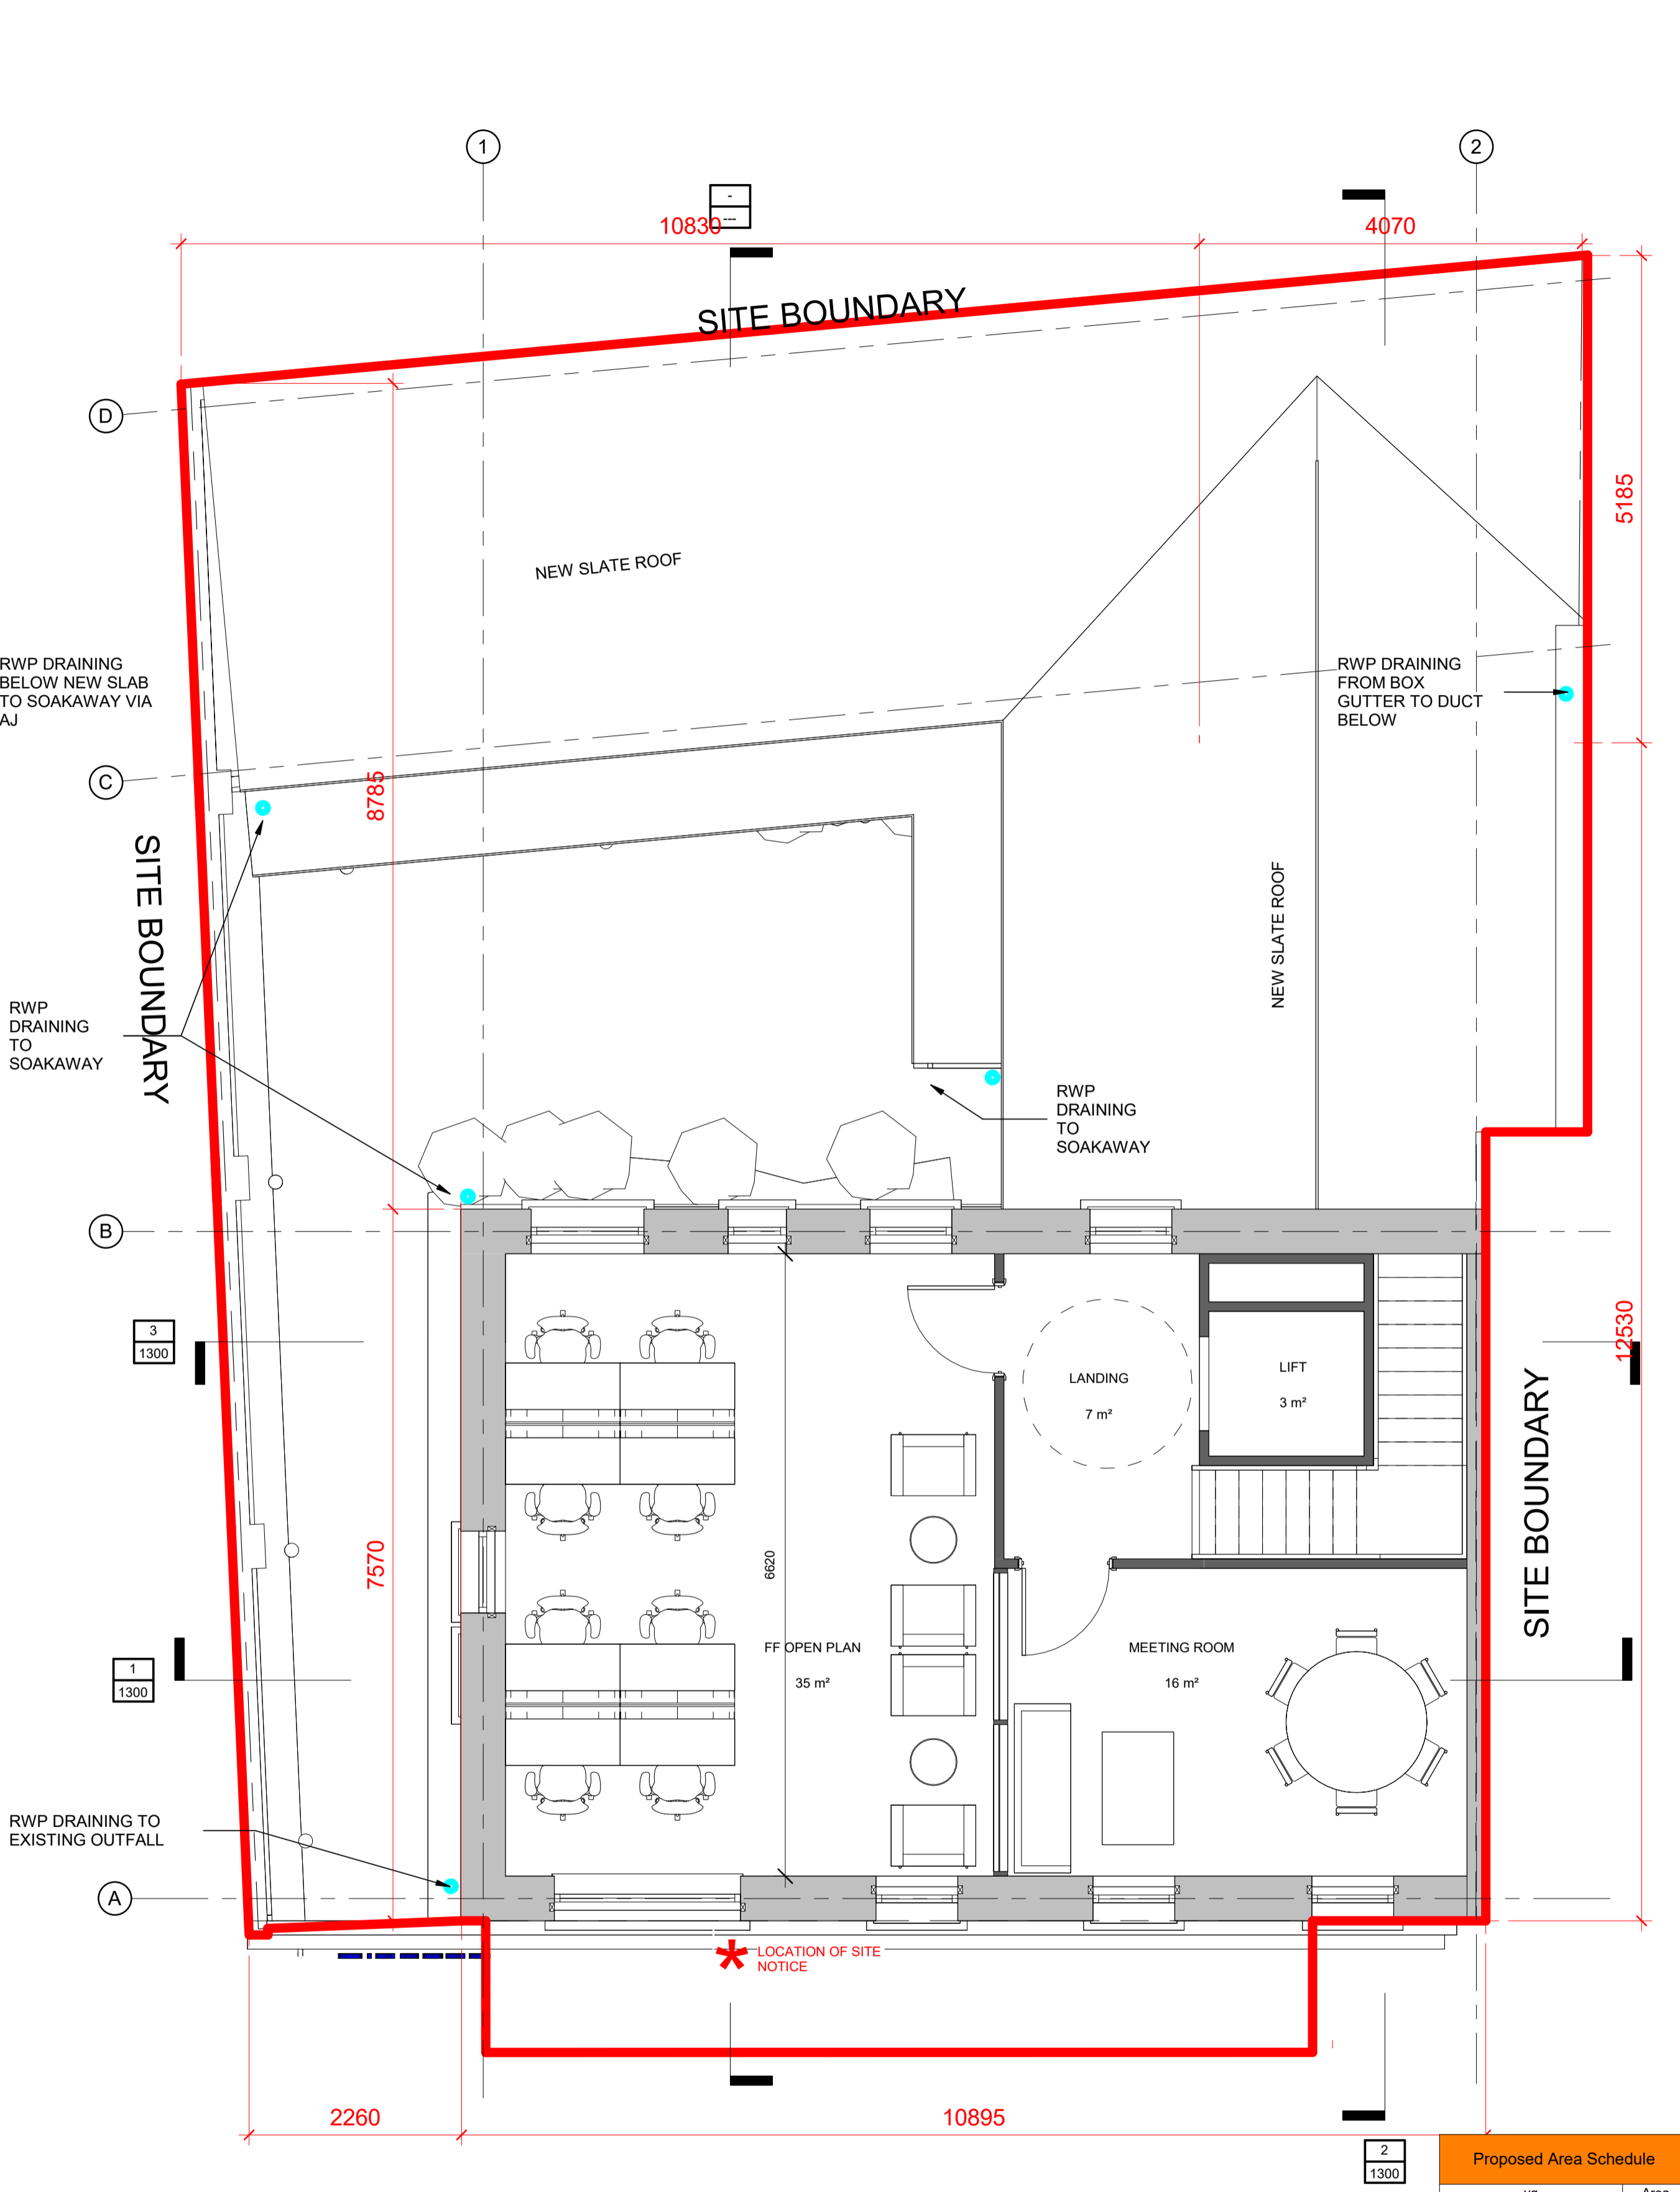


REV NO.	DATE	DRN	DESCRIPTION	CHK
P1	6/9/2024	JB	Issued for Review	
P2	7/1/2025	SM	Issued for Review	

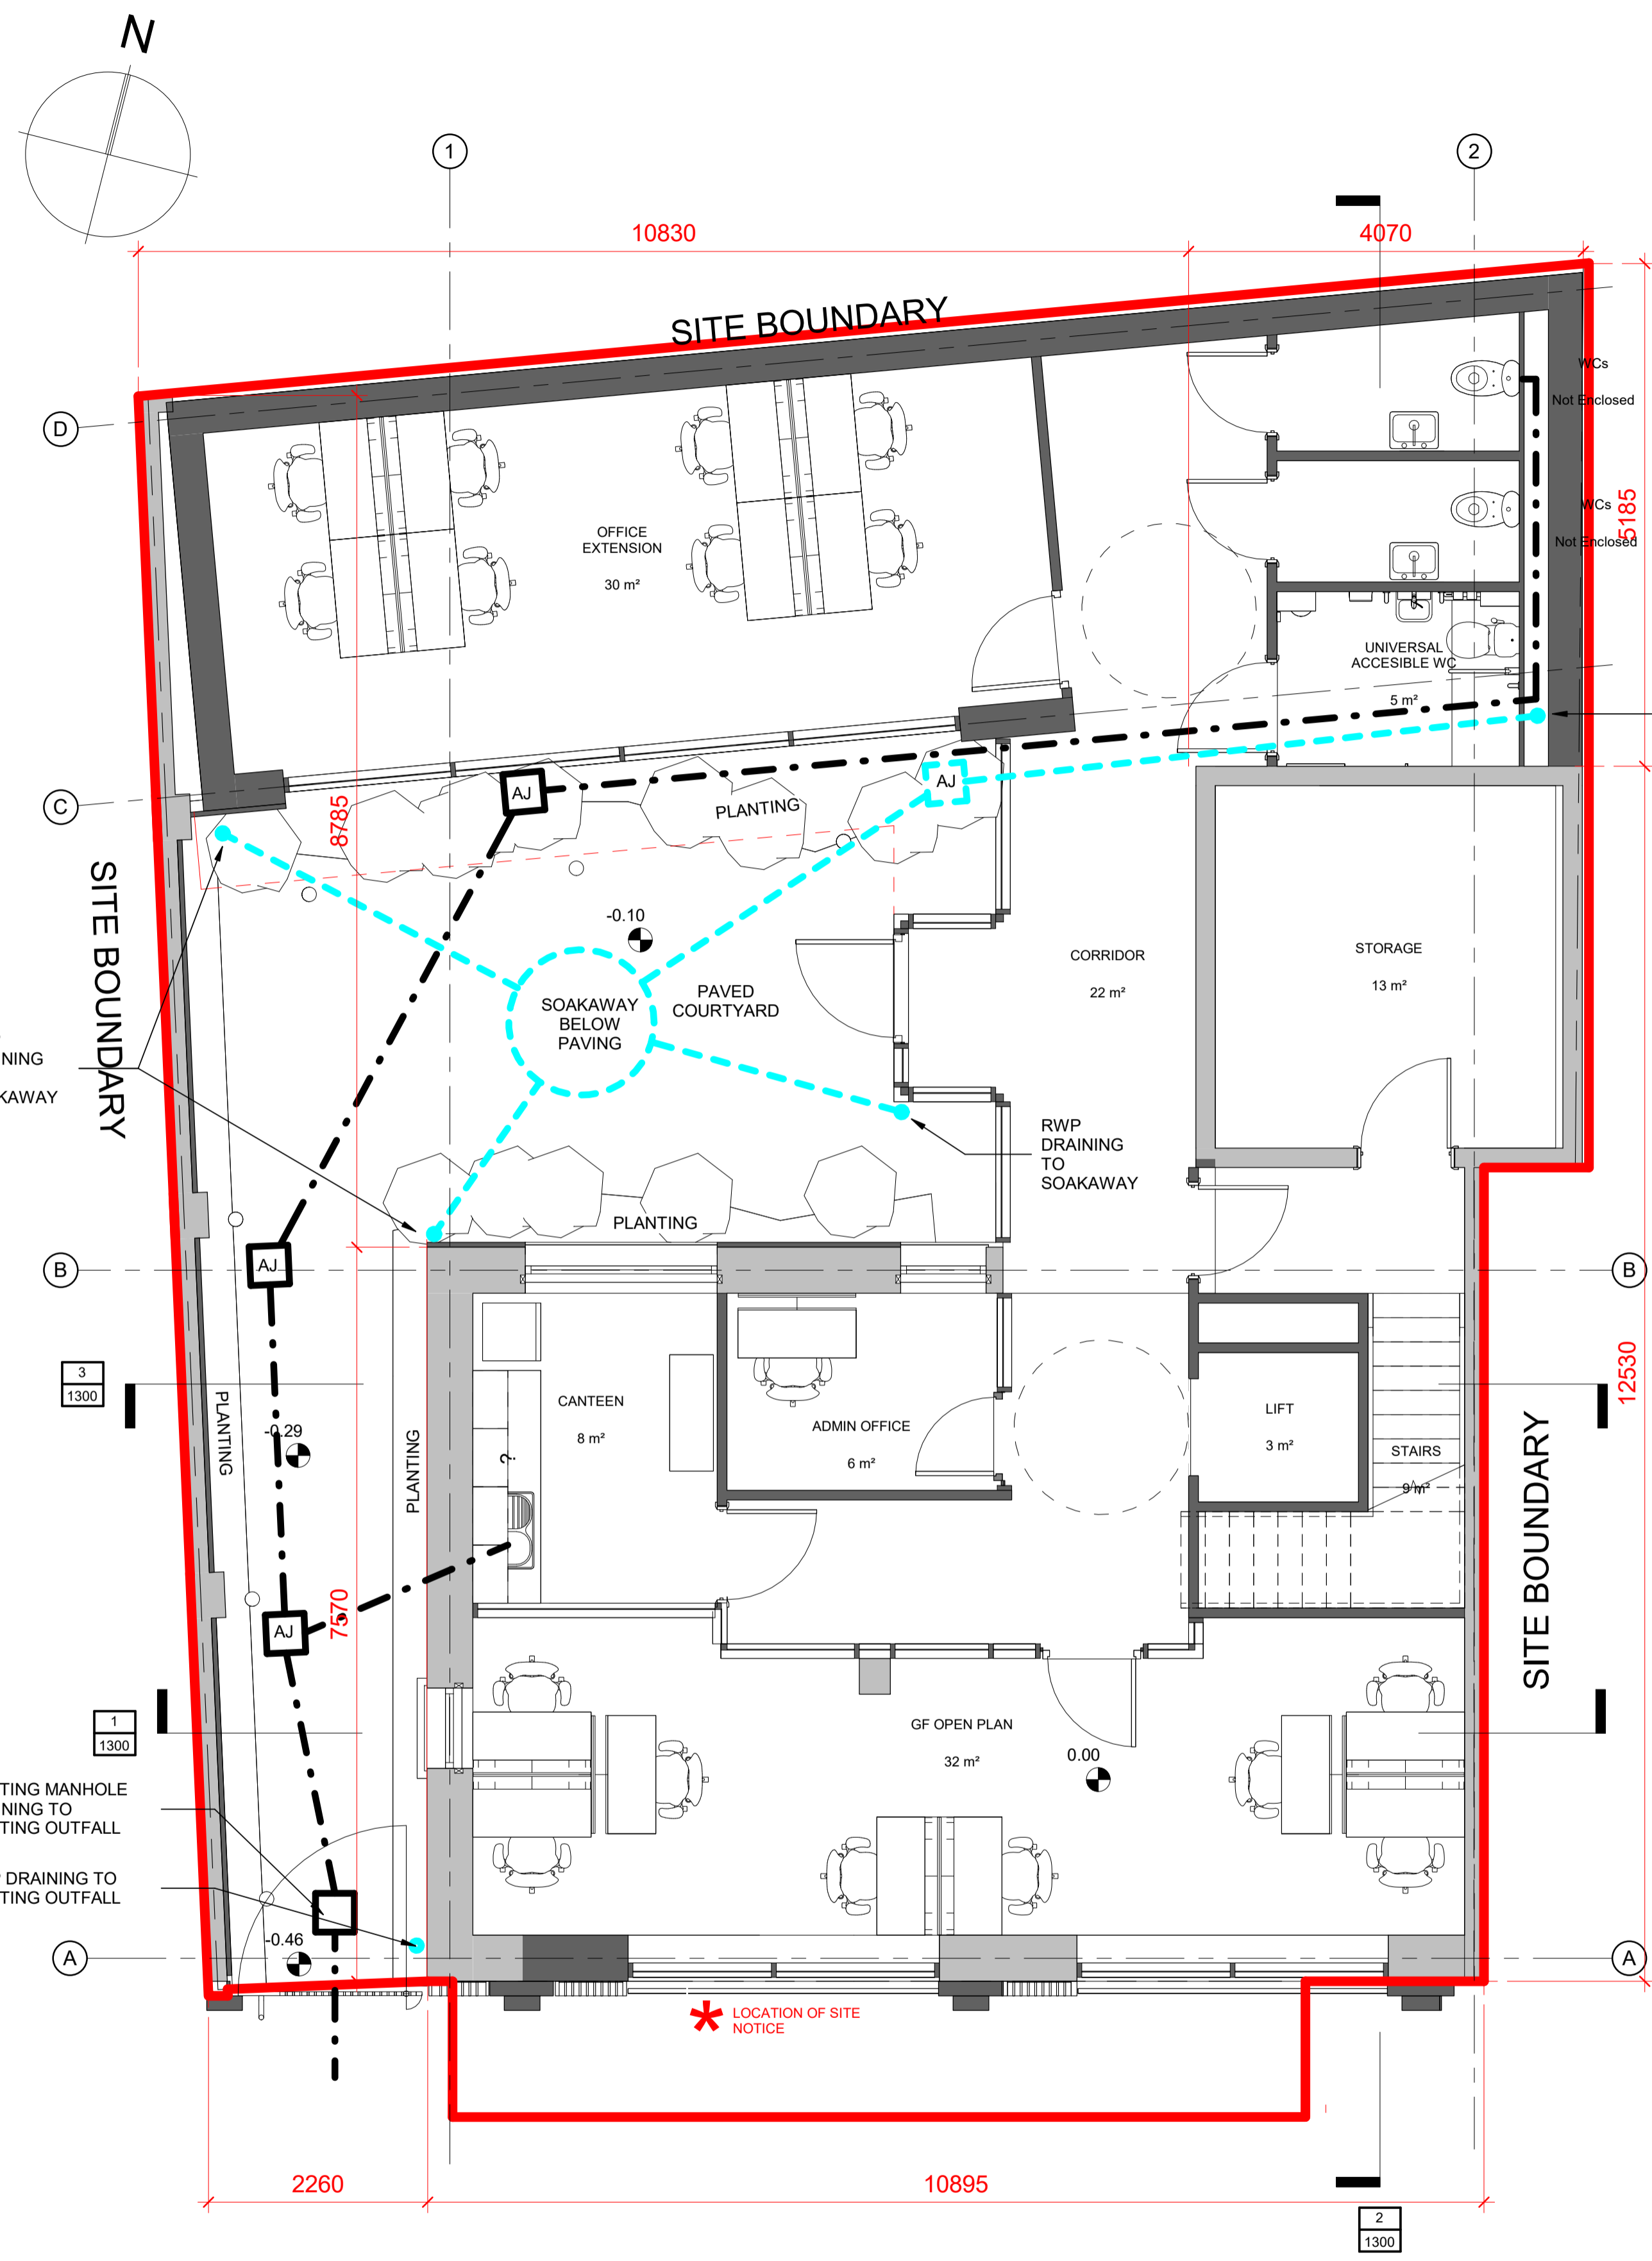

Proposed Area Schedule	
vg	Area
Ground Floor	
STORAGE	13 m²
UNIVERSAL ACCESSIBLE WC	5 m²
LIFT	3 m²
LIFT EQUIPMENT	1 m²
STAIRS	9 m²
CORRIDOR	22 m²
WCs	Not Enclosed
GF OPEN PLAN	32 m²
CANTINEEN	8 m²
OFFICE EXTENSION	30 m²
ADMIN OFFICE	6 m²
WCs	Not Enclosed
First Floor	
MEETING ROOM	16 m²
LANDING	7 m²
LIFT	3 m²
LIFT EQUIPMENT	1 m²
FF OPEN PLAN	35 m²
Total Area	189 m²

--- FOUL WATER DRAINAGE
 - - - SURFACE WATER DRAINAGE

KAVANAGH TUITE ARCHITECTS
 TERMINUS MILLS CLONSKEAGH ROAD D06 XD37 IRELAND
 T: +353 1 2188500 MAIL@KAVANAGHTUITE.IE

FILE NAME: WCCARN-KTA-XX-XX-DR-A-1101
 PROJECT: CARNEW REMOTE WORKING HUB
 PROJECT NO: J2167 STATUS:
 TITLE: Floor Plans - Proposed
 SCALE: As indicated
 DWG NO. 1101 REV. P2