




NOTES
PLANNING
 This drawing has been produced for Planning purposes only. This drawing is not to be used for pricing. This drawing is not for Construction. Do not scale from this drawing. Figured dimensions only to be taken from this drawing. All dimensions must be checked on site prior to construction, demolition or manufacturing. All dimensions in millimetres unless otherwise stated. Drawings to read in conjunction with all project documentation. This drawing must not be reproduced in whole or part without written consent. © Demesne Architects Limited. All Rights Reserved.

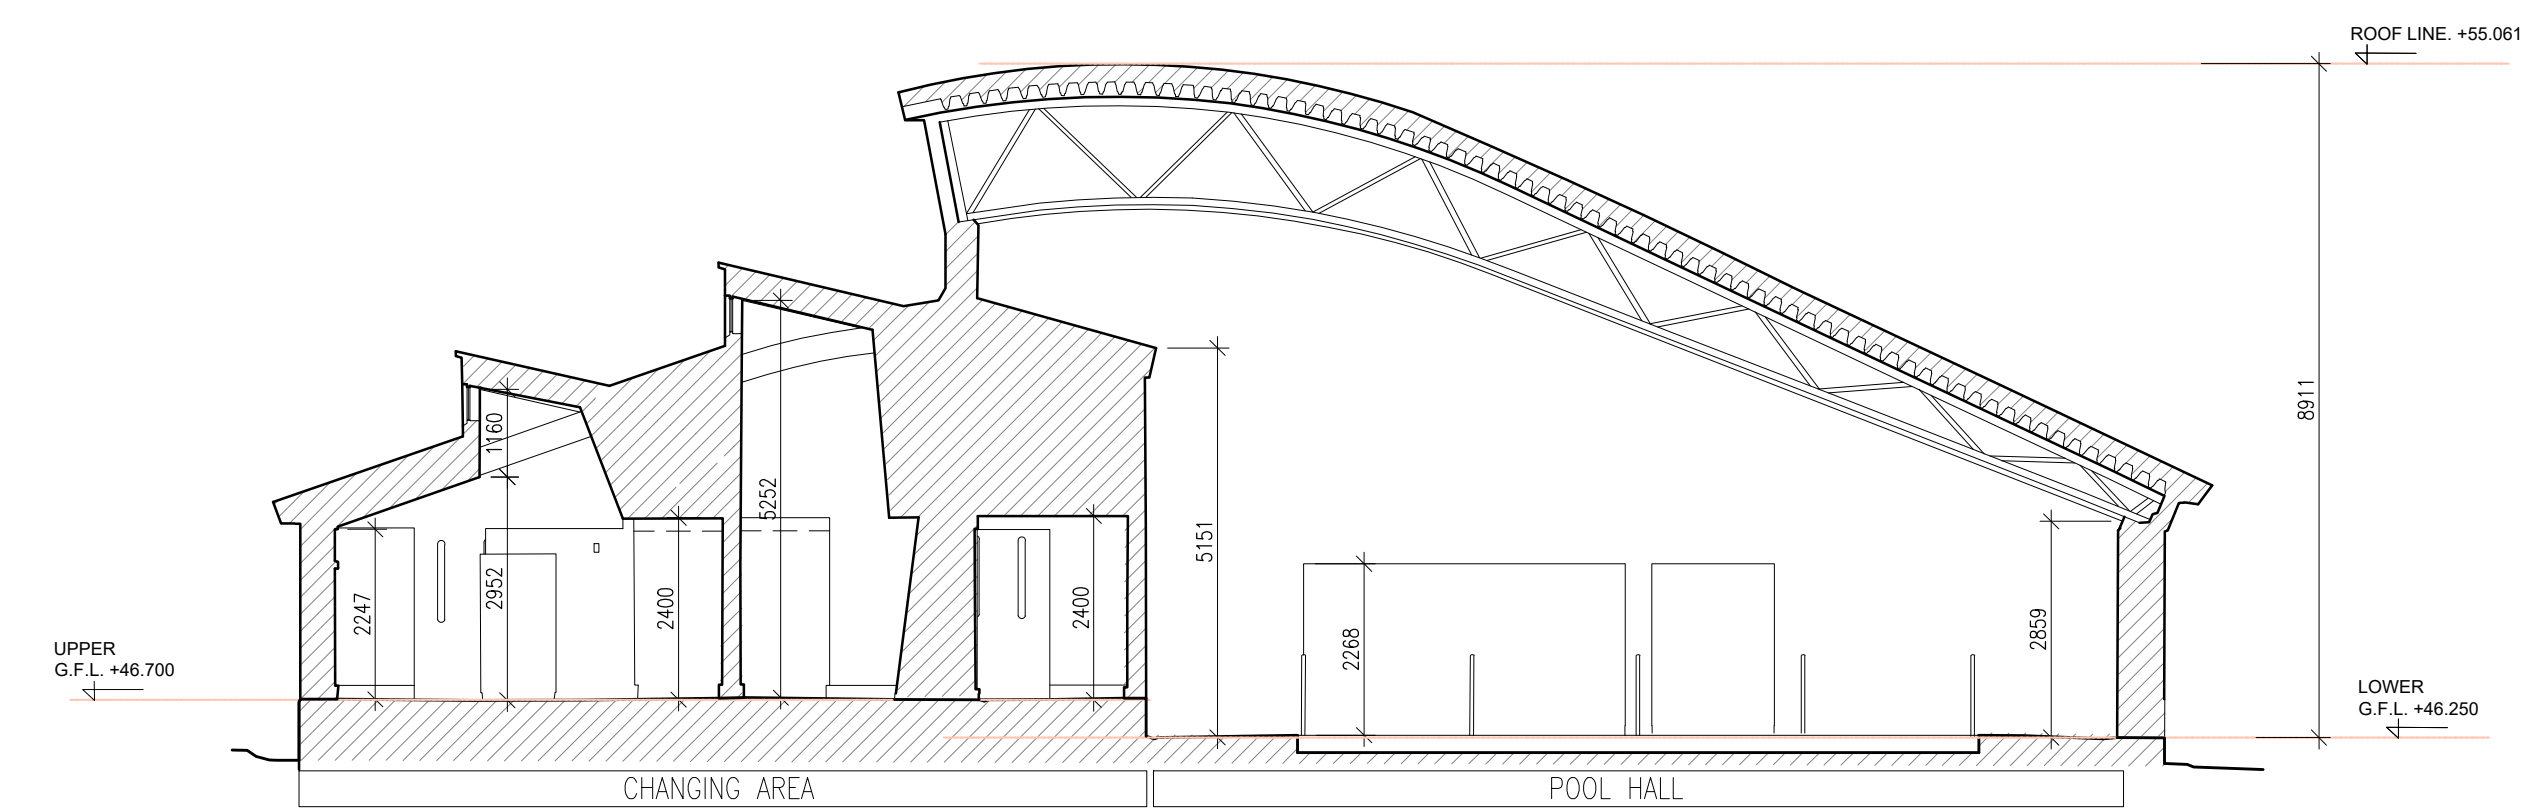

SECTION AA AS EXISTING
 1:100

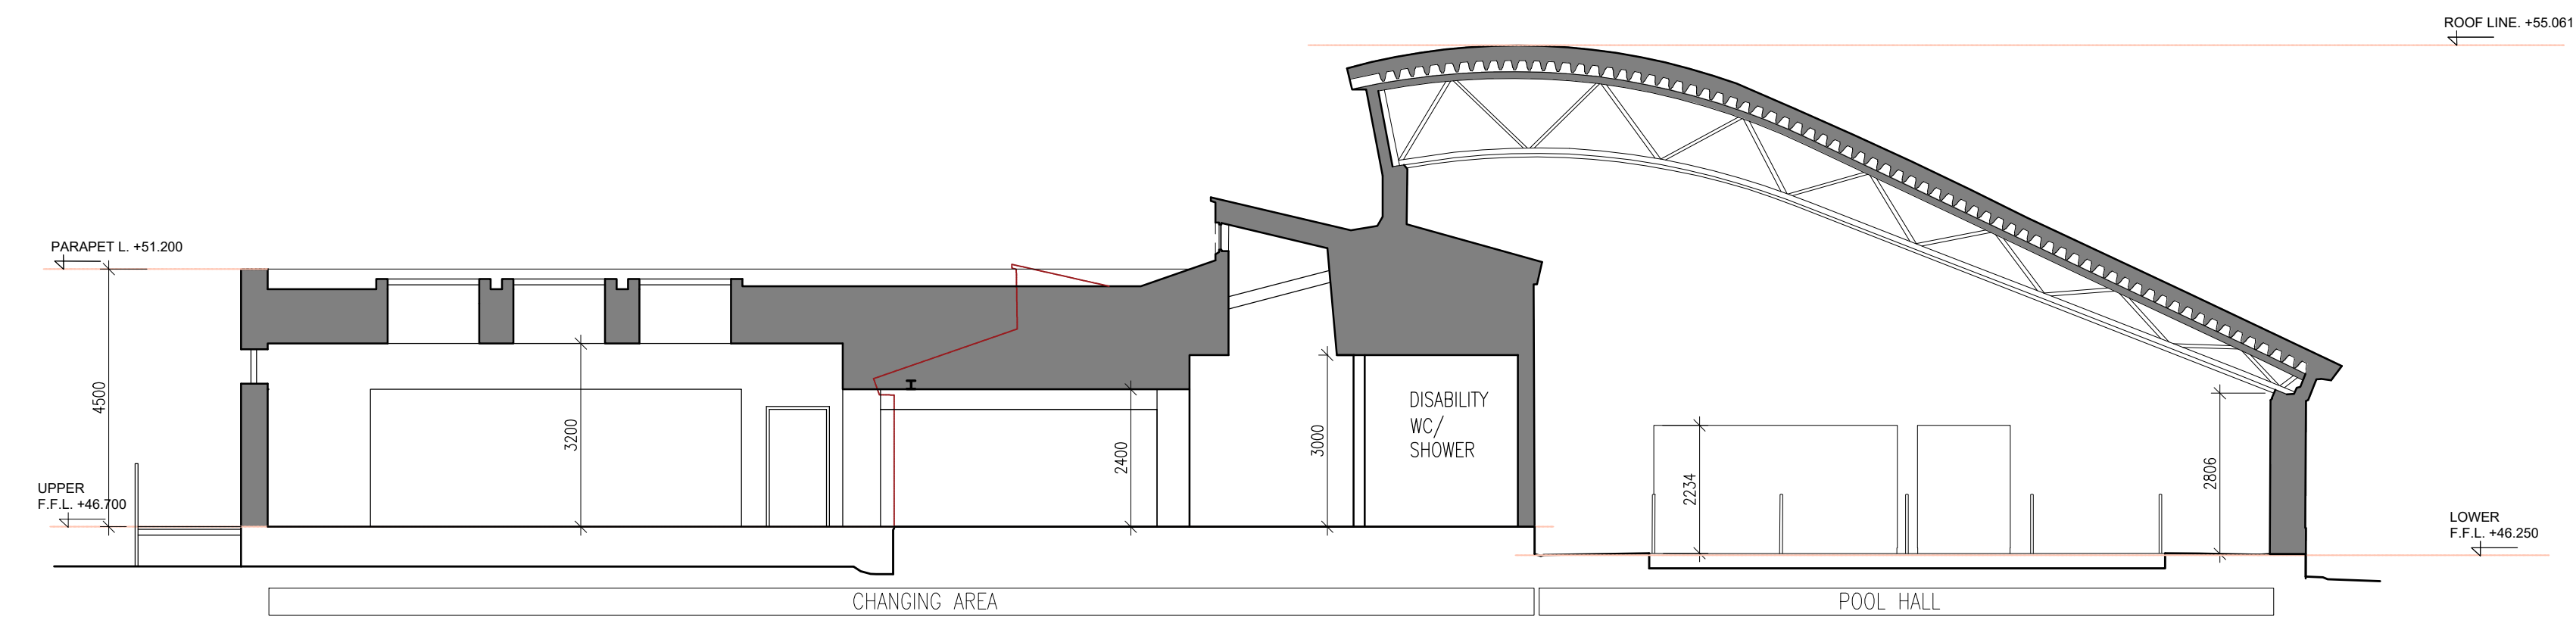

SECTION AA AS PROPOSED
 1:100

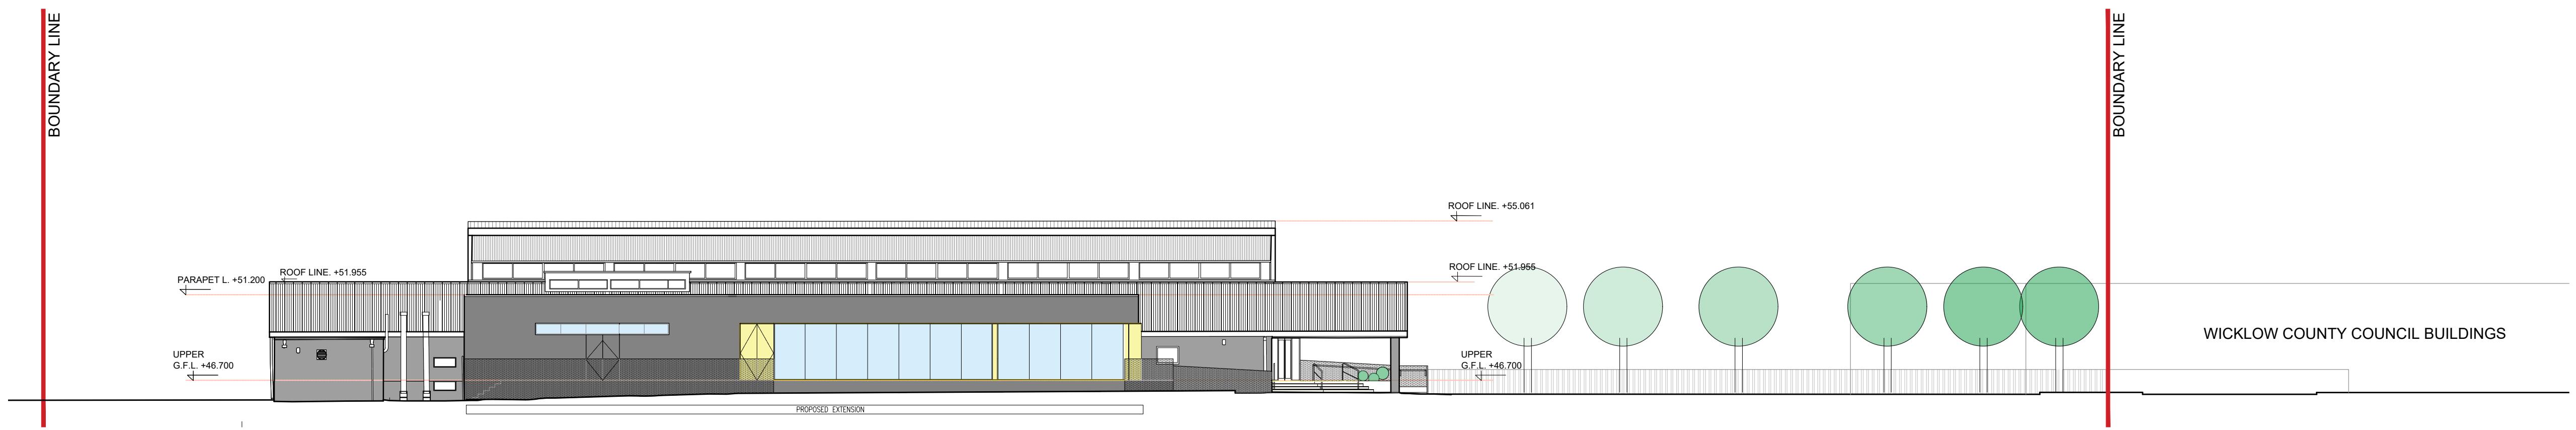

CONTEXTUAL SOUTH-WEST ELEVATION AS PROPOSED
 1:200

A	26.04.2024	OVERALL HEIGHT OF THE EXTENTION AMENDED	GPS
REV	DATE	DESCRIPTION	BY
PROJECT			
Wicklow Swimming Pool, Station Road, Bollarney North, Wicklow,			
CLIENT			
WICKLOW COUNTY COUNCIL			
DRAWING			
CONTEXTUAL ELEVATION SECTION AA		DRAWN BY	LBD
		CHECKED BY	SS
		APPROVED BY	..
PROJECT NO.	5644	SUITABILITY	PLANNING
SCALE VARIES	SHEET	A1	DATE 29.01.2024
DRAWING NO.	(01) 010	REVISION	A

demesne
 Architects + Interior Designers

Demesne Architects + Interior Designers
 Desmond House, Main Street
 Maynooth, Co. Kildare, W23 Y8X6
 T: +353 (0)1 610 6900
 E: info@demesne-architects.ie
 W: www.demesne-architects.ie

DRAWING TITLE: 01-010 REV. 01-06-2024