


NOTES

PLANNING

This drawing has been produced for Planning purposes only. This drawing is not to be used for pricing. This drawing is not for Construction. Do not scale from this drawing. Figured dimensions only to be taken from this drawing. All dimensions must be checked on site prior to construction, demolition or manufacturing. All dimensions in millimetres unless otherwise stated. Drawings to read in conjunction with all project documentation. This drawing must not be reproduced in whole or part without written consent. © Demesne Architects Limited. All Rights Reserved.

-  FOOTPRINT OF PROPOSED EXTENSION
-  SITE BOUNDARY
-  EXISTING BUILDINGS

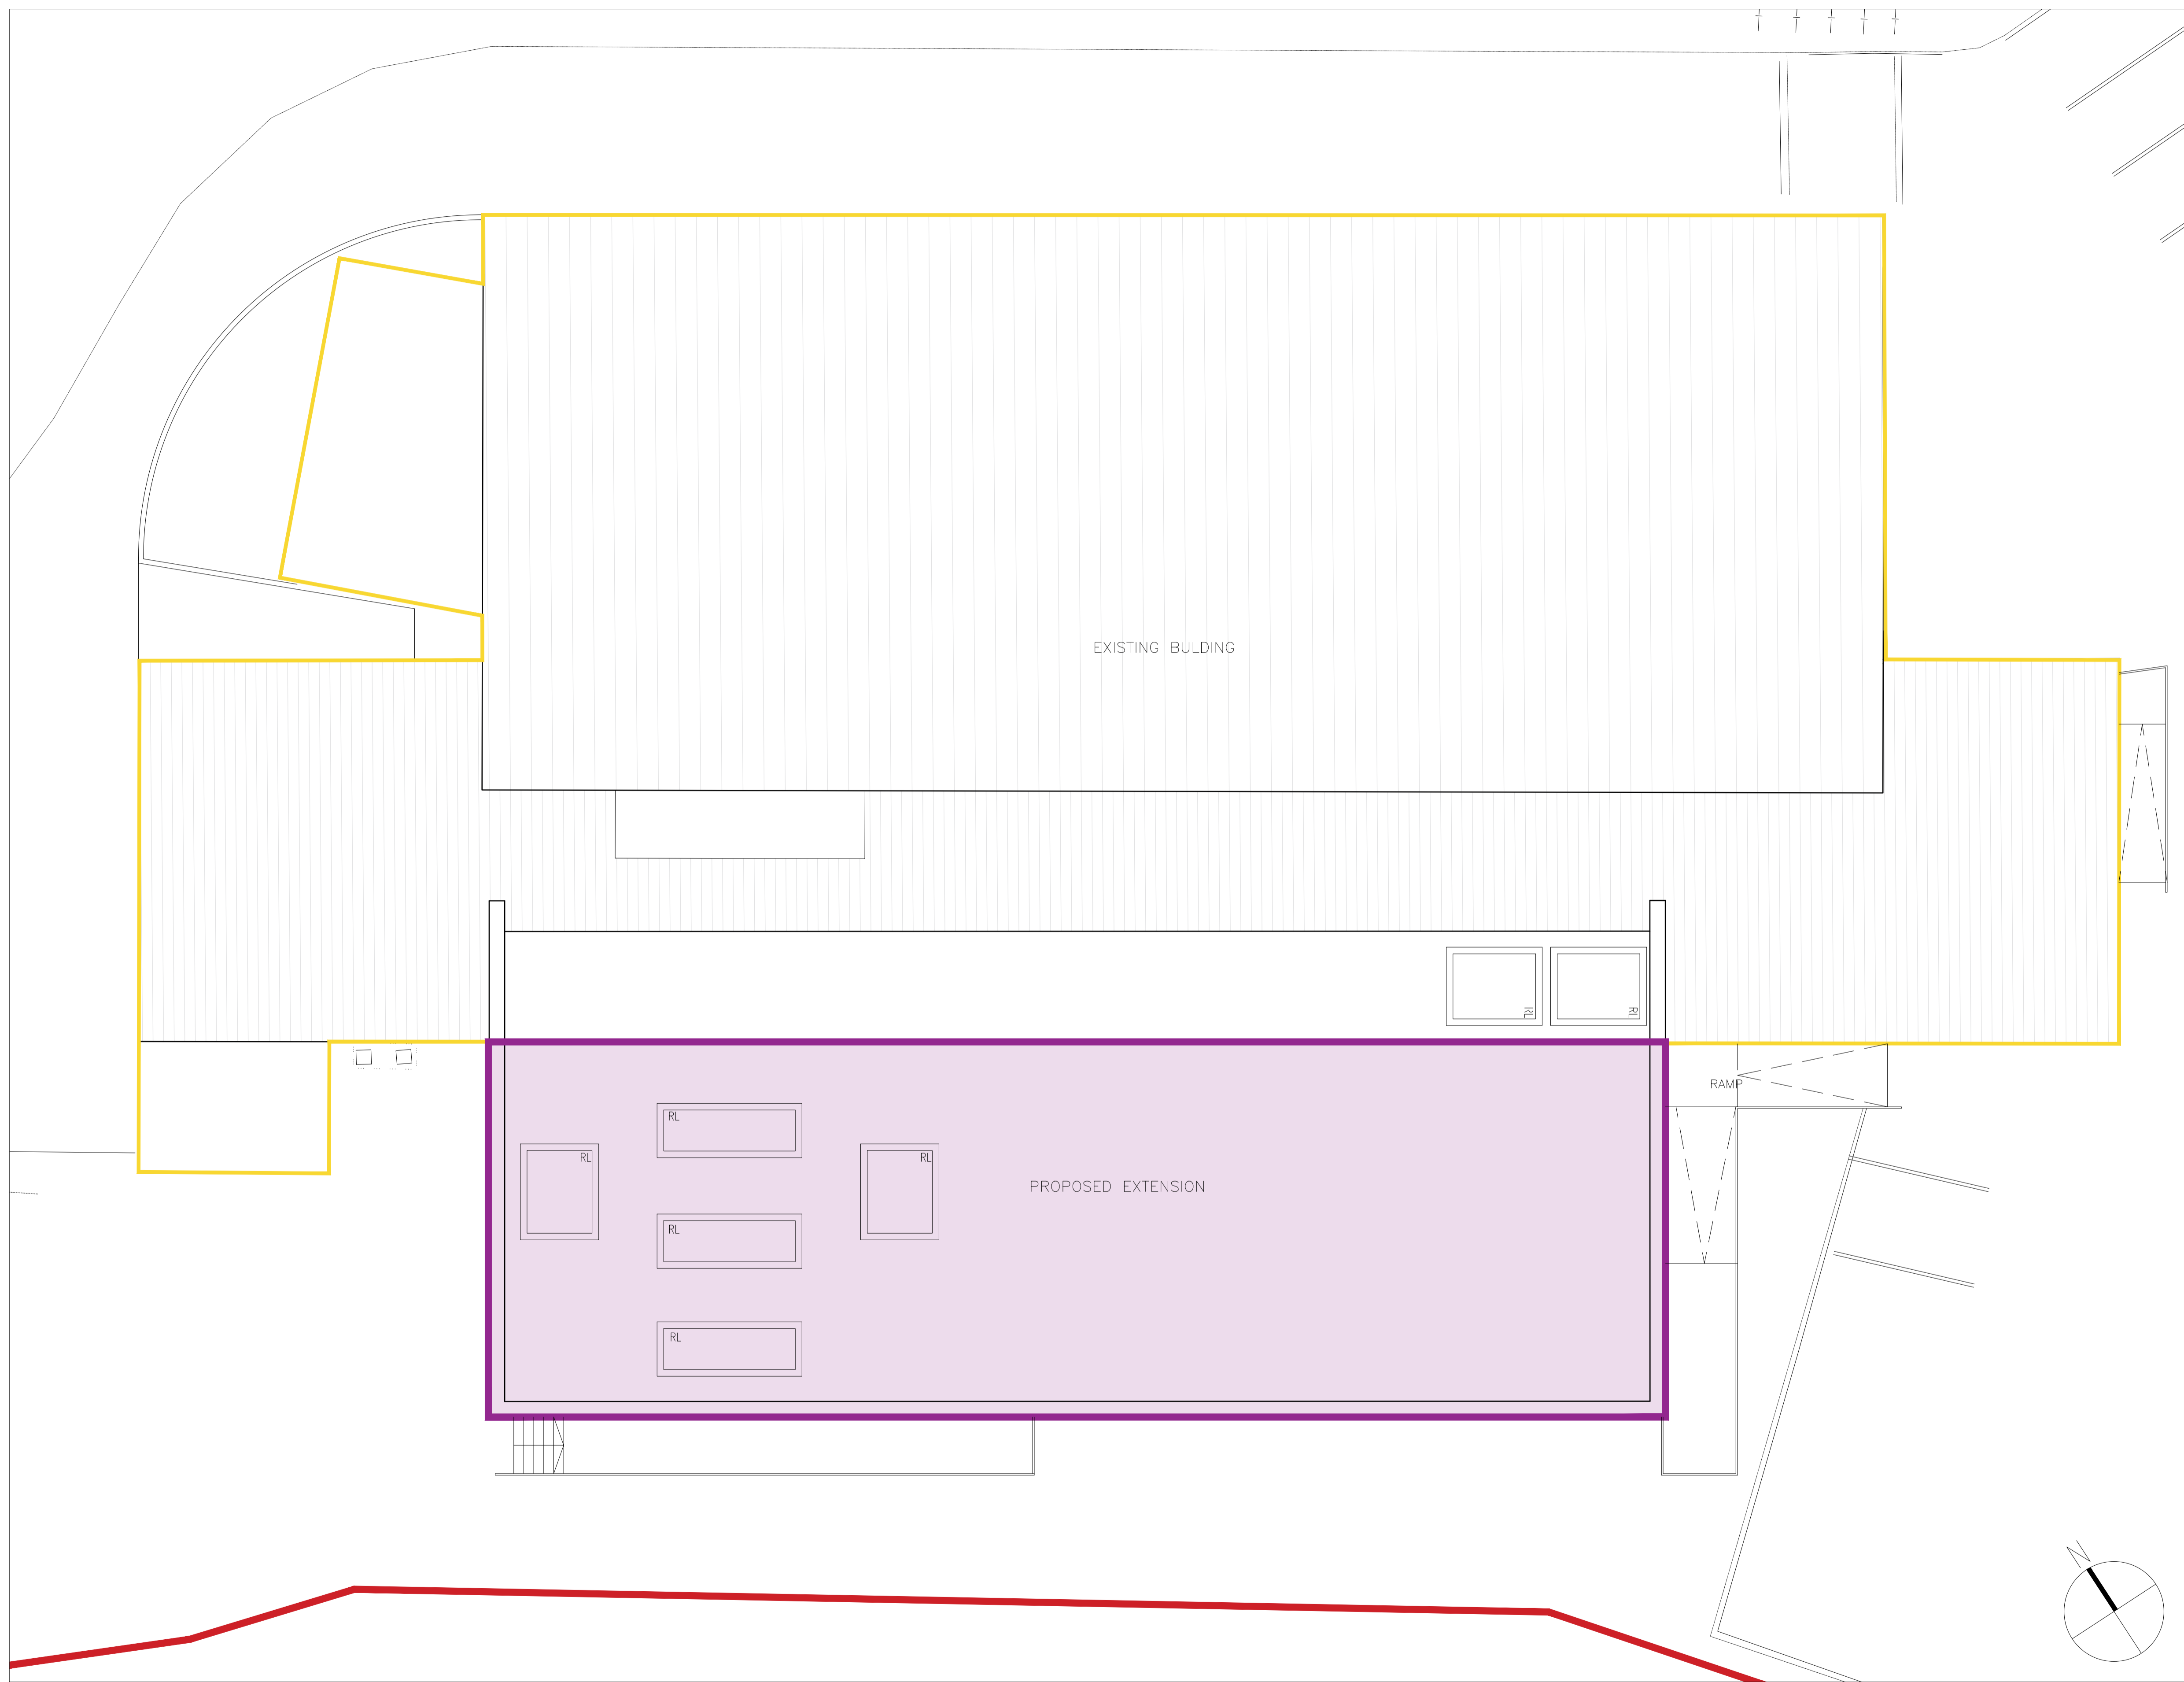

REV	DATE	DESCRIPTION	BY
PROJECT			
Wicklow Swimming Pool, Station Road, Bollarney North, Wicklow,			
CLIENT			
WICKLOW COUNTY COUNCIL			
..			
DRAWING			
ROOF PLAN AS PROPOSED			DRAWN BY LBD
			CHECKED BY SS
			APPROVED BY ..
PROJECT NO	5644	SUITABILITY PLANNING	STATUS PART 8
SCALE	1:100	SHEET A1	DATE 29.01.2024
DRAWING NO.			REVISION
(01) 008			..

ROOF PLAN AS PROPOSED

1:100

demesne
Architects + Interior Designers

Demesne Architects + Interior Designers
Desmond House, Main Street
Maynooth, Co. Kildare, W23 Y8X6
T: +353 (0)1 610 6900
E: info@demesne-architects.ie
W: www.demesne-architects.ie

DRAWING TEMPLATE: DR-03-REV.01 - 01/05/2023