

**GENERAL NOTES**

THIS DRAWING HAS BEEN PREPARED FOR THE FOLLOWING PURPOSES ONLY:  
**PLANNING - Part 8 Application**  
 IT SHOULD NOT BE USED, NOR INFORMATION CONTAINED HEREIN, FOR ANY OTHER PURPOSE WHATSOEVER.  
 ALL DRAWINGS TO BE READ IN CONJUNCTION WITH ALL OTHER CONSULTANTS DRAWINGS. ARCHITECTS TO BE INFORMED IMMEDIATELY OF ANY DISCREPANCIES BEFORE WORK PROCEEDS.

**DIMENSIONS**

FIGURED DIMENSIONS ONLY TO BE TAKEN FROM THIS DRAWING.  
 ALL DIMENSIONS TO BE CHECKED ON SITE.  
 ARCHITECTS TO BE INFORMED IMMEDIATELY OF ANY DISCREPANCIES BEFORE WORK PROCEEDS.

**COPYRIGHT**

THIS DRAWING AND ANY DESIGN HEREON IS COPYRIGHT © DEATON LYSAGHT ARCHITECTS AND MUST NOT BE REPRODUCED IN WHOLE OR IN PART WITHOUT THEIR EXPRESS WRITTEN CONSENT.

**SPECIFICATIONS**

NO.	REVISION	DATE

**DRAWING TITLE:**  
 Proposed Dwelling Type E




**PROJECT:**  
 Proposed Social Housing Development at Deleary Park, Meadownale, Wexford Road, Arklow, Co. Wicklow  
 Phases 2 & 3

**CLIENT:**  
 WICKLOW COUNTY COUNCIL

SCALE	DATE	REV.
1:100	AUGUST 2017	-
<b>DRAWING NO:</b>	<b>DRAWN BY:</b>	<b>CHECKED BY:</b>
1648-F8-104	BD	JD
		<b>DATE:</b>
		17


**DEATON LYSAGHT ARCHITECTS**

44 SOUTH RICHMOND ST.  
 DUBLIN 2, IRELAND.  
 TEL: +353 1 4754860  
 FAX: +353 1 4754861  
 EMAIL: [ml@dlarch.ie](mailto:ml@dlarch.ie)

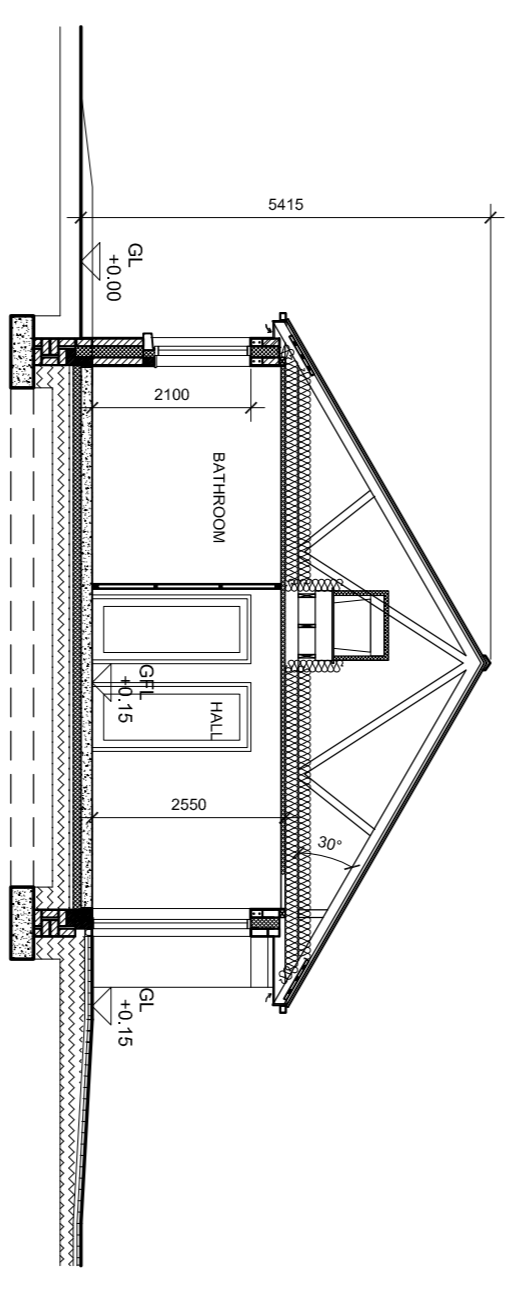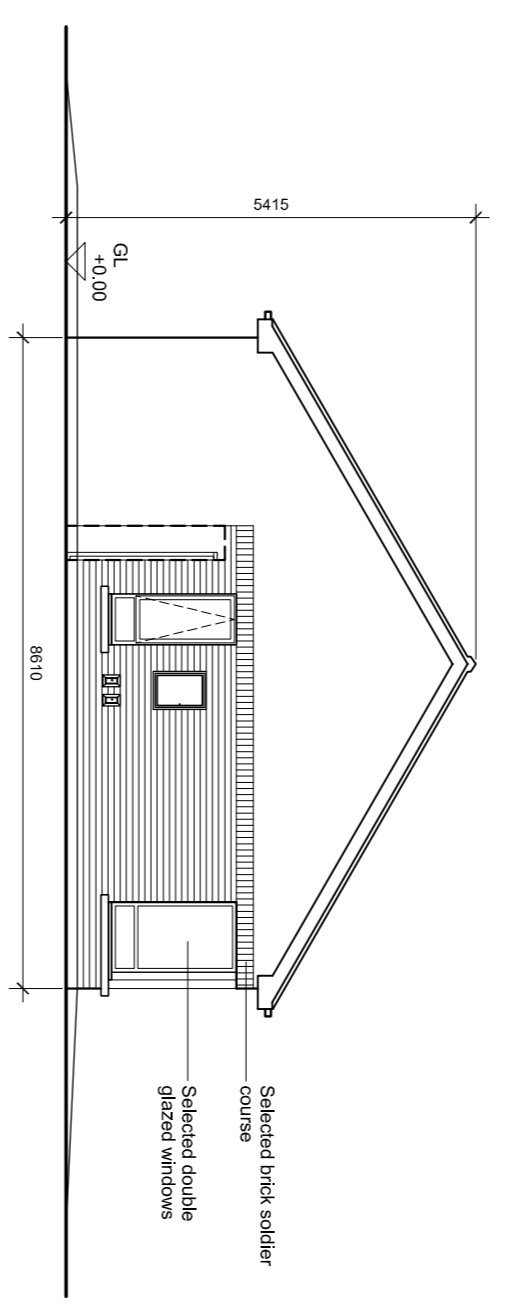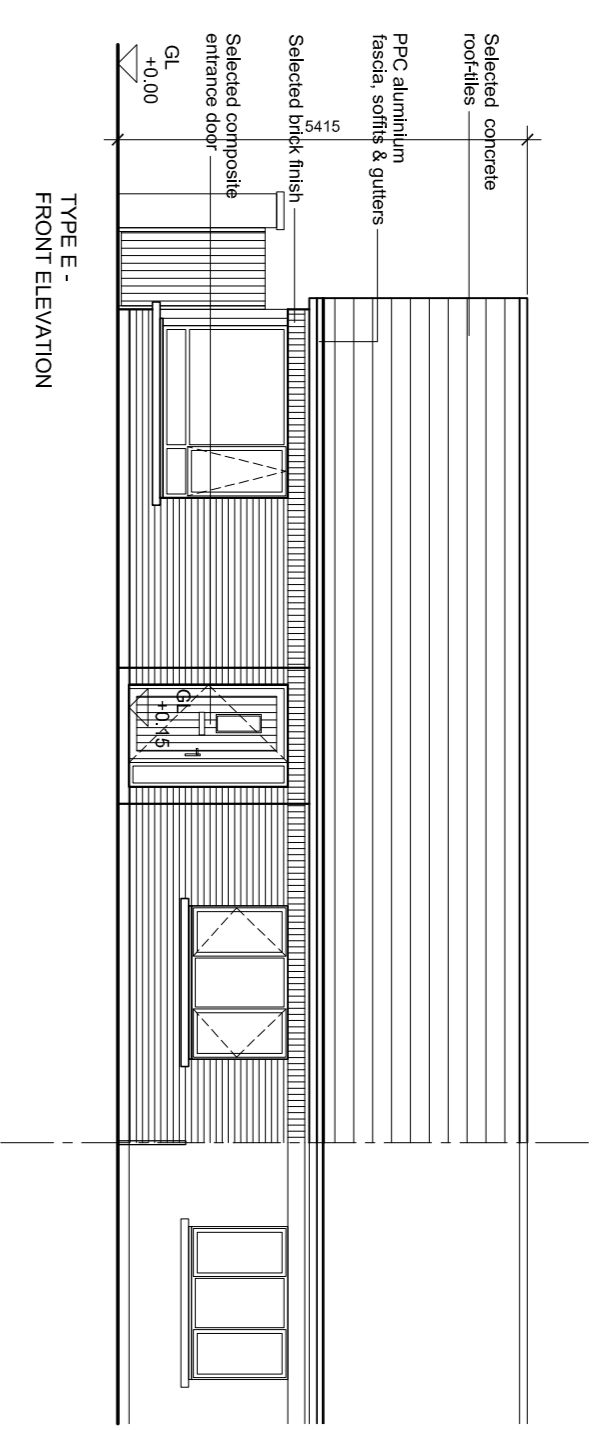

**Space provision & Room Sizes**  
 Total area - 81.0 sqm (Target 70 sqm)

- Living - 14.9 sqm (13 sqm min.)
- Kitchen/Dining - 16.0 sqm
- Aggregate Living Area - 30.9 sqm (Target 30 sqm)
- Bedroom 1 - 14.4 sqm (13 sqm min.)
- Bedroom 2 - 14.8 sqm (13 sqm min.)
- Aggregate Bedroom - 29.2 sqm (Target 25 sqm)
- Storage - 3.7 sqm (Target 4 sqm)

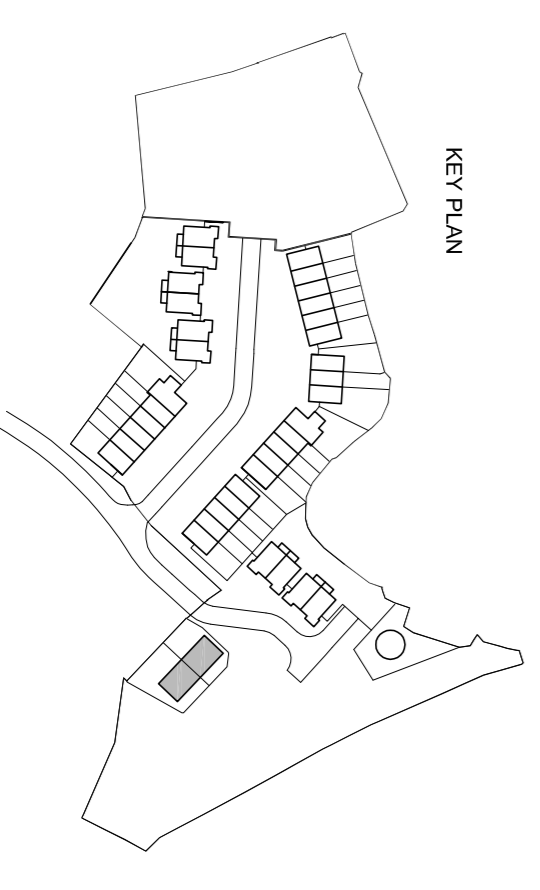

**TYPE E**  
**2 Bedroom 4 Person - Accessible**  
**Semi-detached House**

