


Carnew Town Plan

WICKLOW COUNTY DEVELOPMENT PLAN 2016-2022

- RE Existing Residential
- R20 Residential 15/ha
- TC Town Centre
- E Employment
- CE Community & Education
- AOS Active Open Space
- OS Open Space
- SLB Strategic Land Bank
- SLO Specific Local Objective
- AAP Action Area Plan
- Pedestrian Route Objective
- Route Objective
(Exact route subject to detailed assessment and design)
- Settlement Boundary

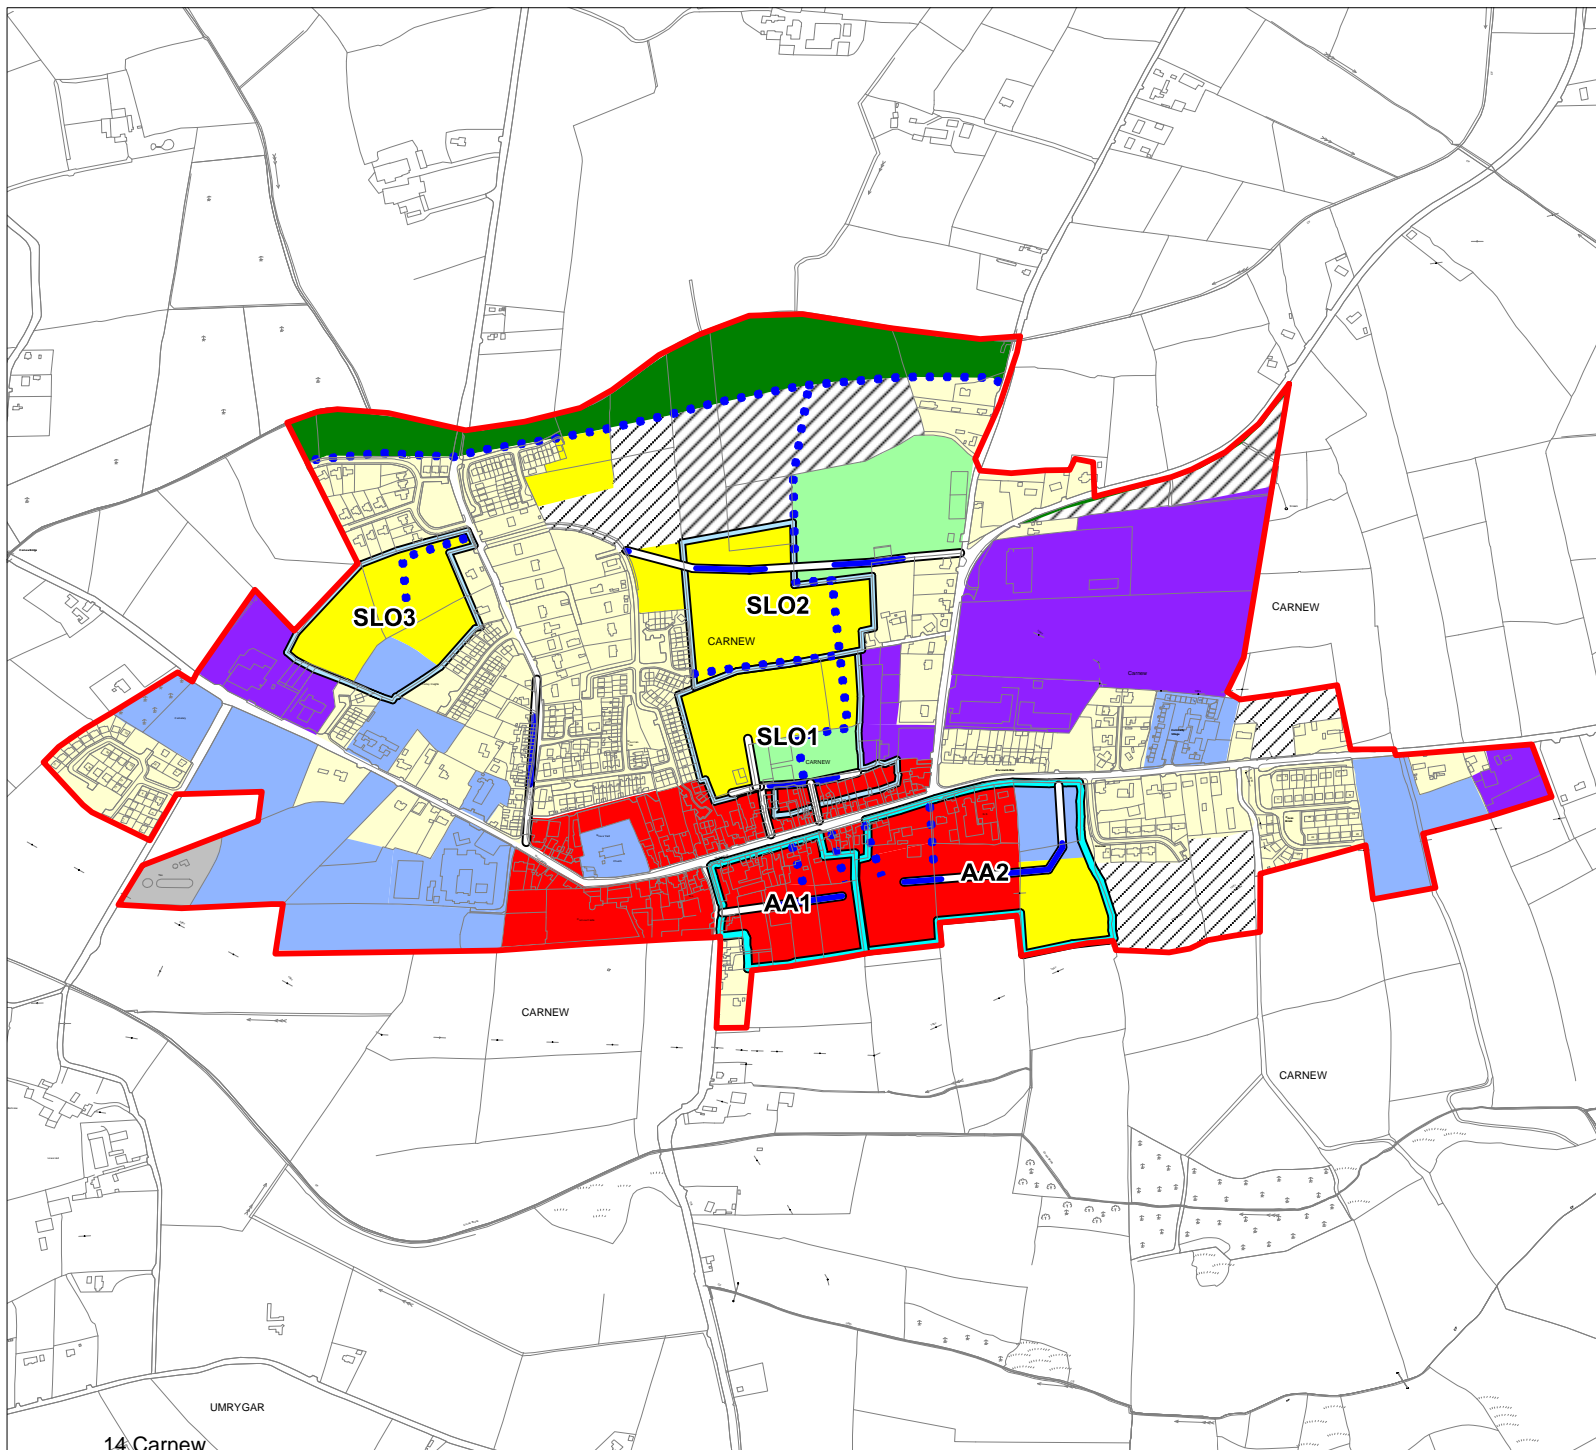

Title: Land Use Zoning Objectives



Maps are not to scale

Wicklow County Council
Planning Department

© Ordnance Survey Ireland. All rights reserved.
Licence Number 2016/35/CCMA/Wicklow County Council

