


Labels To Flooding

X = 324523.0010 Y = 173926.6278

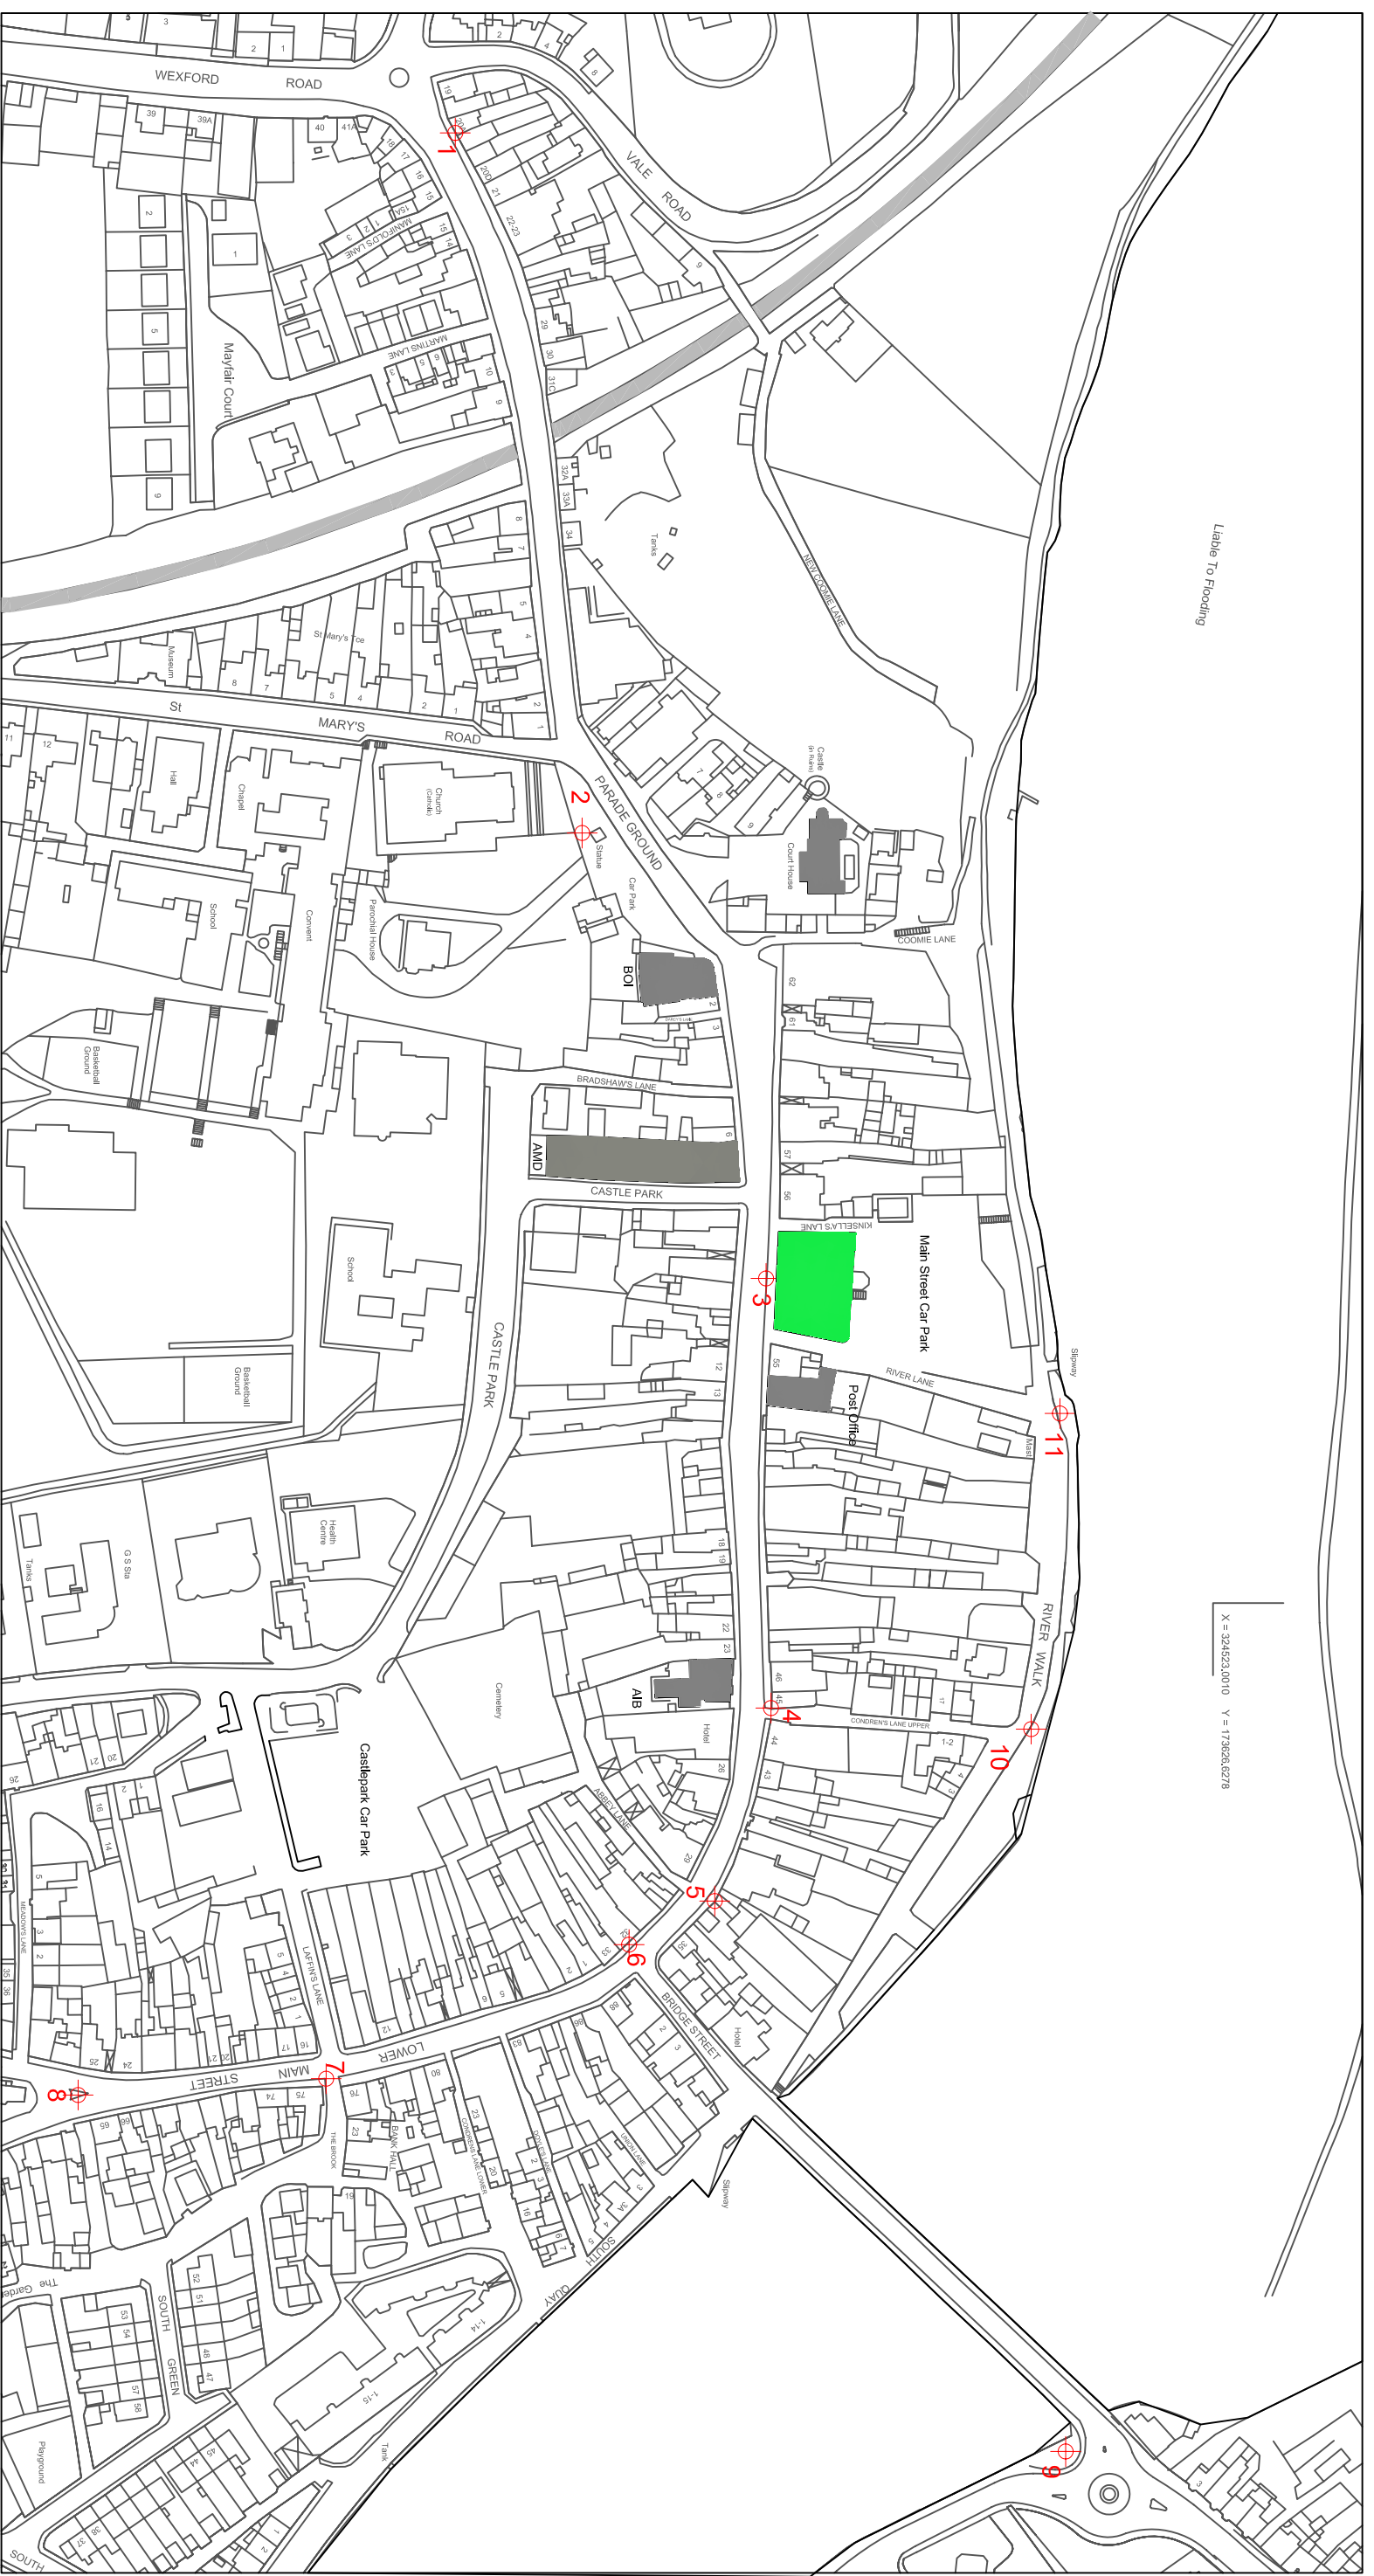

Locations

No	Location	Easting	Northing	Mounted	Ownership
1	Upper Main Street	723958	673414	Pole	AMD
2	Parade Ground	724190	673457	Pole	AMD
3	St Mary's Park	724339	673518	Pole	AMD
4	Opposite AIB Bank	724481	673520	Pole	AMD
5	Opposite Abbey Lane	724546	673501	Pole	AMD
6	Lower Main Street	724561	673472	Pole	AMD
7	The Brook	724605	673371	Pole	AMD
8	Lower Main Street	724610	673289	Pole	AMD
9	North Quay	724728	673618	Pole	AMD
10	Riverwalk	724489	673606	Pole	AMD
11	Riverwalk	724384	673616	Pole	AMD

Proposed CCTV Scheme 2017



Rev	Date	Description

Artlow Municipal District Council
Castlepark
 Artlow
 Co Wicklow
Jack Kelly
 Municipal Engineer

Job
 Jack Kelly
 Municipal Engineer

Titleblock
 Drawing Source
 Date
 Scale AS SHOWN
Drng No.