




2000mm Blockwork wall and piers, rendered on public side only.
Alternative boundary treatment for rear gardens

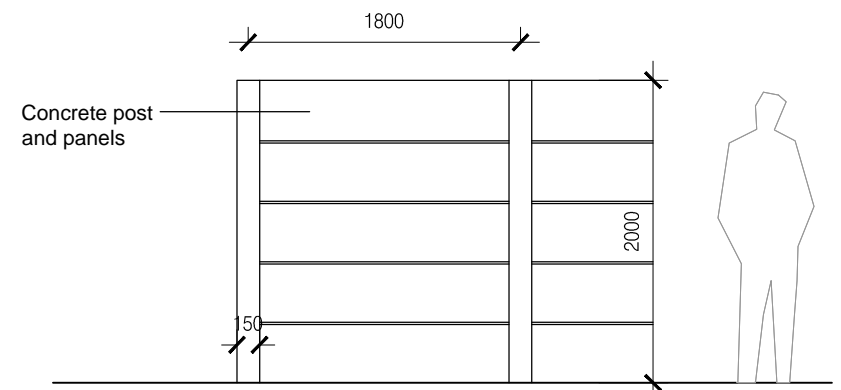


Concrete post and panels.
- Alternative unrendered block wall to rear gardens

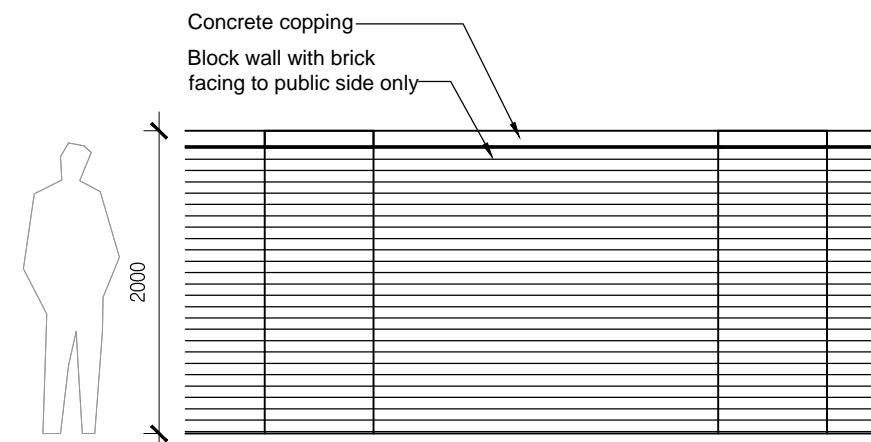


2000mm high brick faced boundary wall. Brickwork to public side only.

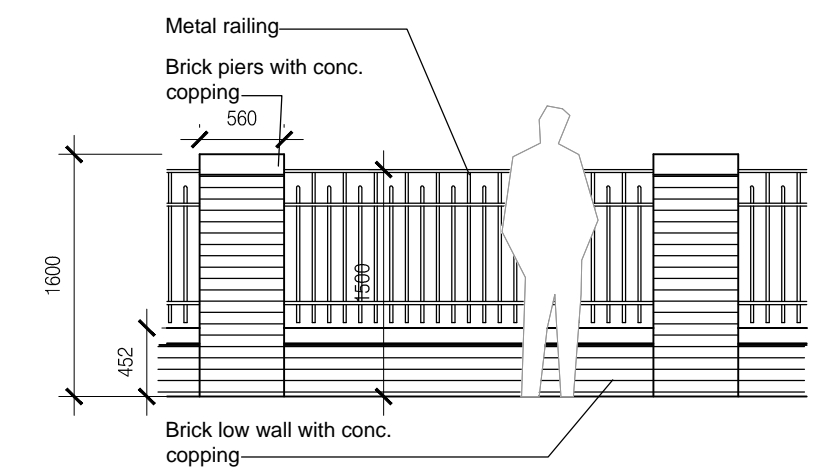

Metal railing on low brick wall with brick piers at 3000mm ctrs

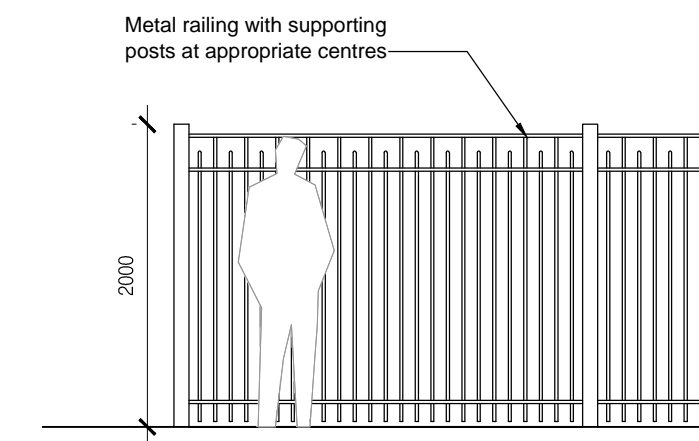


2000mm high metal railing

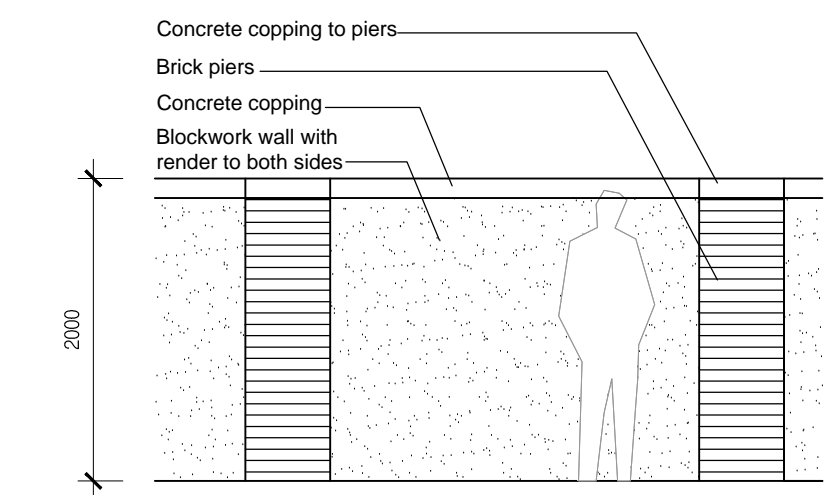


2000mm high blockwork wall with render finish

1 SITE BOUNDARY LOCATIONS


Scale: nts

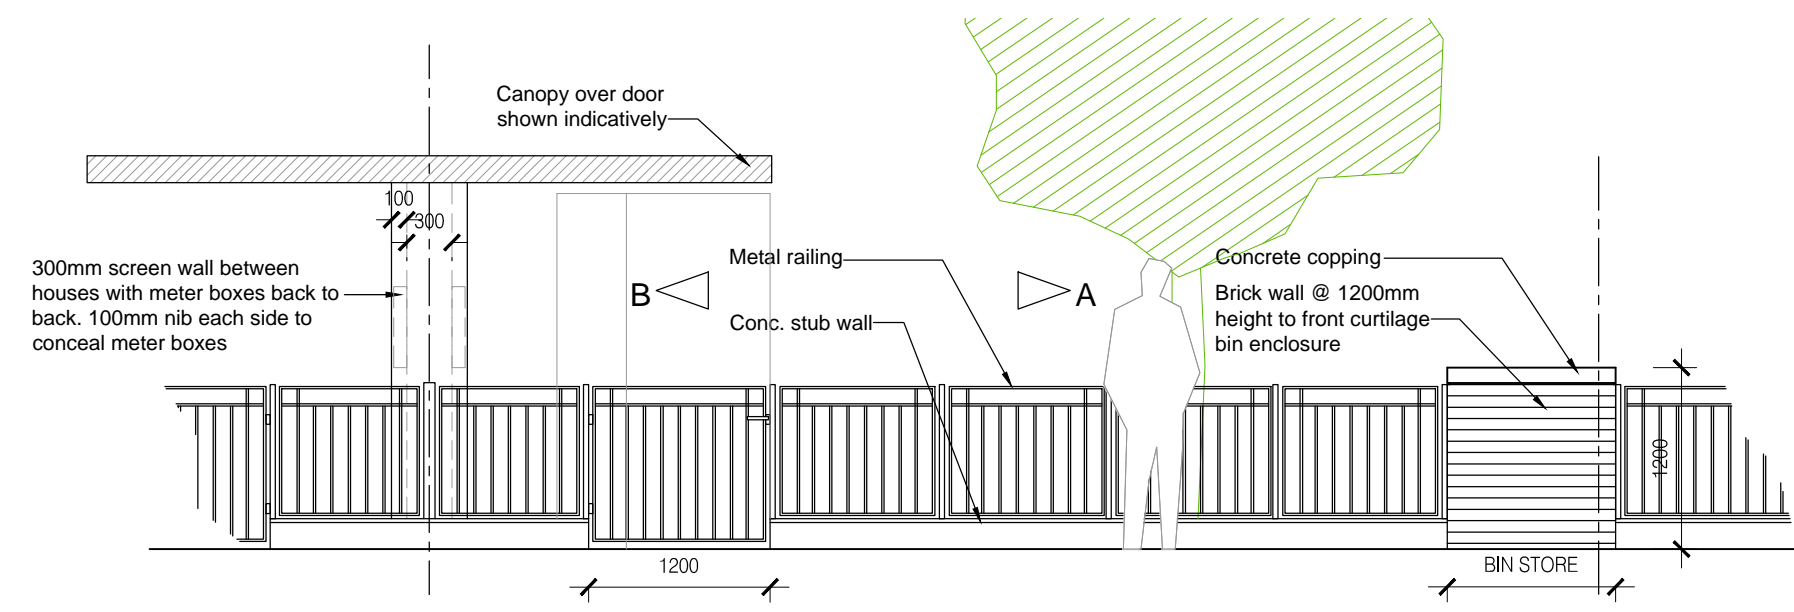


Metal railing over 200mm conc. stub wall. O/A height 1100mm, part of front curtilage treatment
1200mm high brick wall, part of front curtilage treatment & bin enclosures

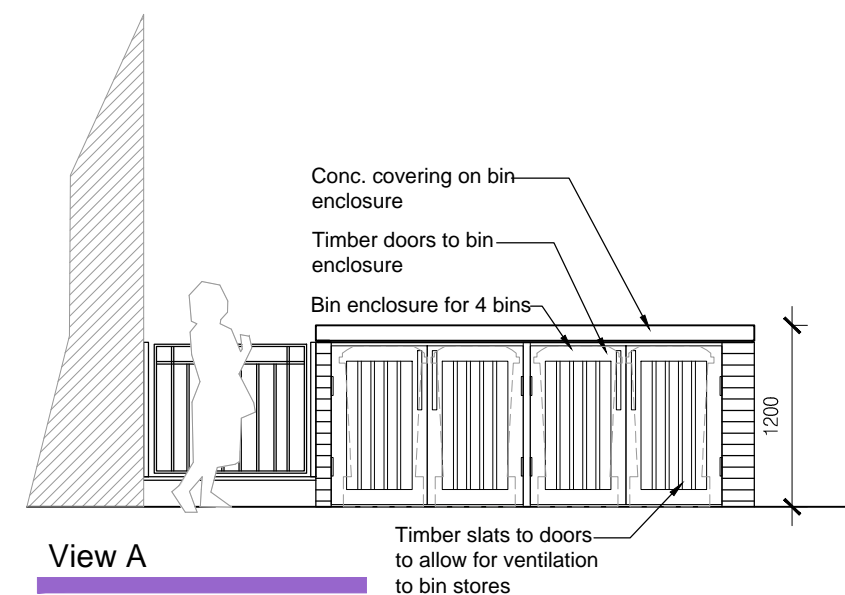

View A

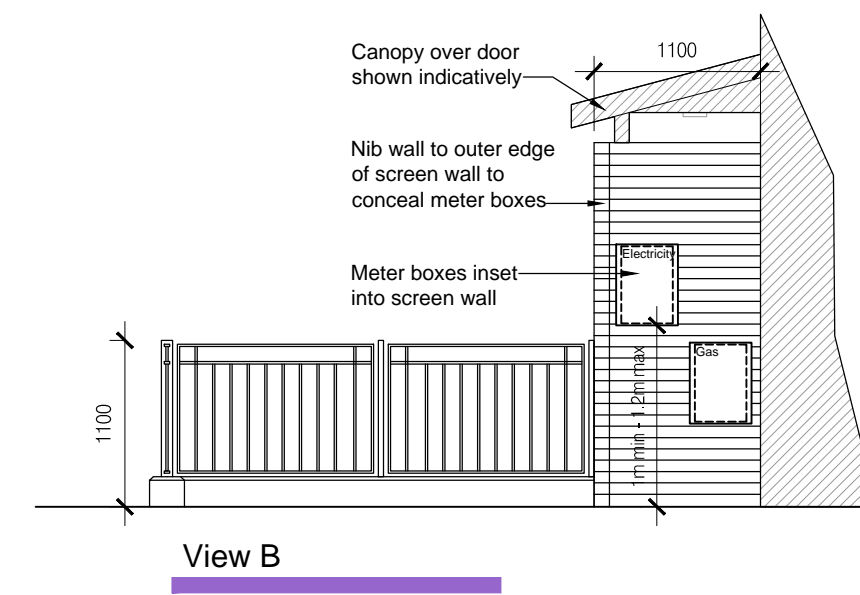

View B

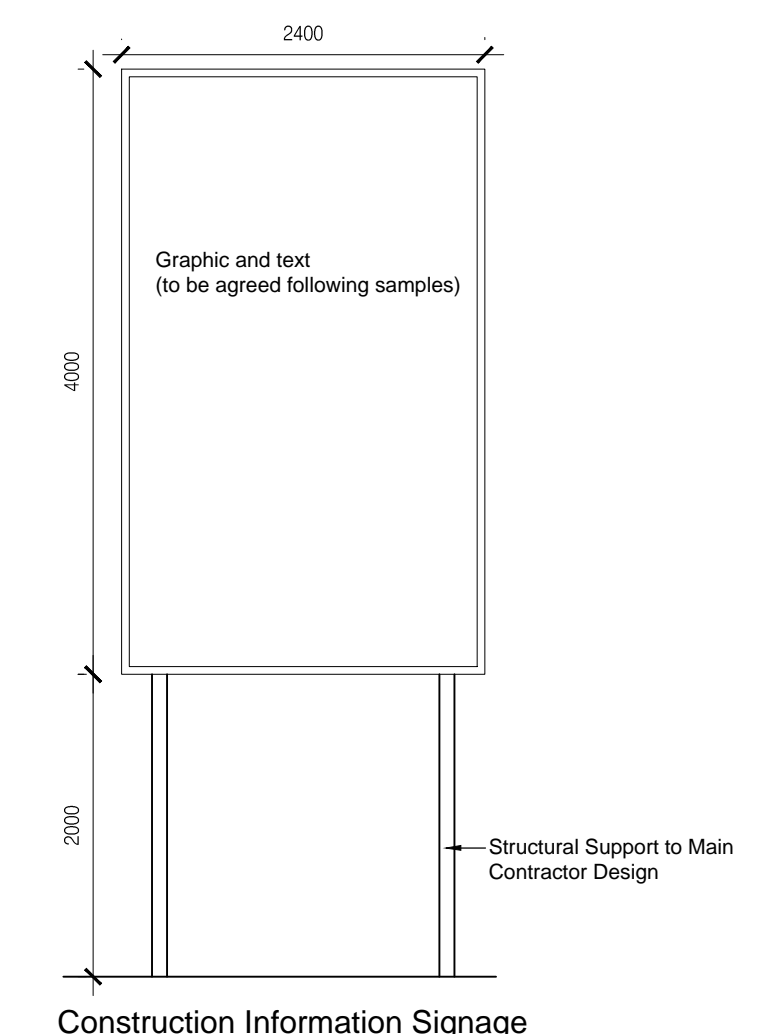

Construction Information Signage

Notes:
Do not scale from this drawing. Use figured dimensions only.
All errors and omissions to be reported to the Architect.
This drawing to be read in conjunction with relevant consultant's drawings.
All dimensions are in millimetres and all levels are in meters to match Datum unless otherwise noted.
Contractor Design responsibility
It is noted that there are many elements within the works that require contractor design, and will be subject to certification as part of BCAR - see Preliminary Inspection Plan for clarity on certification required.
© This drawing or design may not be reproduced without permission.

Rev	Description	Date	By
2	Issue for planning	13/04/2017	LD
1	Issue for information	24/03/2017	LD

Project: Proposed development of 51 no. residential units at Radharc an Fharráige, Co. Wicklow on lands formerly known as Convent Land.
Client: Wicklow County Council
Title: Boundary treatment layout

Drawing / Document Name: SHB1-CON-AR-COA-DR-0403
Status: Part 8 Planning
Project Number: 2219
Sheet Number: 0403
Revision: P2
Scale @ A1
Drawn: LD
Checked: TS
Date: Dec 2016

COADY
ARCHITECTS
M1 Pleasant Business Ctr., Ranelagh, Dublin 6 D06X7P8
4 Carleycon House, Main St, Charlemore, Co. Galway, H91 T026
01 4976766 | 091 78 8325 | admin@coady.ie | www.coady.ie