



1 Contextual Elevation 1
Scale: 1:100

Blue dashed line indicates existing ground level

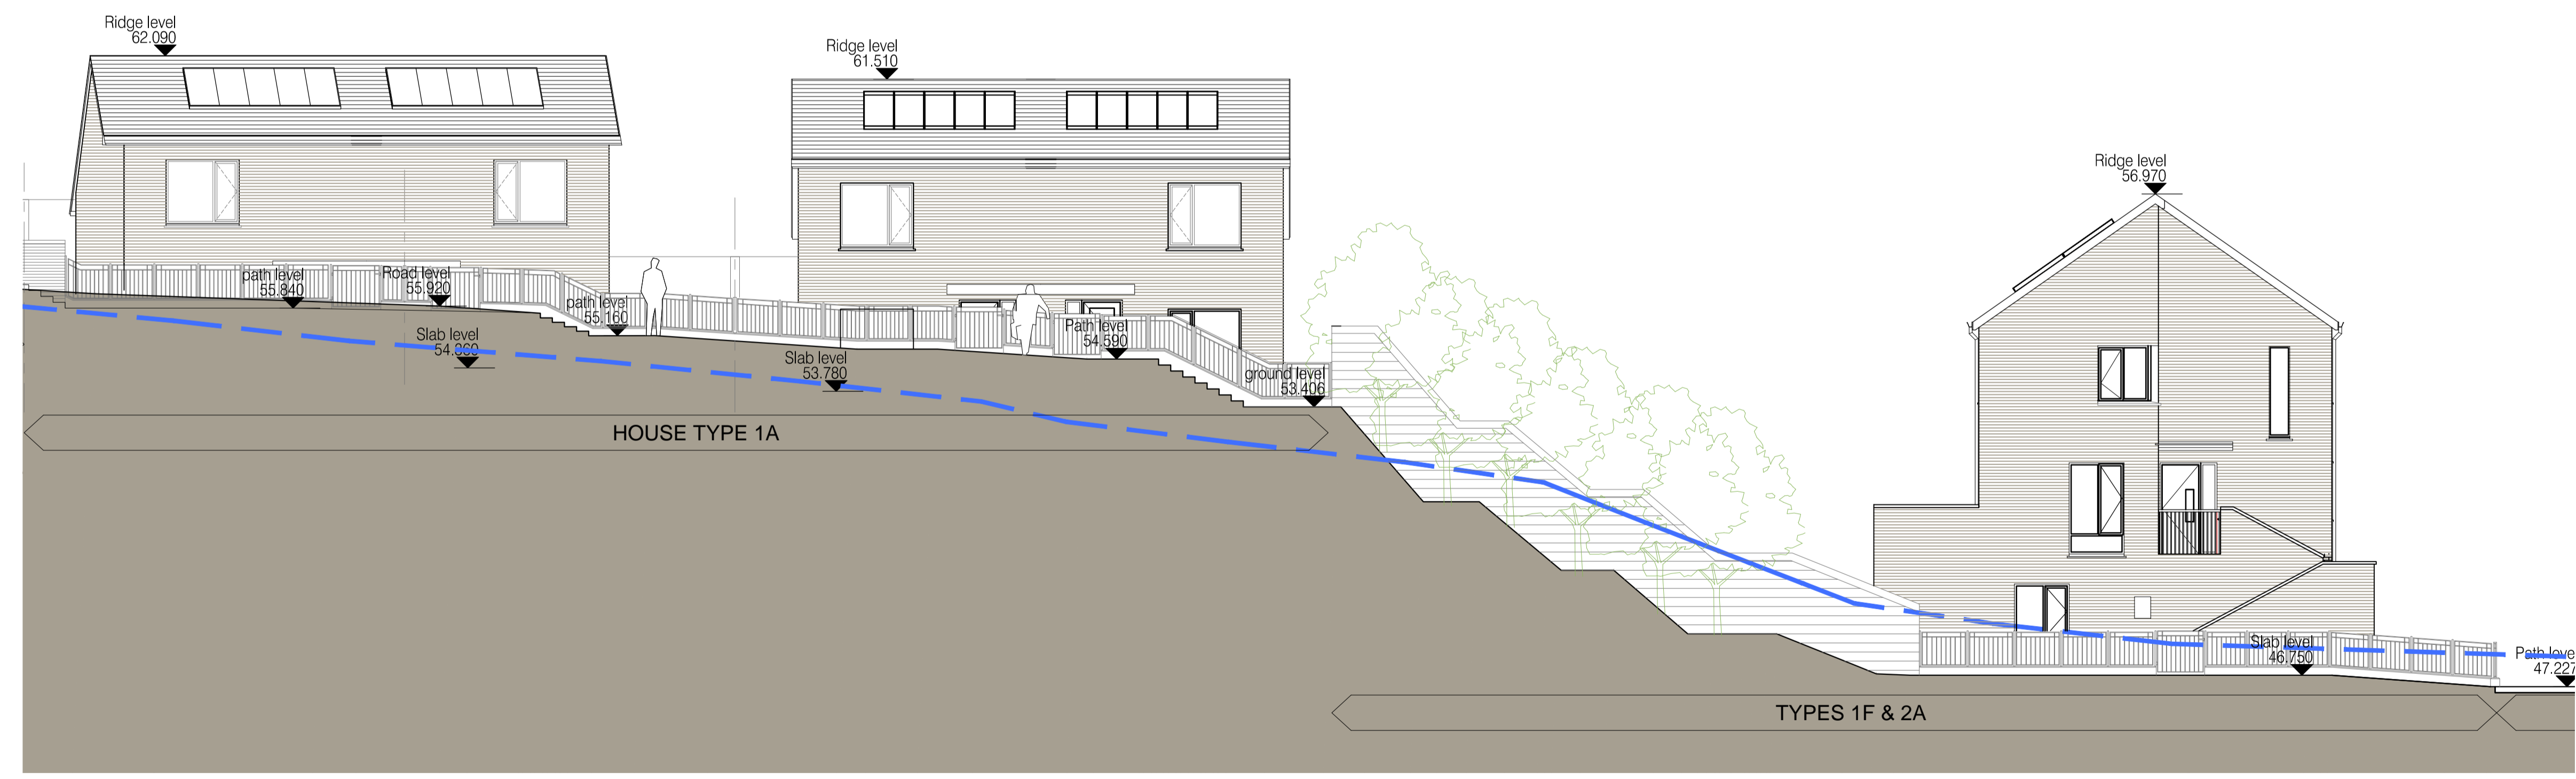

2 Contextual Elevation 1 cont..
Scale: 1:100

Blue dashed line indicates existing ground level

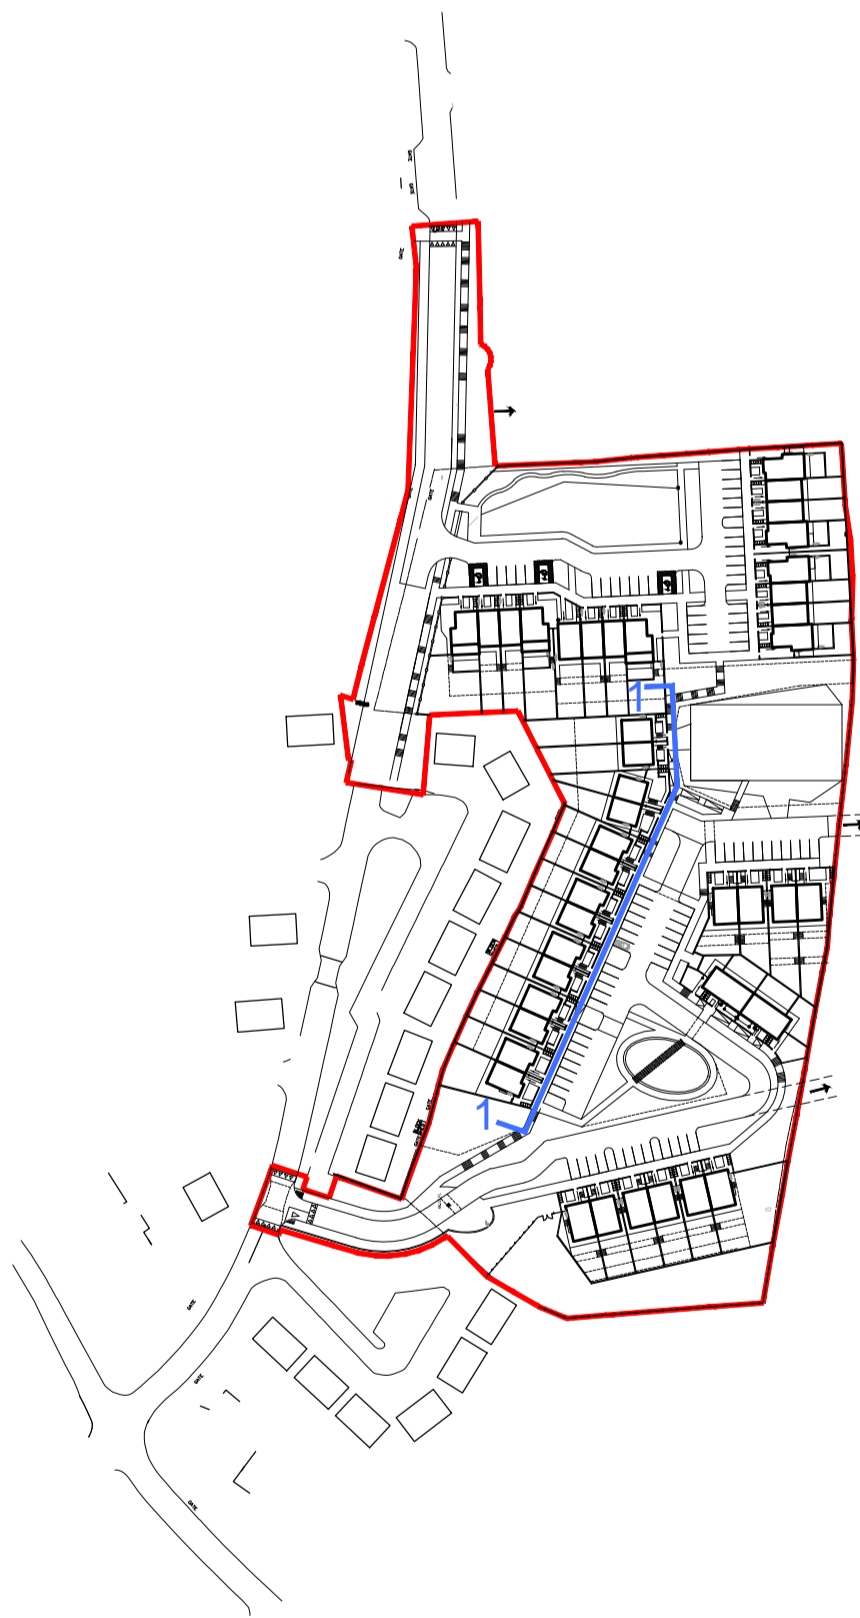

3 key plan
Scale: 1:2000

Notes:
Do not scale from this drawing. Use figured dimensions only.
All errors and omissions to be reported to the Architect.
This drawing to be read in conjunction with relevant consultant's drawings.
All dimensions are in millimetres and all levels are in meters to match Datum unless otherwise noted.
Contractor Design responsibility
It is noted that there are many elements within the works that require contractor design, and will be subject to certification as part of BCAR - see Preliminary Inspection Plan for clarity on certification required.
© This drawing or design may not be reproduced without permission.

Rev	Description	Date	By

Project: Proposed development of 51 no. residential units at Radharc an Fharrage, Co. Wicklow on lands formerly known as Convent Land.		Drawing / Document Name: SHB1-CON-AR-COA-DR-0414	
Client: Wicklow County Council		Status: Part 8 Planning	Project Number: 2219
Title: Contextual elevation 1		Sheet Number: 0414	Revision: P1
Scale @ A1: 1:100	Drawn: MH	Checked: TS	Date: DEC 2016

COADY
ARCHITECTS
Mt Pleasant Business Ctr., Ranelagh, Dublin 6 D06X7P8
4 Carleycon House, Main St., Charlemore, Co. Galway, H91 T026
01 4976766 | 091 78 8325 | admin@coady.ie | www.coady.ie