
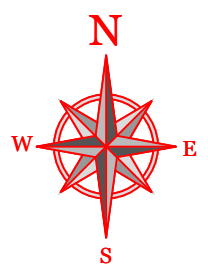


DO NOT SCALE - USE FIGURED DIMENSION ONLY - ALL DIMENSIONS TO BE CHECKED ON SITE - ORIGINAL SIZE - A3

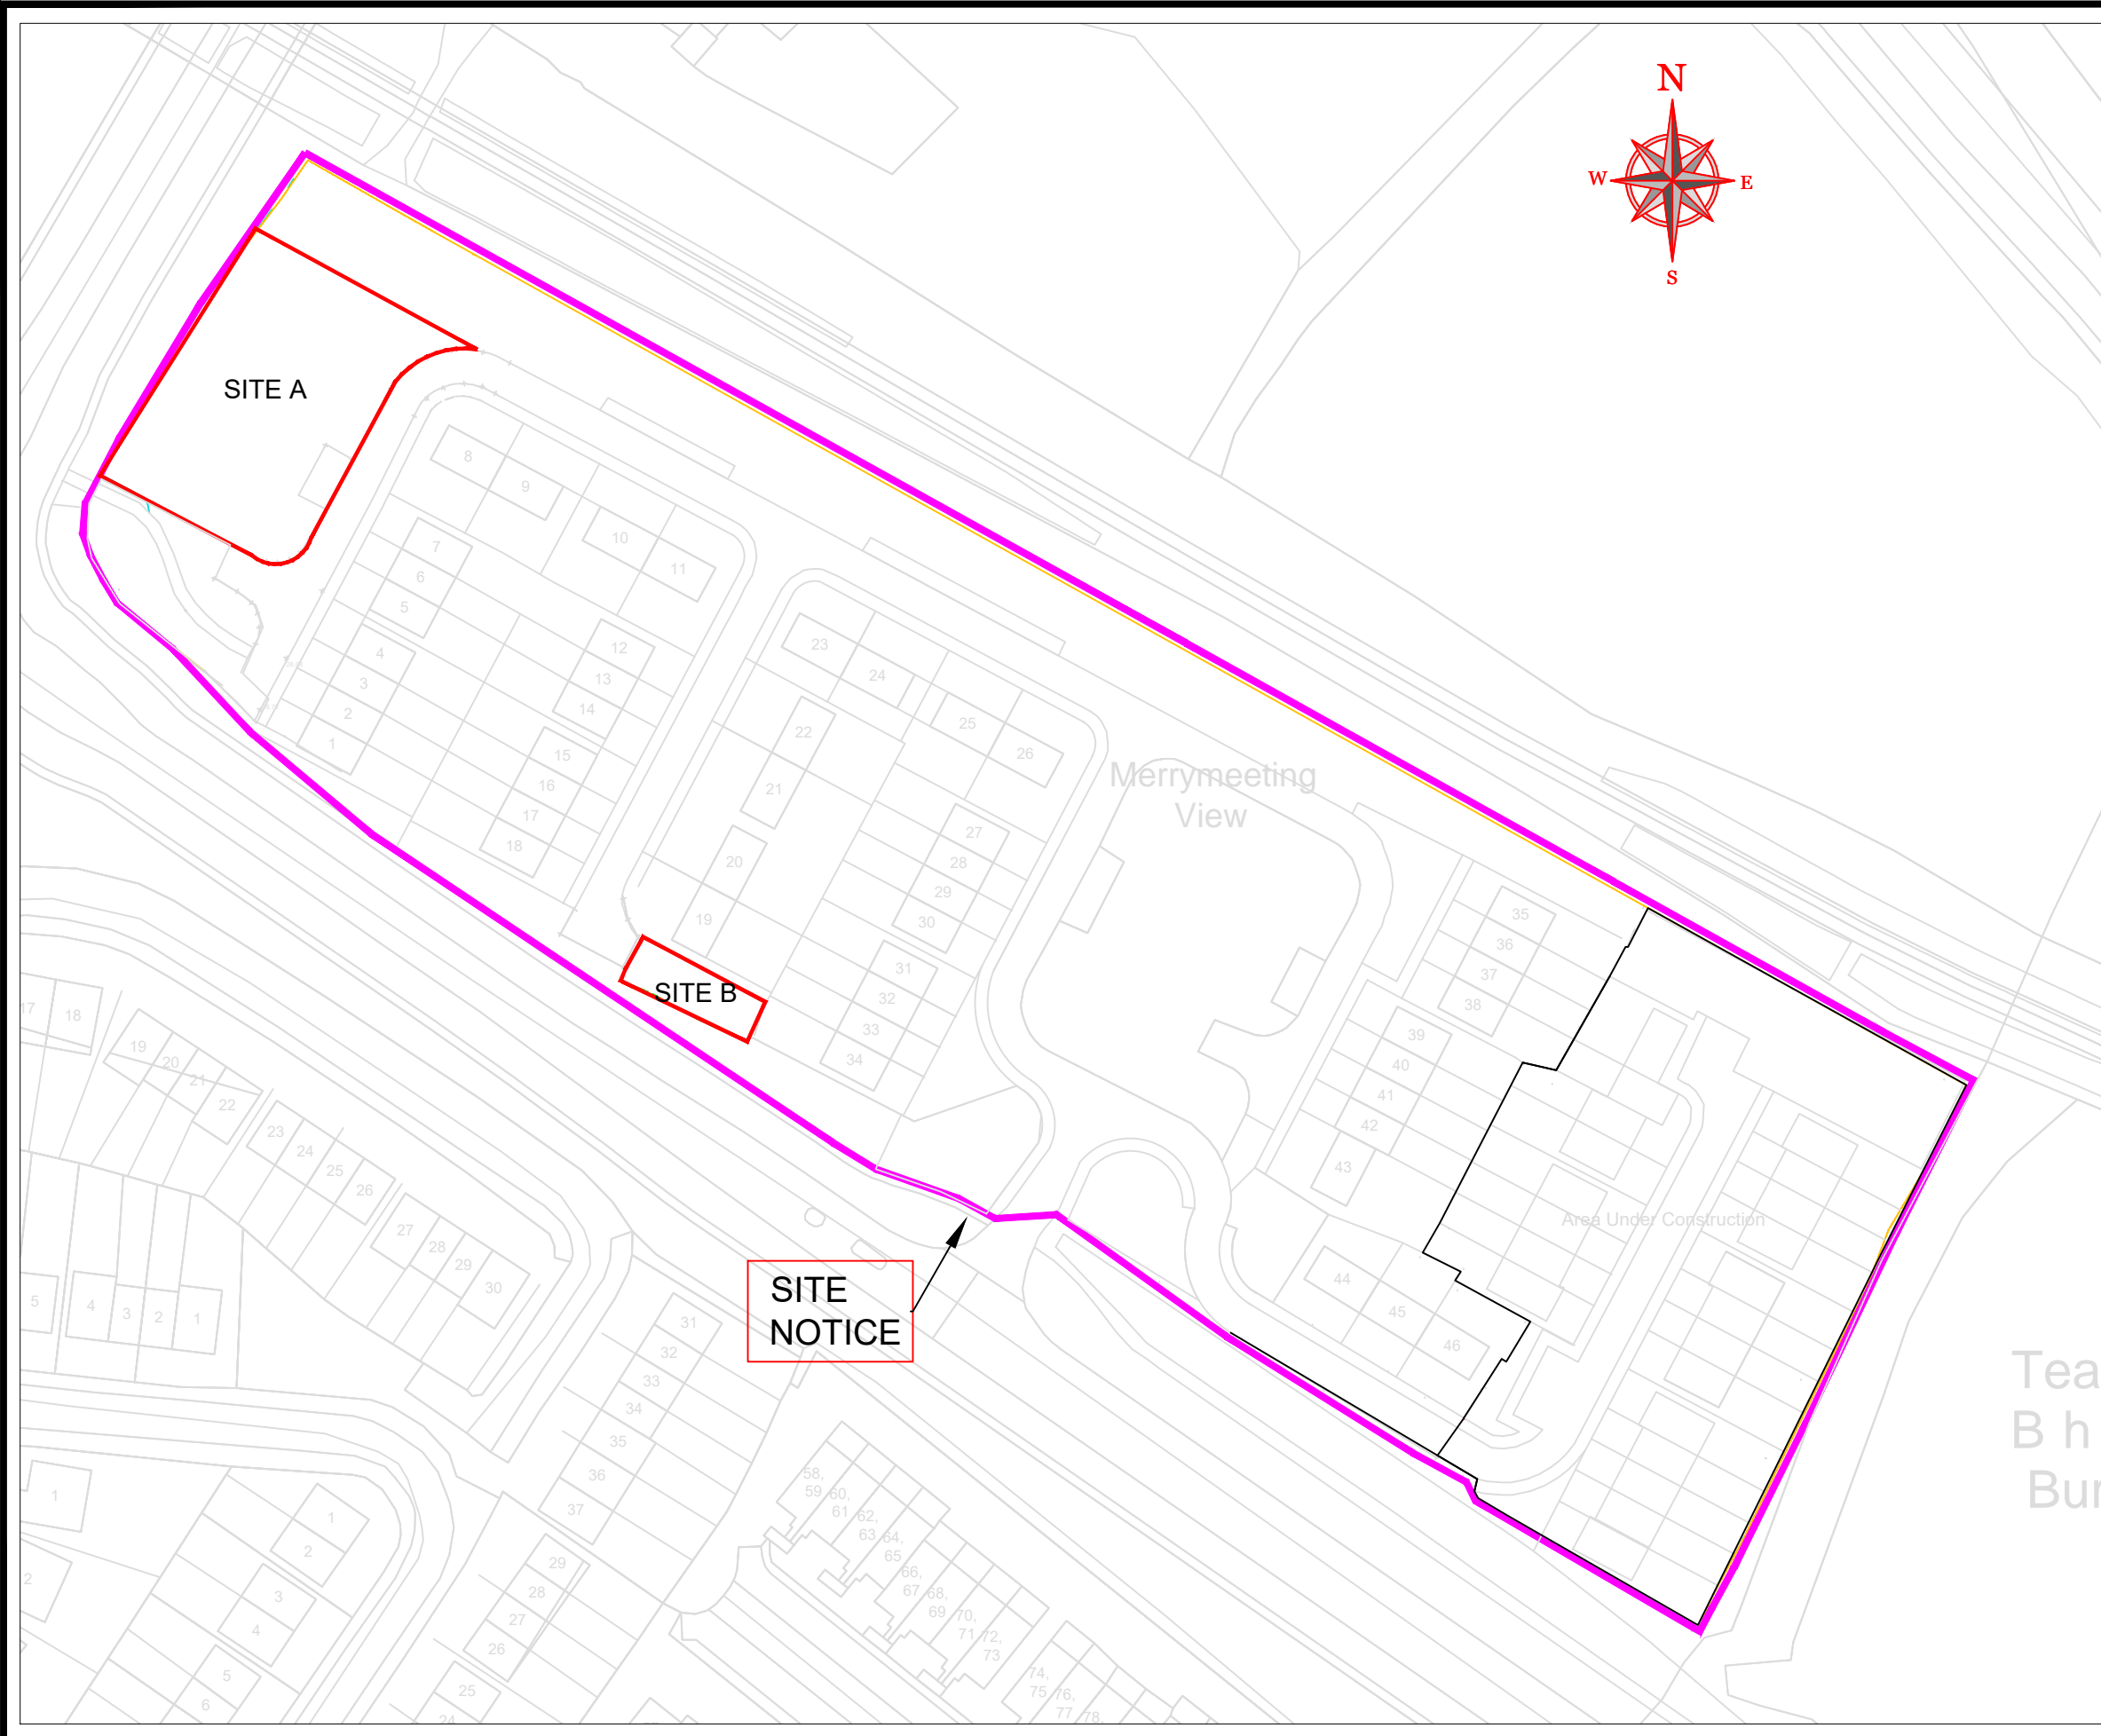

OVERALL SITE OUTLINED IN MAGENTA  
 SITE DEVELOPMENT MARKED A & B  
 LINED IN RED.

REV:	DATE:	DRN BY:	DESCRIPTION
REVISIONS:			
		<b>WICKLOW COUNTY COUNCIL</b>	
HOUSING CONSTRUCTION		TEL: 0404 - 20100	
COUNTY BUILDINGS		FAX 0404 - 67792	
WICKLOW		www.wicklow.ie	
JOB: Proposed Housing At Merrymeeting View Rathnew			
TITLE: Location Map			
SCALE: 1:1000	Date: April 24		
DWG NO: MMV - P8 - 003	Drawn EM		
SHEET SIZE A3	Checked		
STATUS: PART 8	REV		