



DO NOT SCALE - USE FIGURED DIMENSION ONLY - ALL DIMENSIONS TO BE CHECKED ON SITE - ORIGINAL SIZE - A3

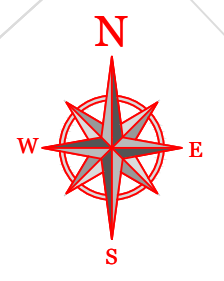

OPEN SPACE CALCULATIONS:
OVERALL SITE AREA IS 2.83Ha.
OUTLINED IN MAGENTA
OVERALL OPEN SPACE IS 0.3936 Ha.
LINED IN GREEN
SITE DEVELOPMENT MARKED A & B
LINED IN RED.
OPEN SPACE IS 14.00%.

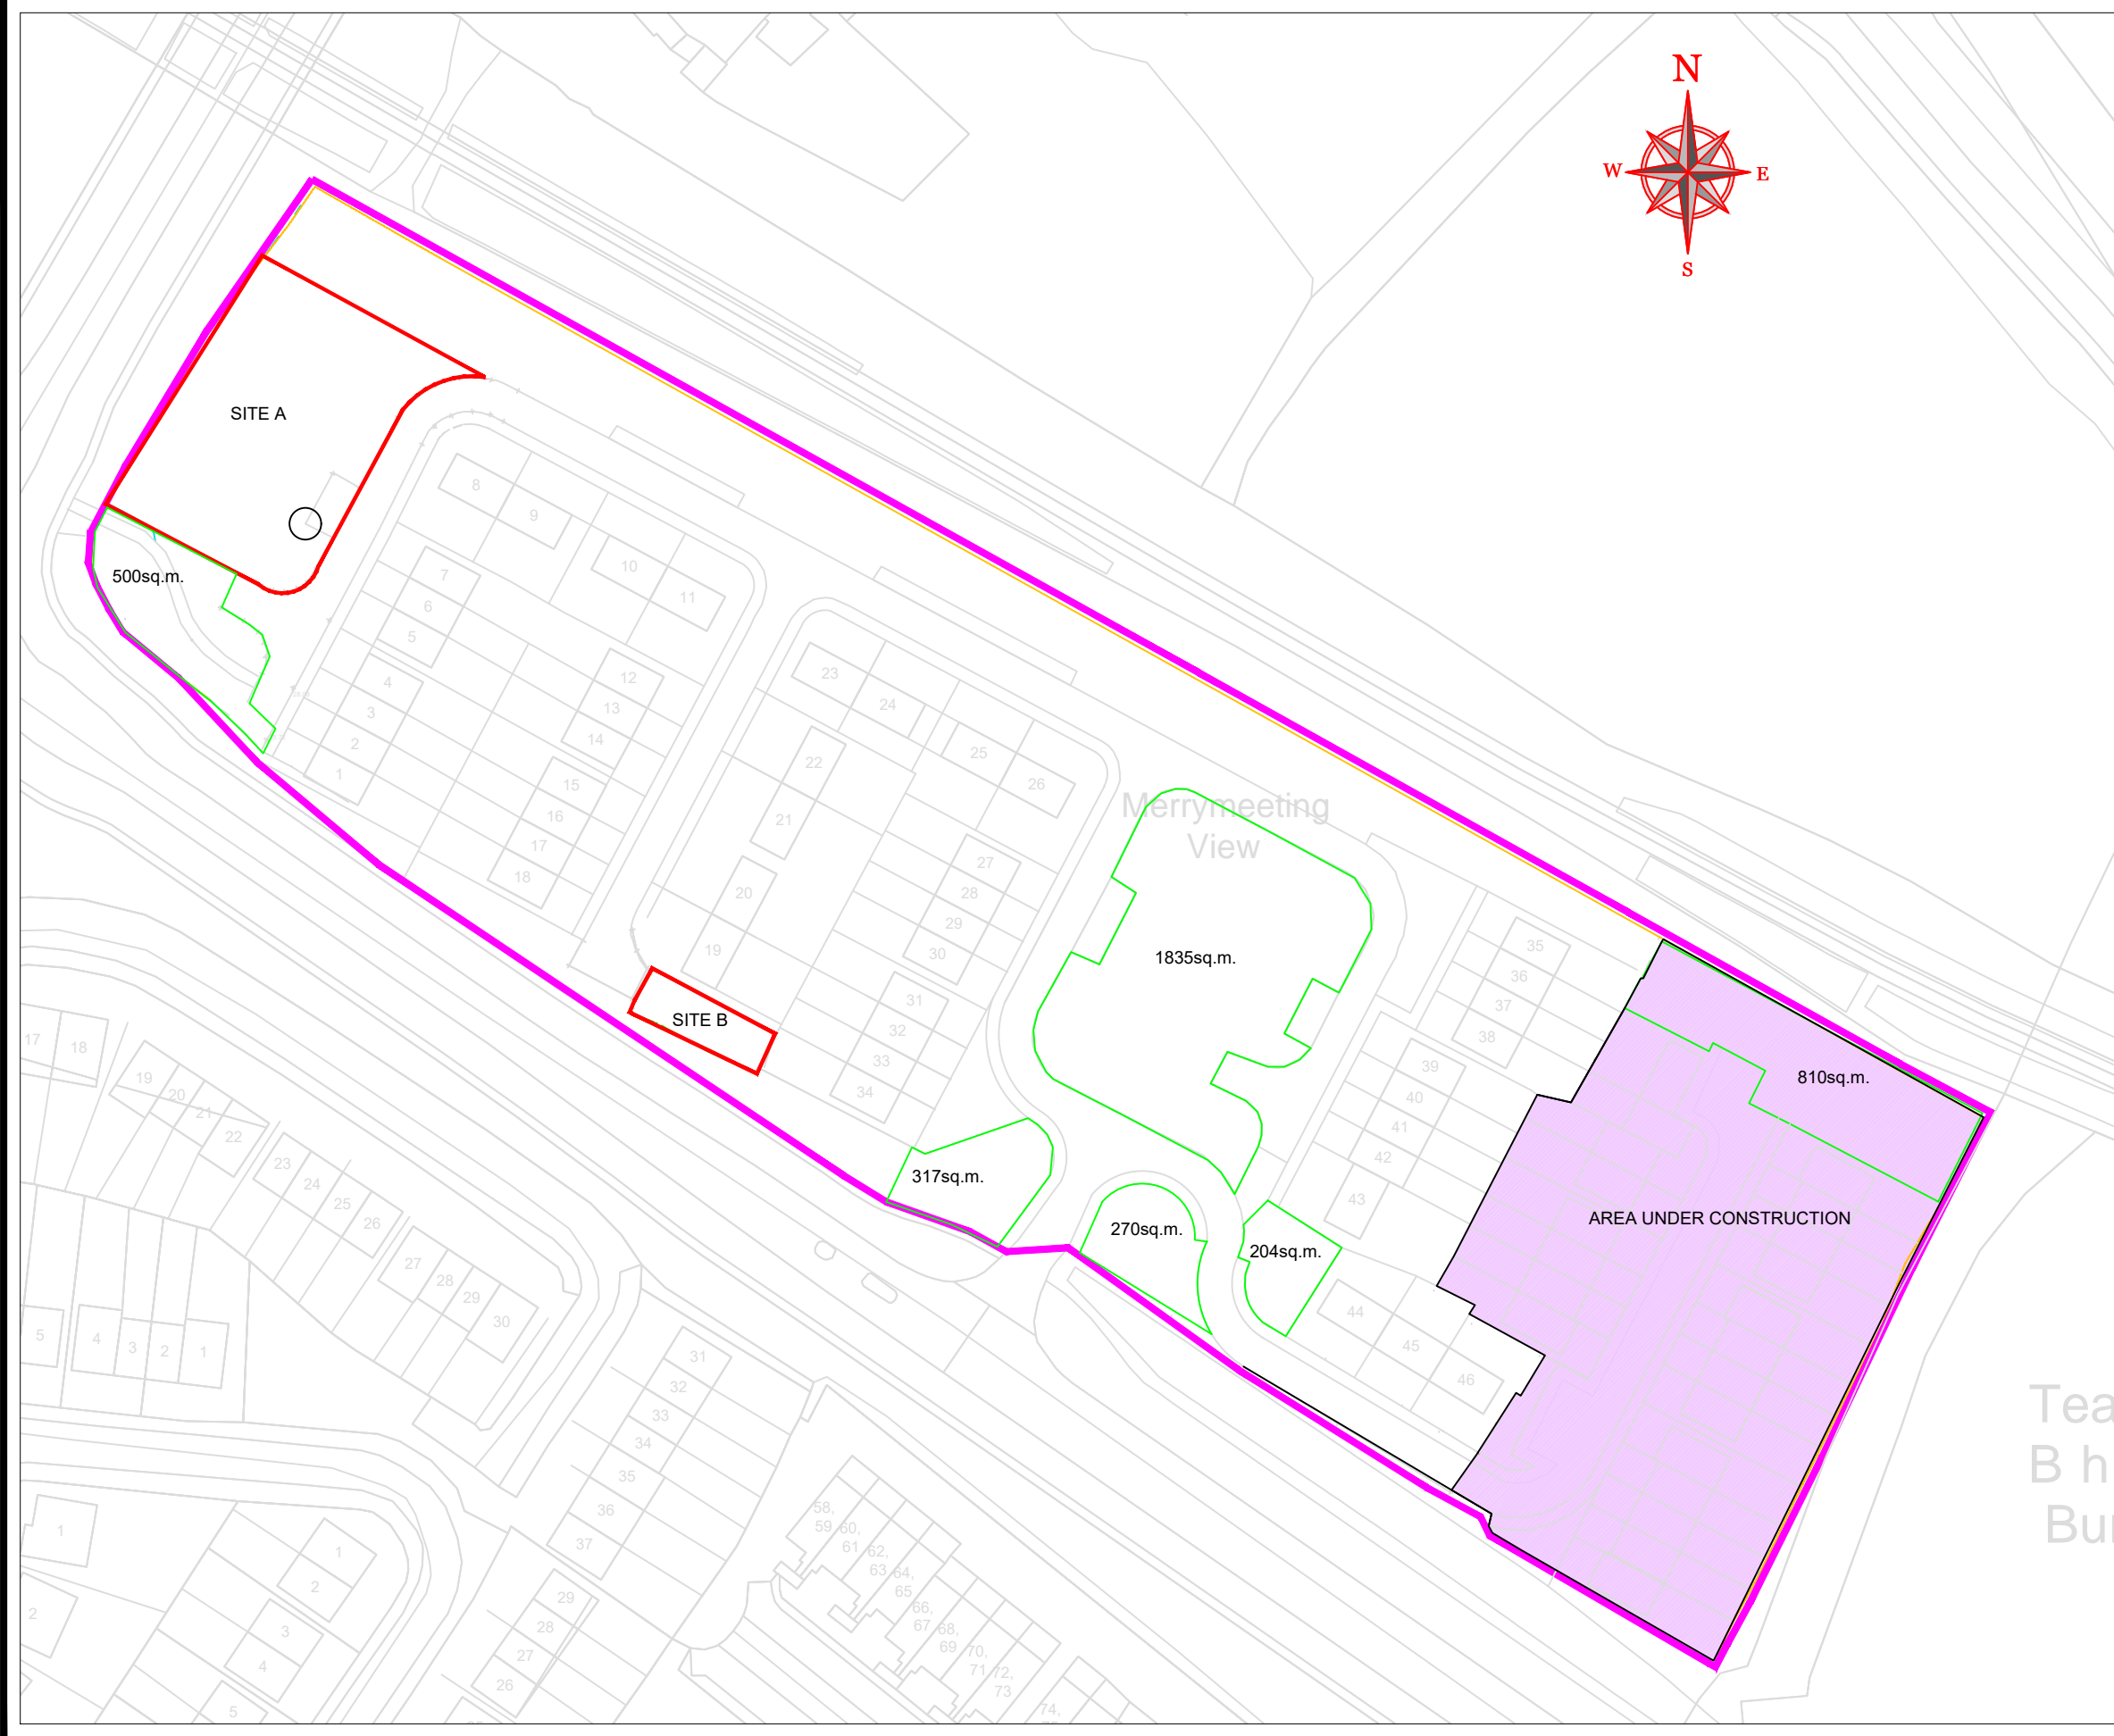

REV:	DATE:	DRN BY:	DESCRIPTION
REVISIONS:			
		WICKLOW COUNTY COUNCIL	
HOUSING CONSTRUCTION		TEL: 0404 - 20100	
COUNTY BUILDINGS		FAX 0404 - 67792	
WICKLOW		www.wicklow.ie	
JOB: Proposed Housing At Merrymeeting View Rathnew			
TITLE: Open Space Calculation			
SCALE:	1:1000	Date:	April 24
DWG NO:	MMV - P8 - 005	Drawn:	EM
SHEET SIZE:	A3	Checked:	
STATUS:	PART 8	REV:	