


DO NOT SCALE - USE FIGURED DIMENSION ONLY - ALL DIMENSIONS TO BE CHECKED ON SITE - ORIGINAL SIZE - A3

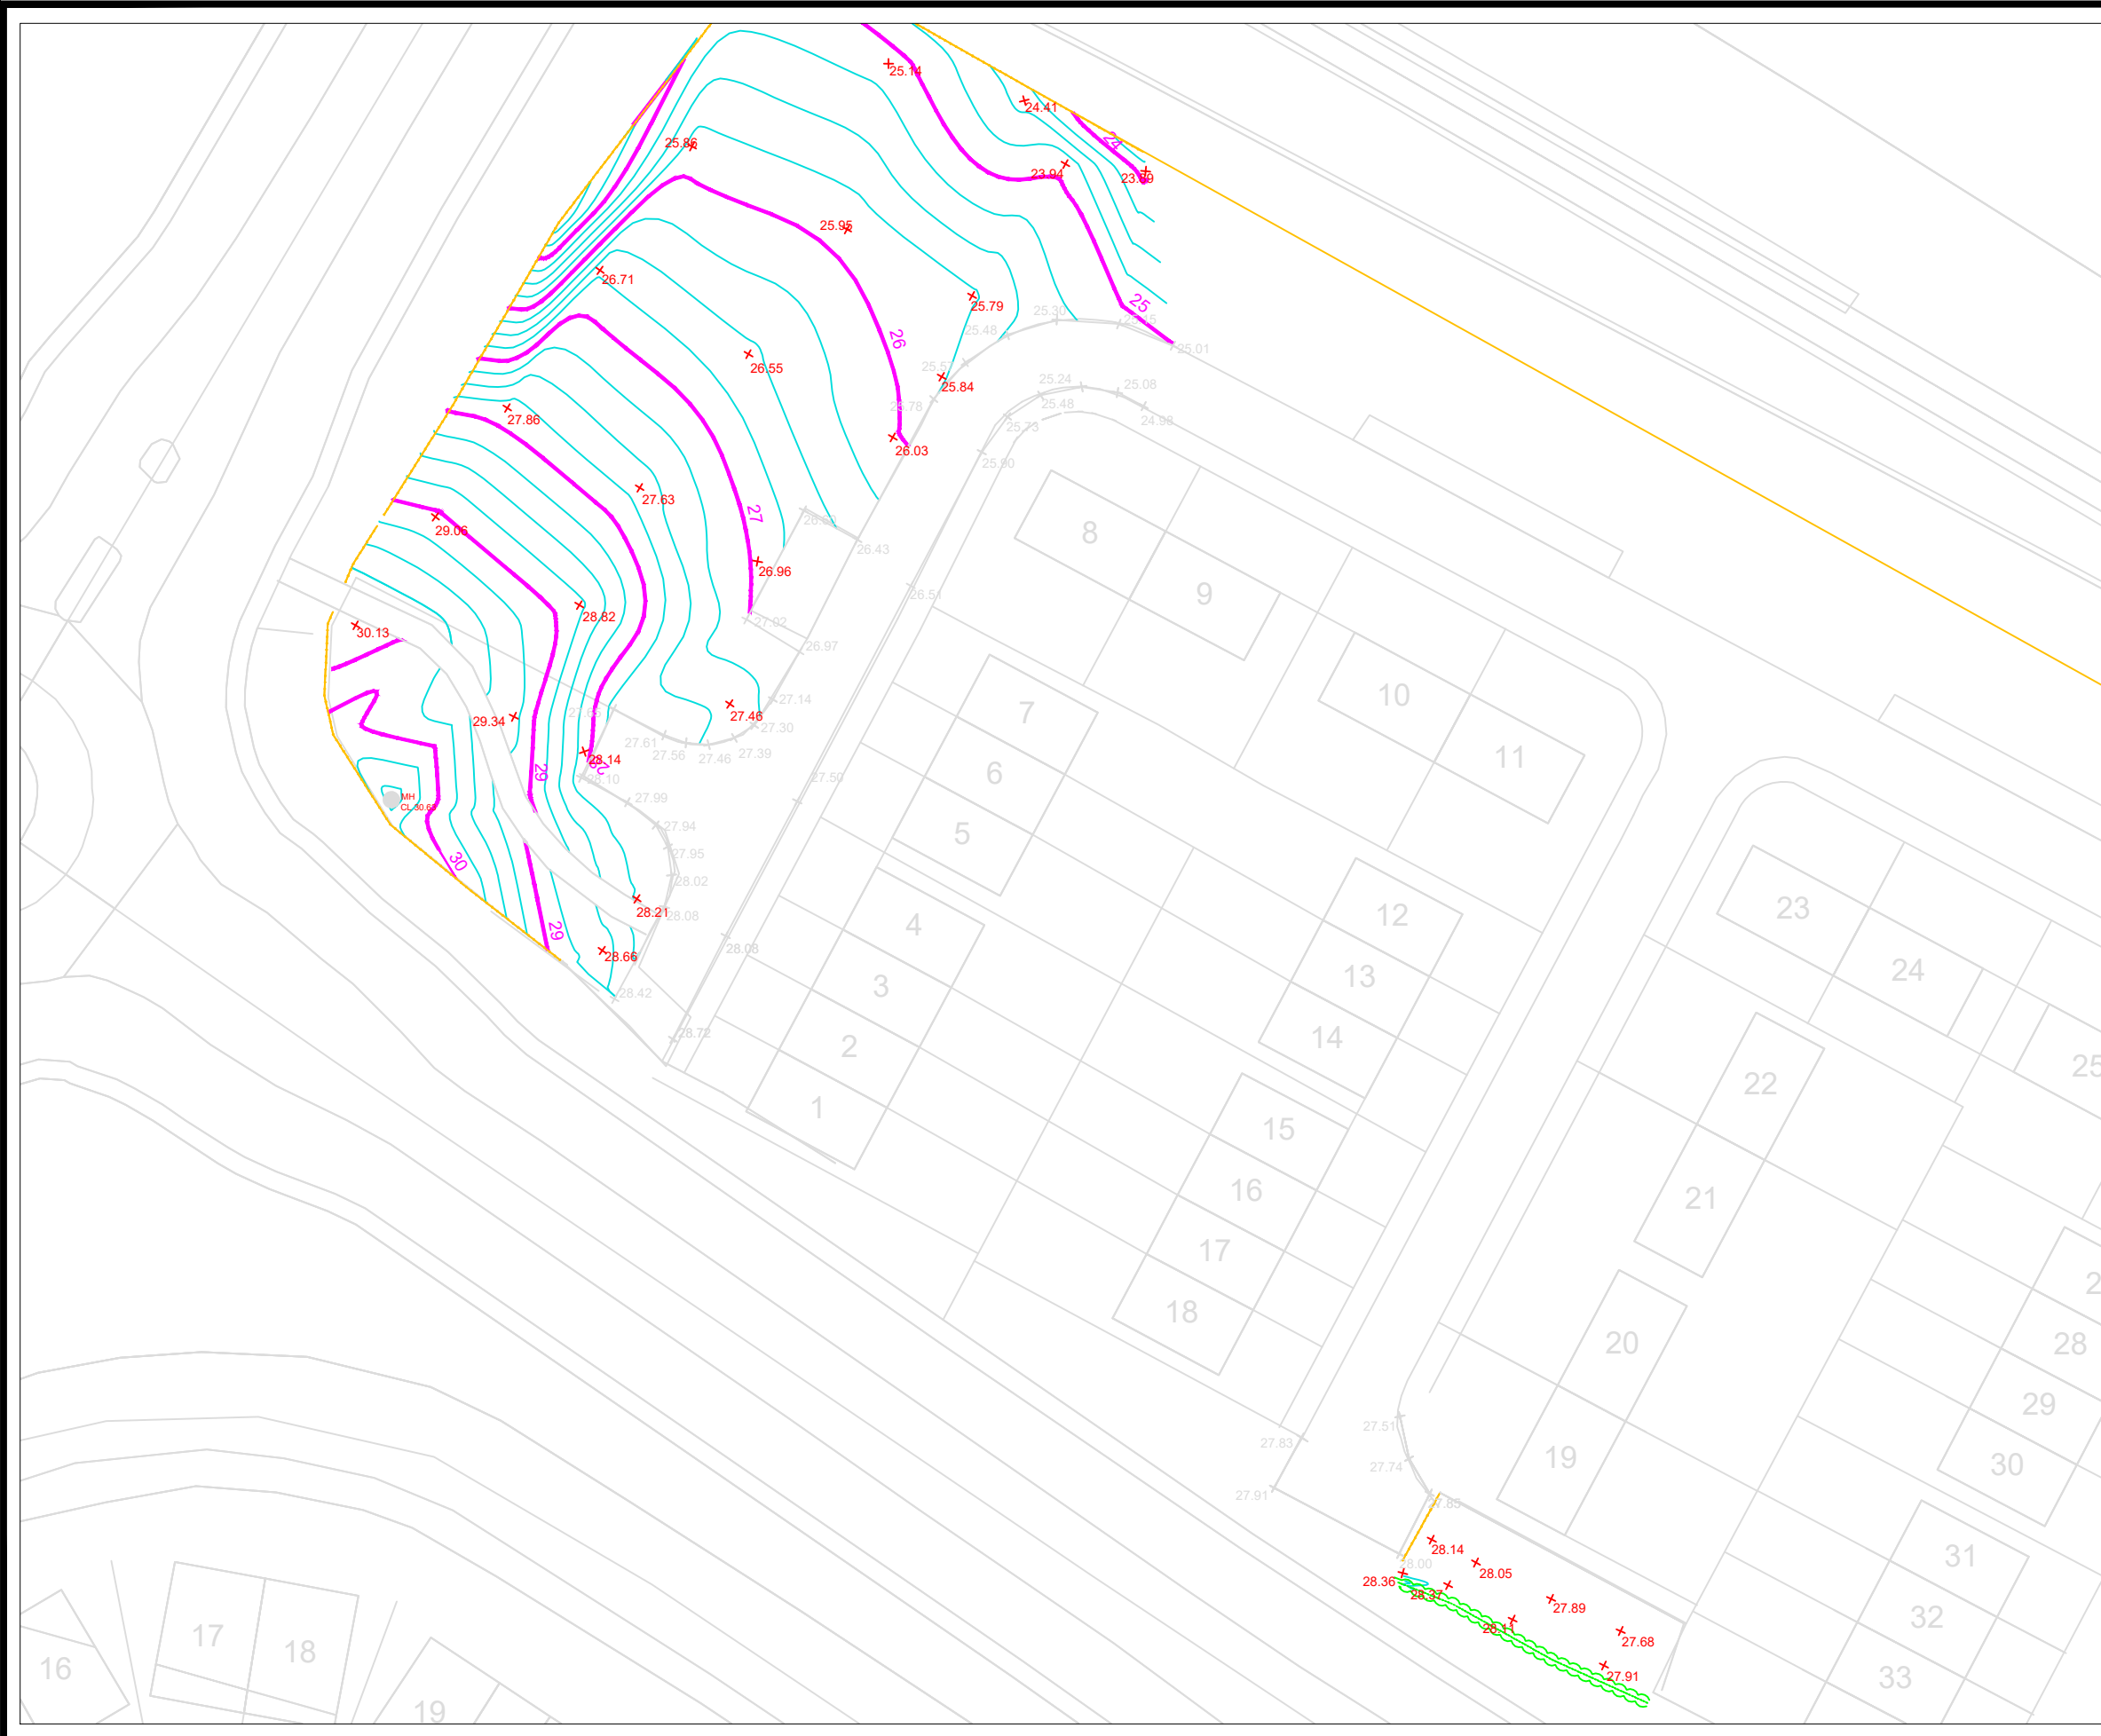

OPEN SPACE CALCULATIONS:

OVERALL SITE AREA IS 2.83Ha.
OUTLINED IN MAGENTA

OVERALL OPEN SPACE IS 0.3936 Ha.
LINED IN GREEN

SITE DEVELOPMENT MARKED A & B
LINED IN RED.

OPEN SPACE IS 14.00%.

REV:	DATE:	DRN BY:	DESCRIPTION
REVISIONS:			
 WICKLOW COUNTY COUNCIL			
HOUSING CONSTRUCTION		TEL: 0404 - 20100	
COUNTY BUILDINGS		FAX 0404 - 67792	
WICKLOW			
E-MAIL: cosec@wicklowcoco.ie		www.wicklow.ie	
JOB: Proposed Housing At Merrymeeting View Rathnew			
TITLE: Site Survey			
SCALE: 1:500	Date: April 2024		
DWG NO: MMV-P8-004	Drawn EM		
SHEET SIZE A3	Checked		
STATUS: PART 8	REV		