

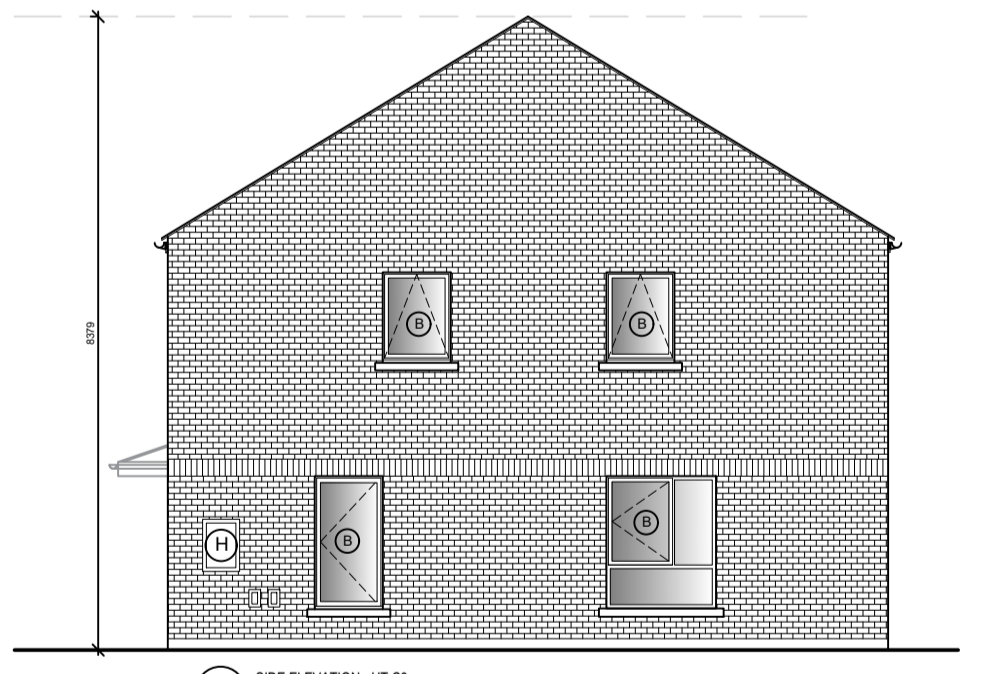
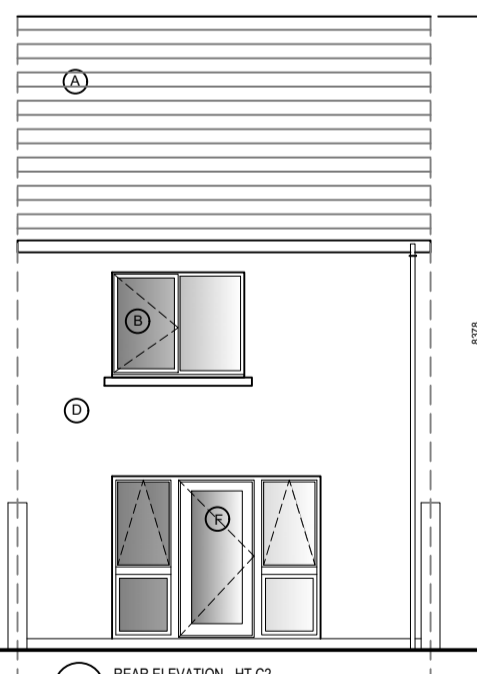
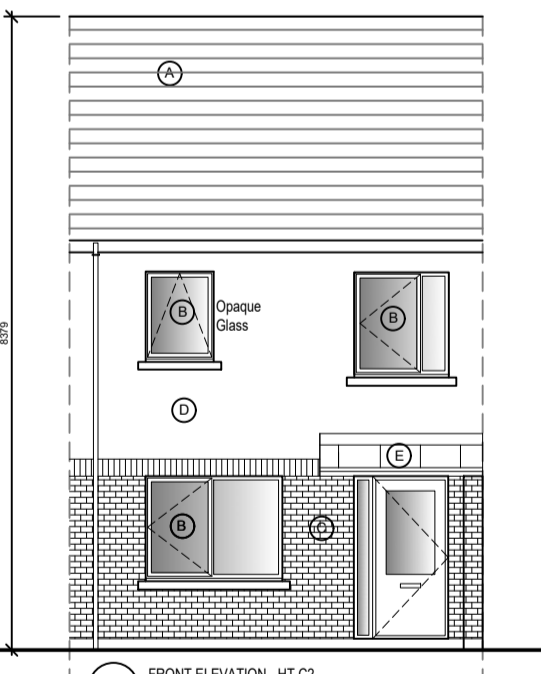
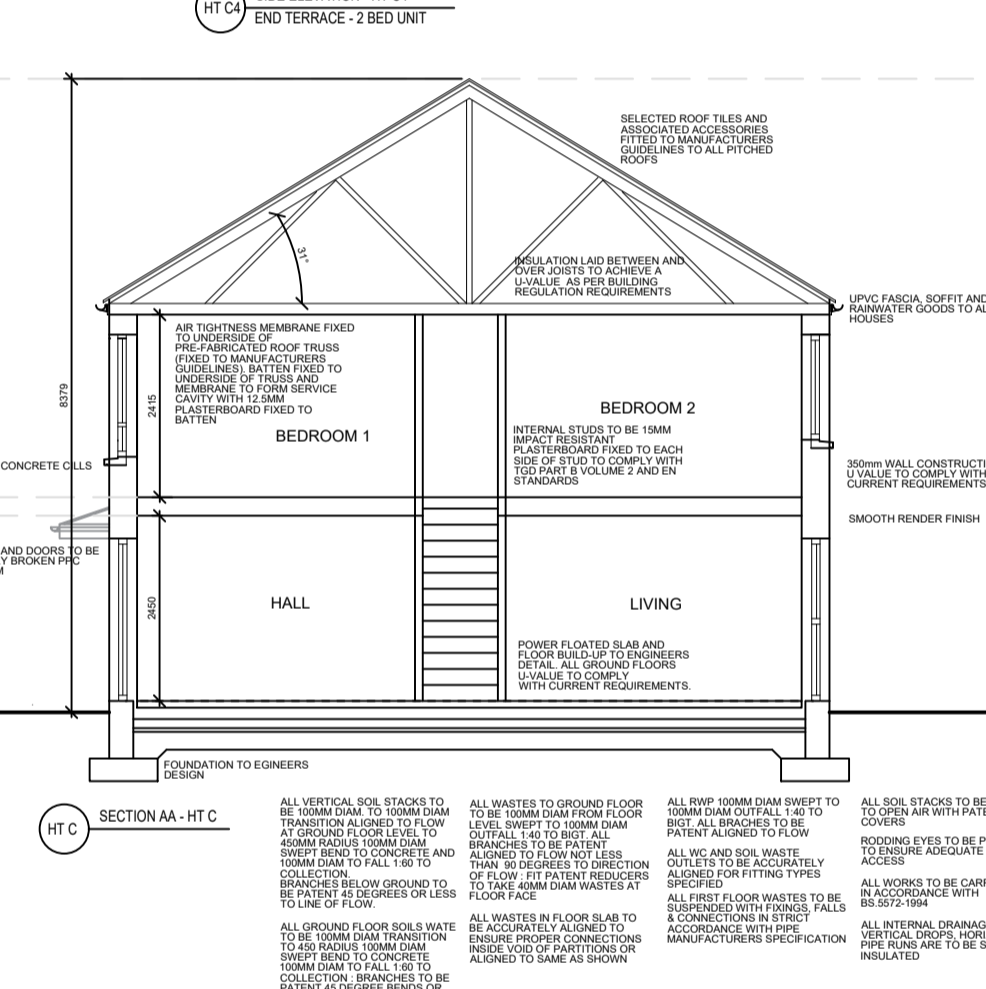


- PROPOSED FINISHES**
- (A) SELECTED ROOF TILES
  - (B) DOUBLE GLAZED WINDOWS
  - (C) BRICKWORK WALL FINISHES
  - (D) RENDER WALL FINISHES
  - (E) ZINC ENTRANCE CANOPY
  - (F) DOUBLE GLAZED PATIO DOORS
  - (G) BOUNDARY GATE / FENCE
  - (H) UTILITY METER CUPBOARDS
  - (I) ROOFLIGHT
  - (J) 1.8M HIGH PRIVACY SCREEN

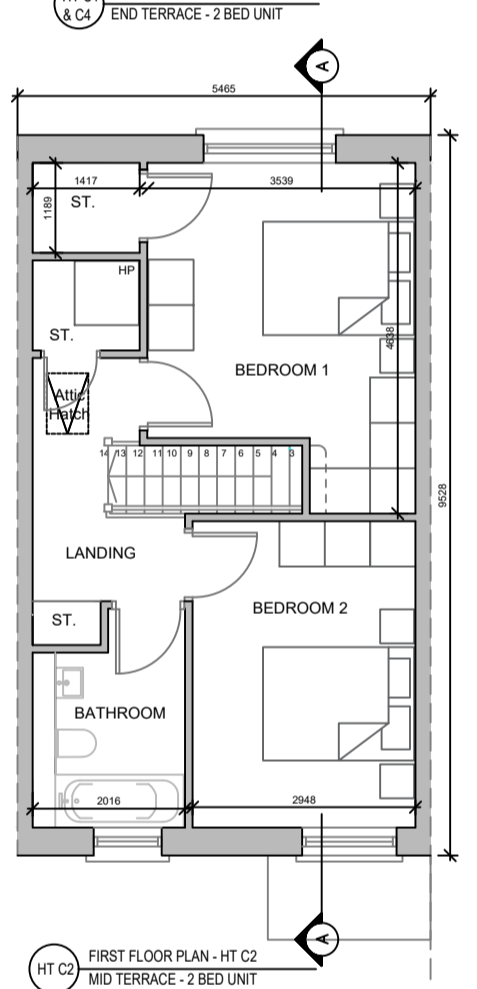

REV	DATE	DRN BY	DESCRIPTION





REVISIONS:

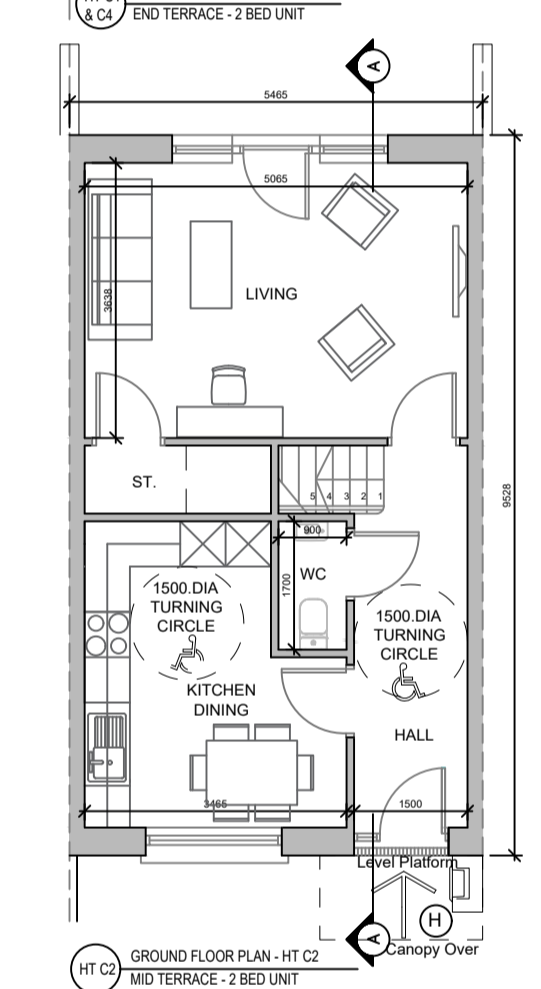

# WICKLOW COUNTY COUNCIL

HOUSING CONSTRUCTION      TEL: 0404 - 20100  
 COUNTY BUILDINGS            FAX 0404 - 67792  
 WICKLOW

www.wicklow.ie

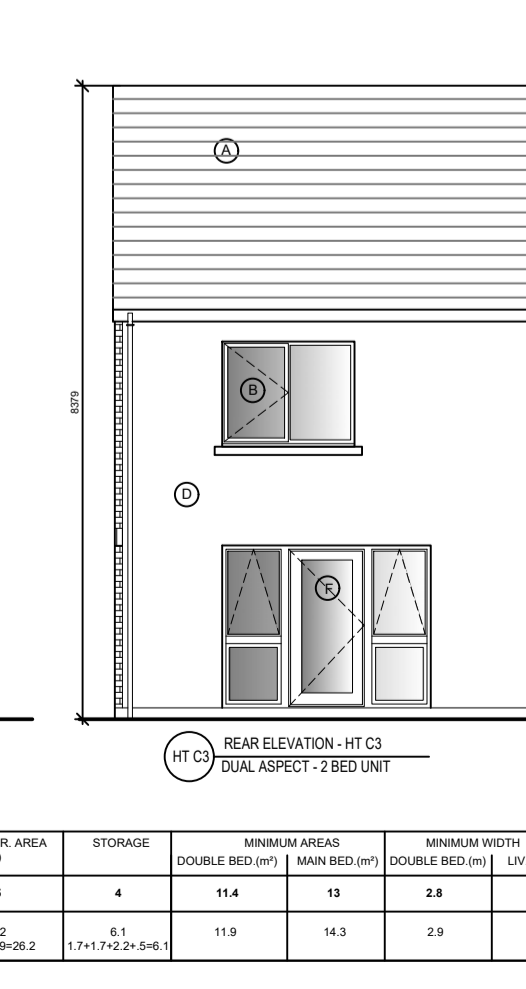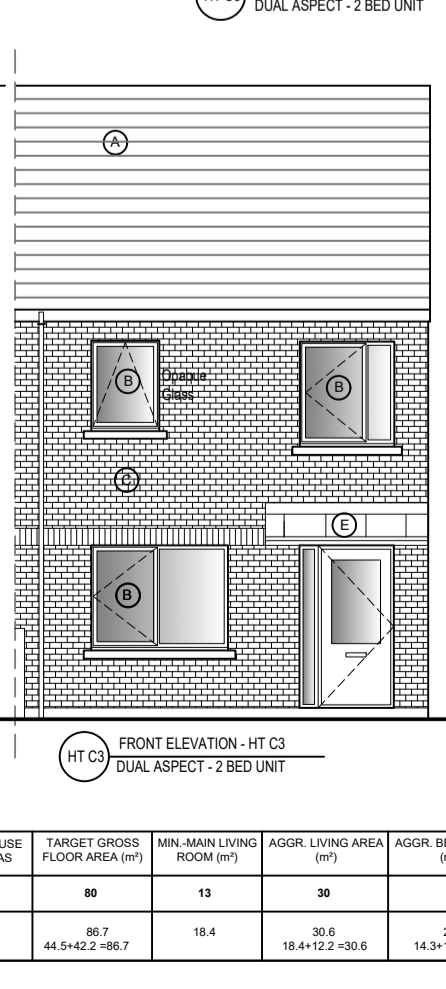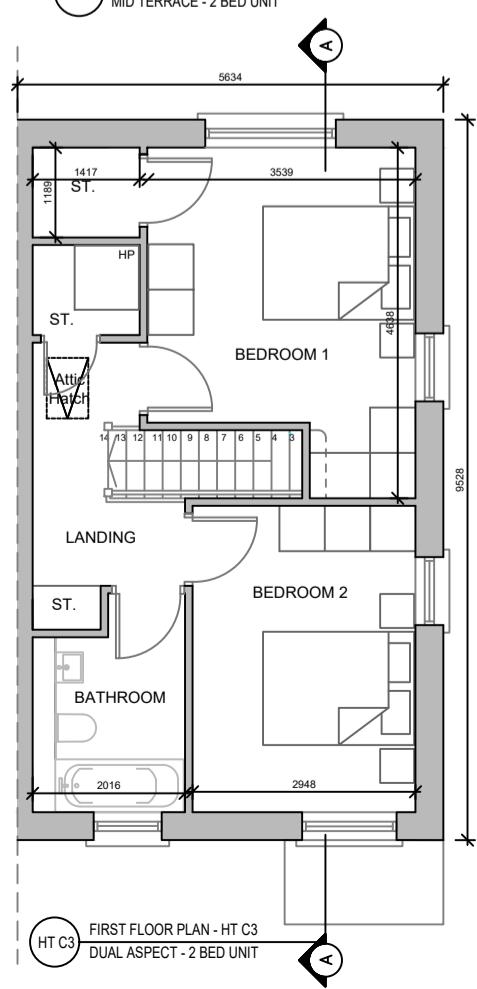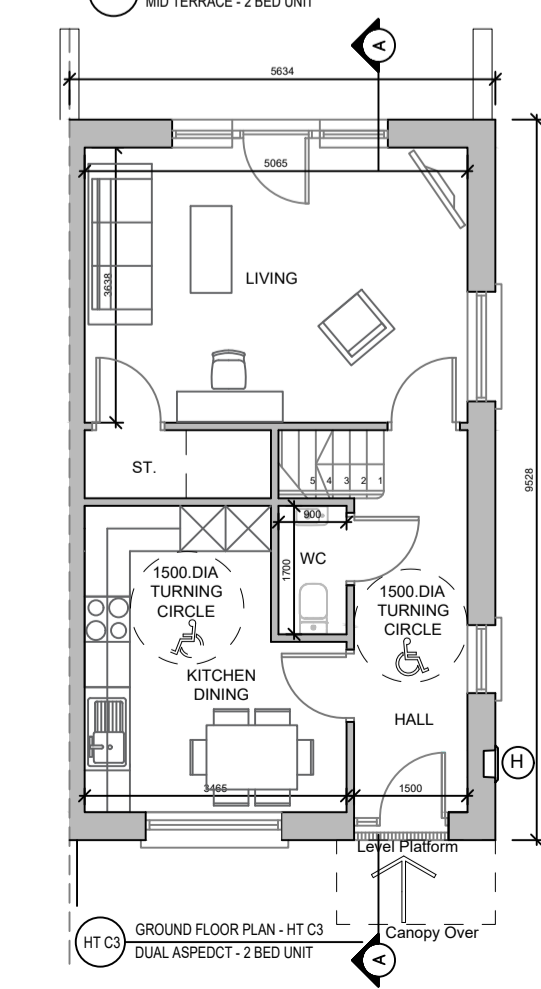

2 BEDROOM 4P HOUSE (2 STOREY AREAS)	TARGET GROSS FLOOR AREA (m <sup>2</sup> )	MIN. MAIN LIVING ROOM (m <sup>2</sup> )	AGGR. LIVING AREA (m <sup>2</sup> )	AGGR. BEDR. AREA (m <sup>2</sup> )	STORAGE	MINIMUM AREAS DOUBLE BED (m <sup>2</sup> )	MINIMUM WIDTH DOUBLE BED (m)	MINIMUM WIDTH LIVING ROOM (m)
REQUIRED AREAS	80	13	30	25	4	11.4	13	2.8
PROPOSED AREAS	86.7	18.4	30.6	26.2	6.1	11.9	14.3	2.9

JOB: **TINAHASK, ARKLOW, Co. WICKLOW.**

TITLE: **HOUSE TYPE C1, C2, C3 & C4 PLANS, ELEVATIONS & SECTION**

SCALE: 1:100@A2      Date: 08/24

DWG NO: TH - P8 - 06      Drawn: KB

SHEET SIZE: A2      Checked:

STATUS: **PART 8**      REV:

DO NOT SCALE - USE PROVIDED DIMENSION ONLY - ALL DIMENSIONS TO BE CHECKED ON SITE - ORIGINAL SIZE - A2