



1 1300 Proposed Section 1
1 : 50

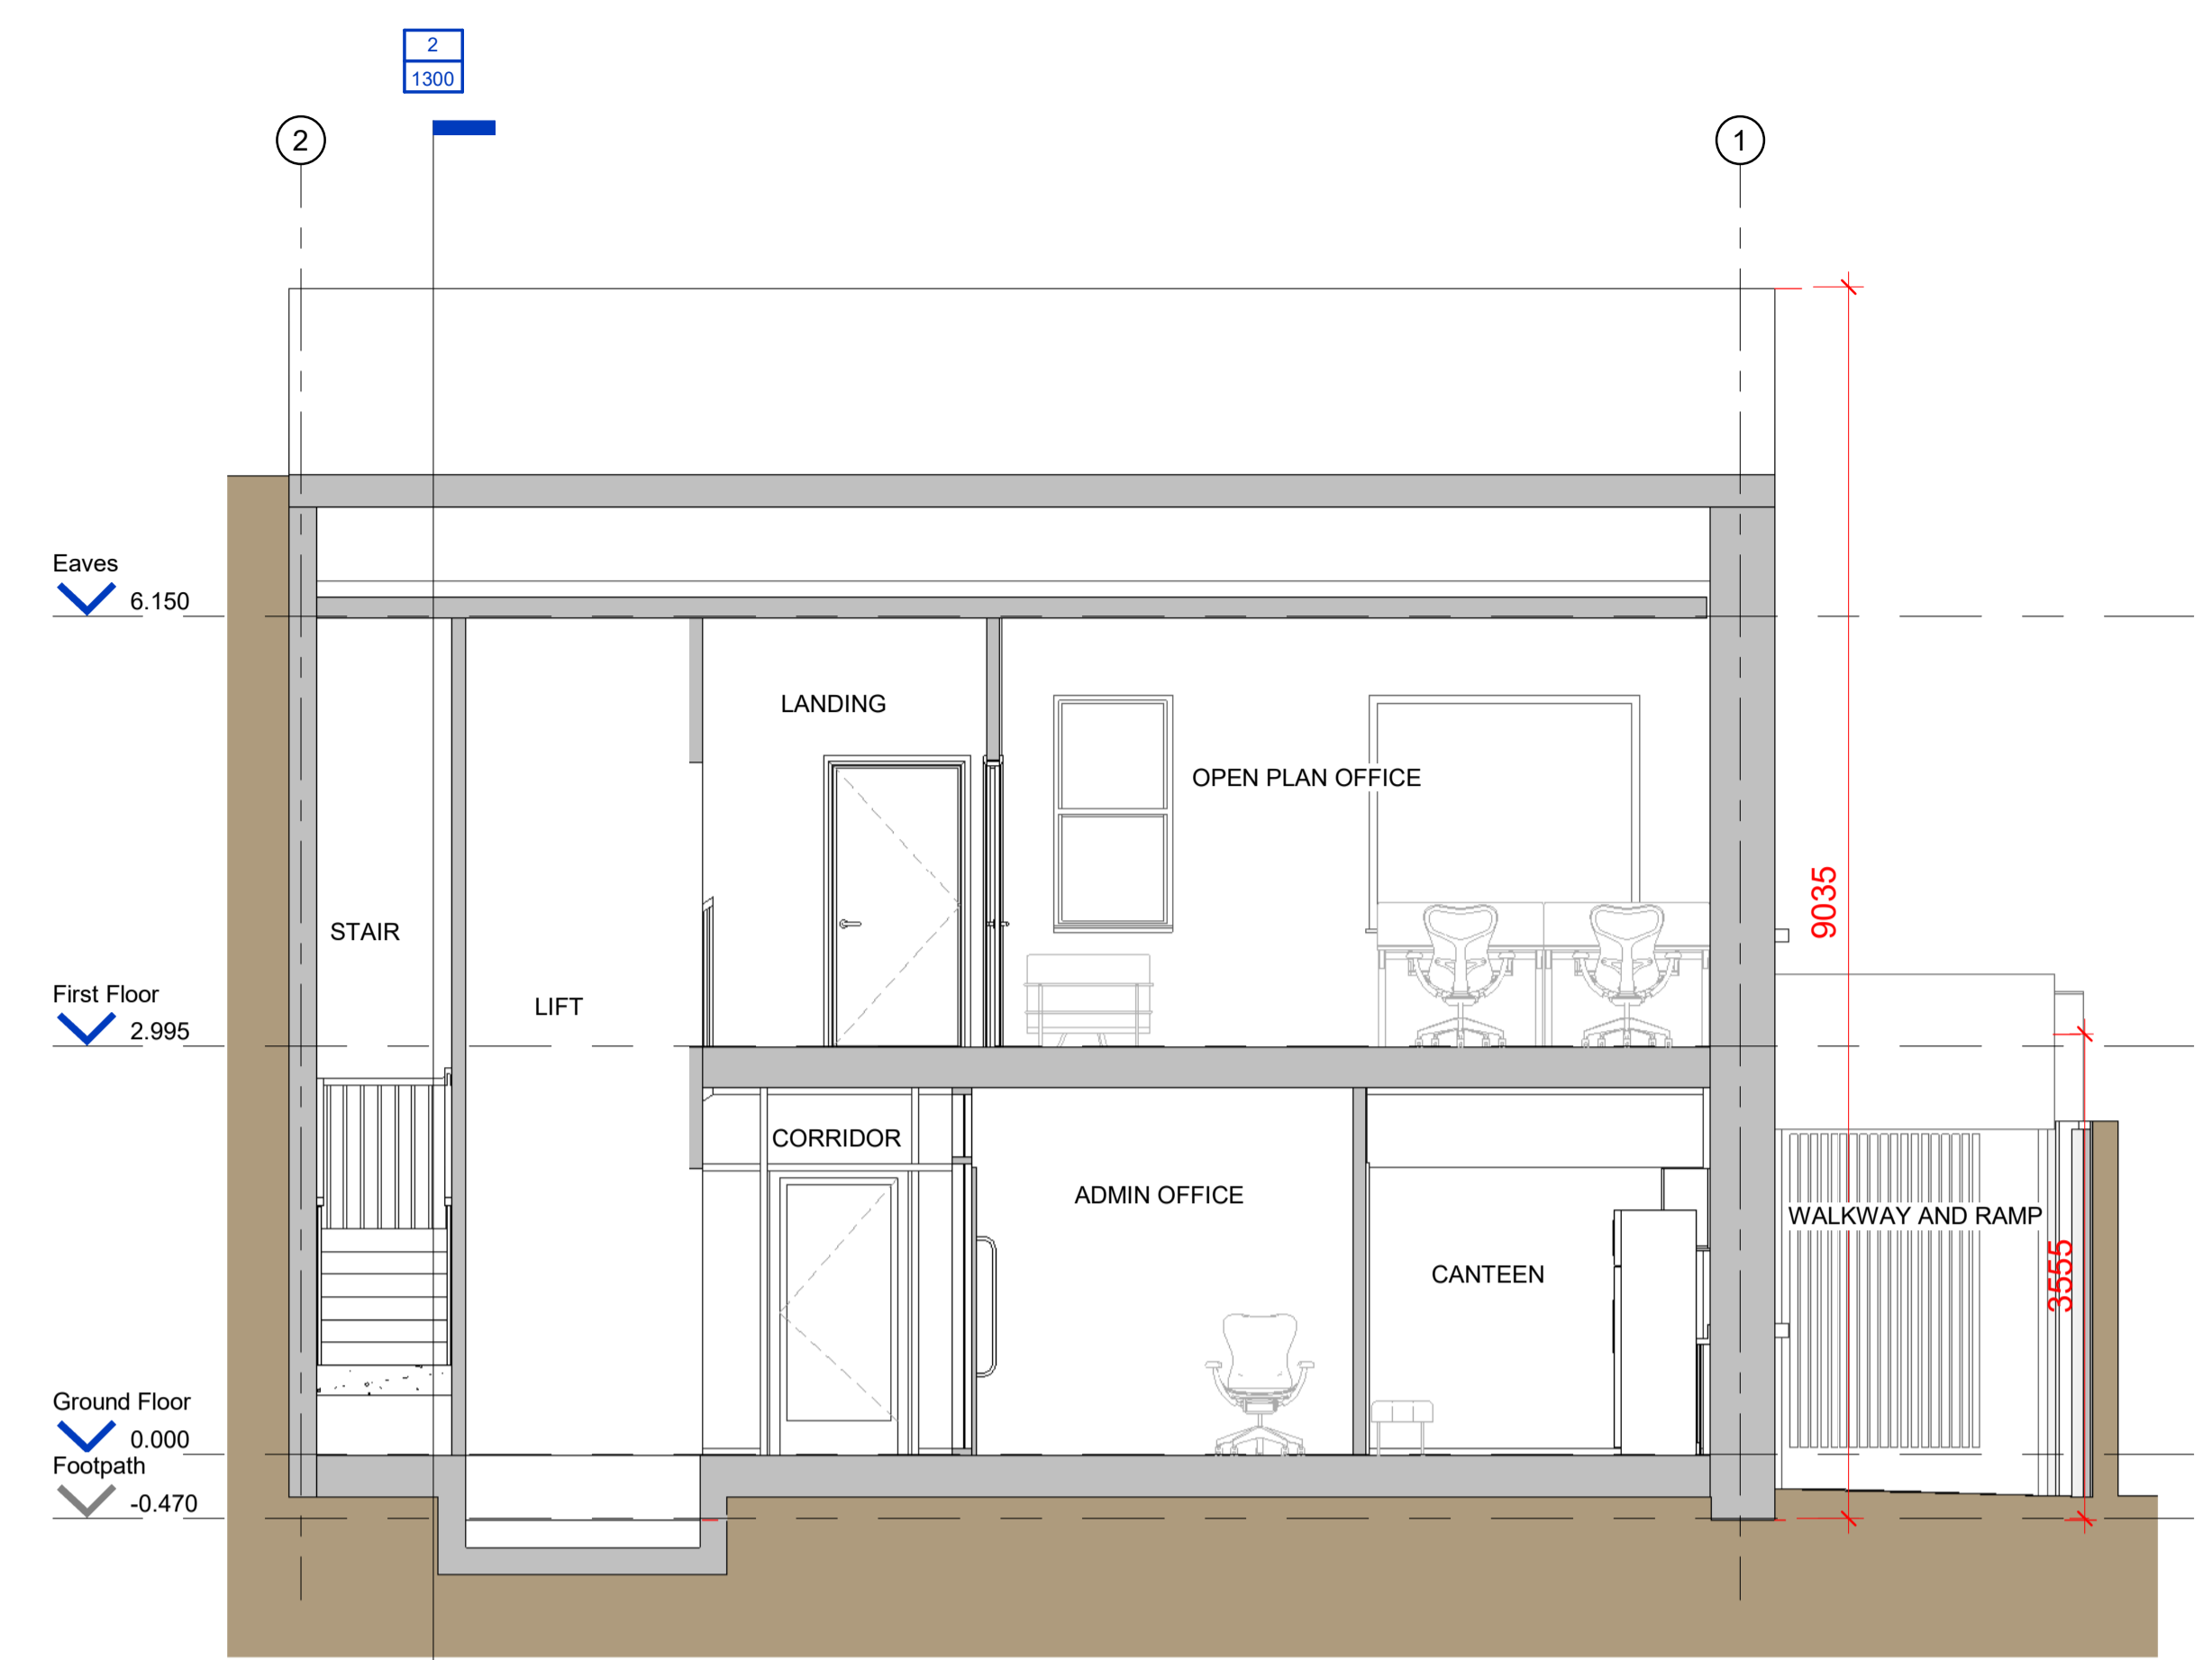

3 1300 Proposed Section 3
1 : 50

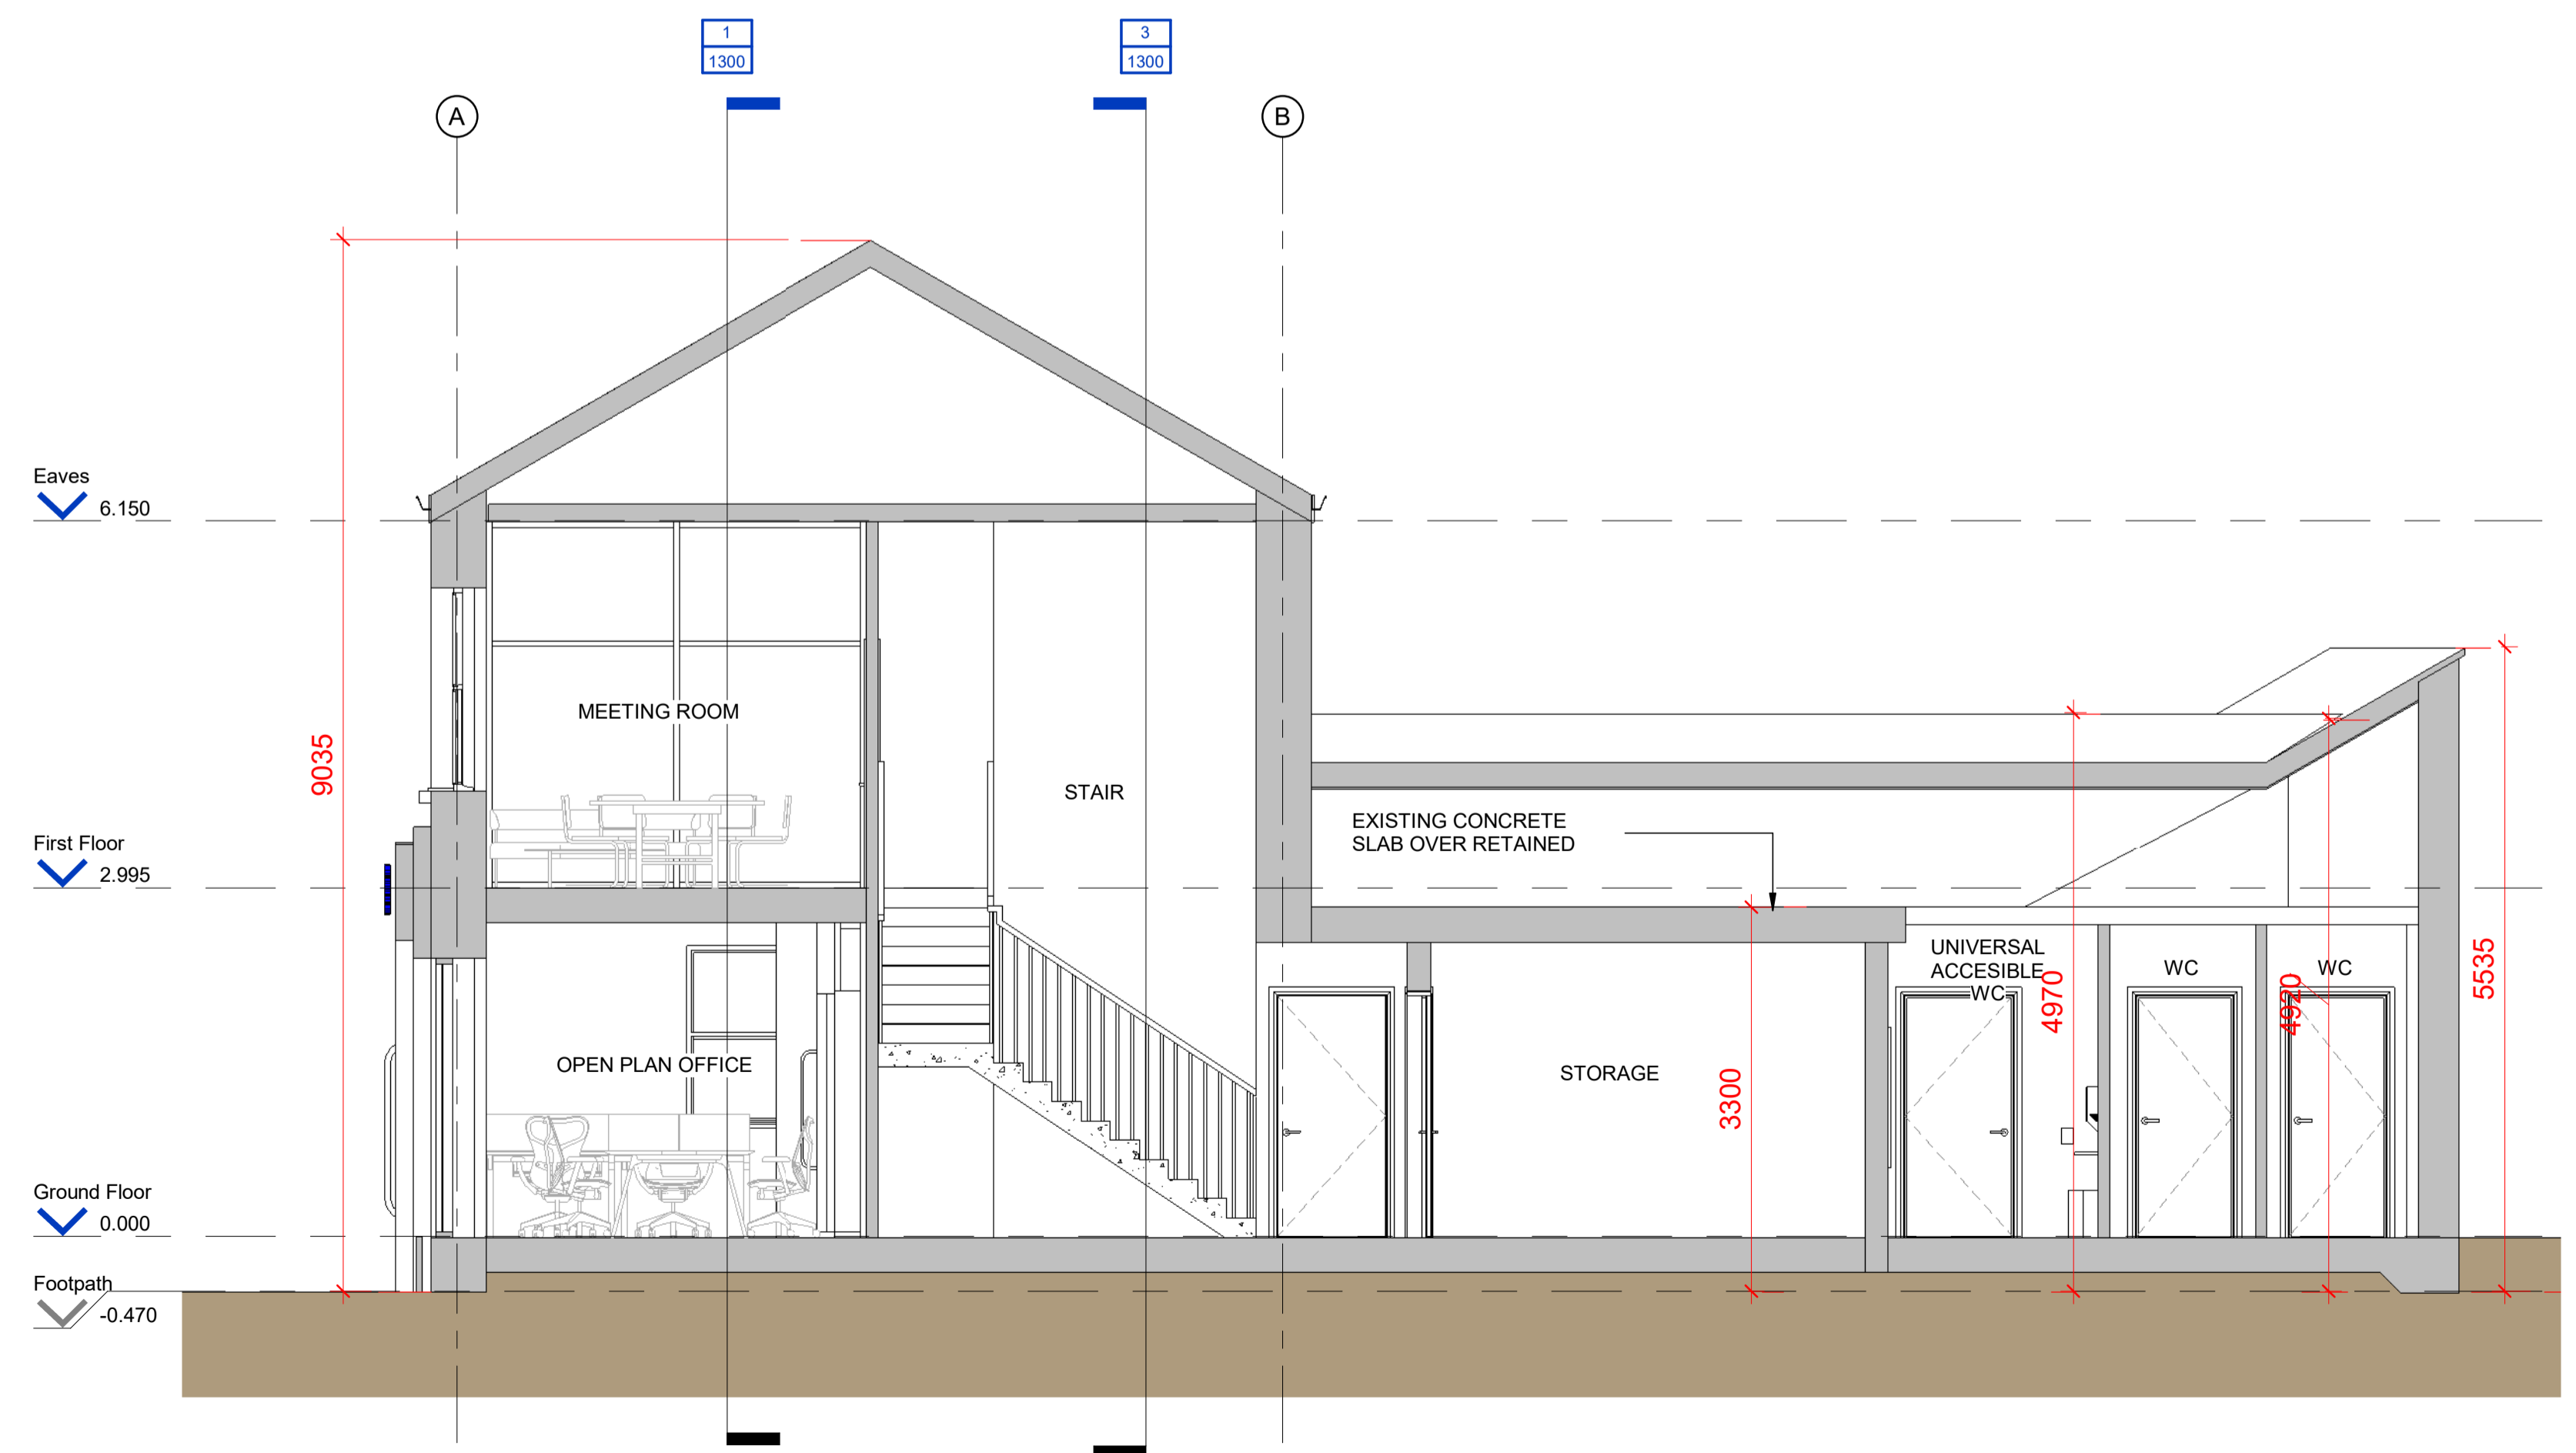

2 1300 Proposed Section 2
1 : 50

KEYPLAN

REVISIONS

REV NO.	DATE	DRN	DESCRIPTION	CHK
P1	6/9/2024	JB	Issued for Review	
P2	7/1/2025	SM	Issued for Review	

KAVANAGH TUIE ARCHITECTS
 TERMINUS MILLS CLONSKEAGH ROAD D06 XD37 IRELAND
 T: +353 1 2188500 MAIL@KAVANAGHTUIE.IE

FILE NAME: **WCCARN-KTA-XX-XX-DR-A-1300**
 PROJECT: **CARNEW REMOTE WORKING HUB**
 PROJECT NO.: **J2167** STATUS:
 TITLE: **Sections - Proposed**

SCALE: **1 : 50**
 DWG NO. **1300** REV. **P2**