

ORDNANCE SURVEY IRELAND LICENCE NO AR0064218  
©ORDNANCE SURVEY IRELAND / GOVERNMENT OF IRELAND



**PROJECT**  
**BLESSINGTON**  
**eGREENWAY**

**CLIENT**



**CONSULTANT**

AECOM  
DOUGLAS BUSINESS CENTRE  
CARRIGALINE ROAD  
DOUGLAS  
CORK  
Tel: +353 (0)21 436 5006  
www.aecom.com

**NOTES**

1. THIS DRAWING IS TO BE READ IN CONJUNCTION WITH ALL OTHER RELEVANT PLANNING DRAWINGS AND DOCUMENTS.

**KEY:**

- PROPOSED GREENWAY
- ON ROAD CONNECTION TO TULFARRIS
- PROPOSED GRASS VERGE
- BLESSINGTON LAKE

**ISSUE/REVISION**

I/R	DATE	DESCRIPTION
0	OCT 2021	ISSUED FOR PLANNING

**PROJECT NUMBER**


60617025

**SHEET TITLE**

PRELIMINARY DESIGN  
TULFARRIS  
SHEET 1 OF 4

**SHEET NUMBER**

60617025\_SHT\_DD\_BLGWY\_143.1

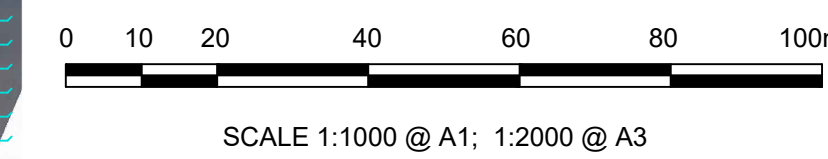

SCALE 1:1000 @ A1; 1:2000 @ A3

This drawing has been prepared for the use of AECOM's client. It may not be used, modified, reproduced or relied upon by third parties, except as agreed by AECOM or as required by law. AECOM accepts no responsibility, and denies any liability, whatsoever, to any party that uses or relies on this drawing without AECOM's express written consent. Do not scale this document. All measurements must be obtained from the stated dimensions.