


# CORPORATION MURRAGH

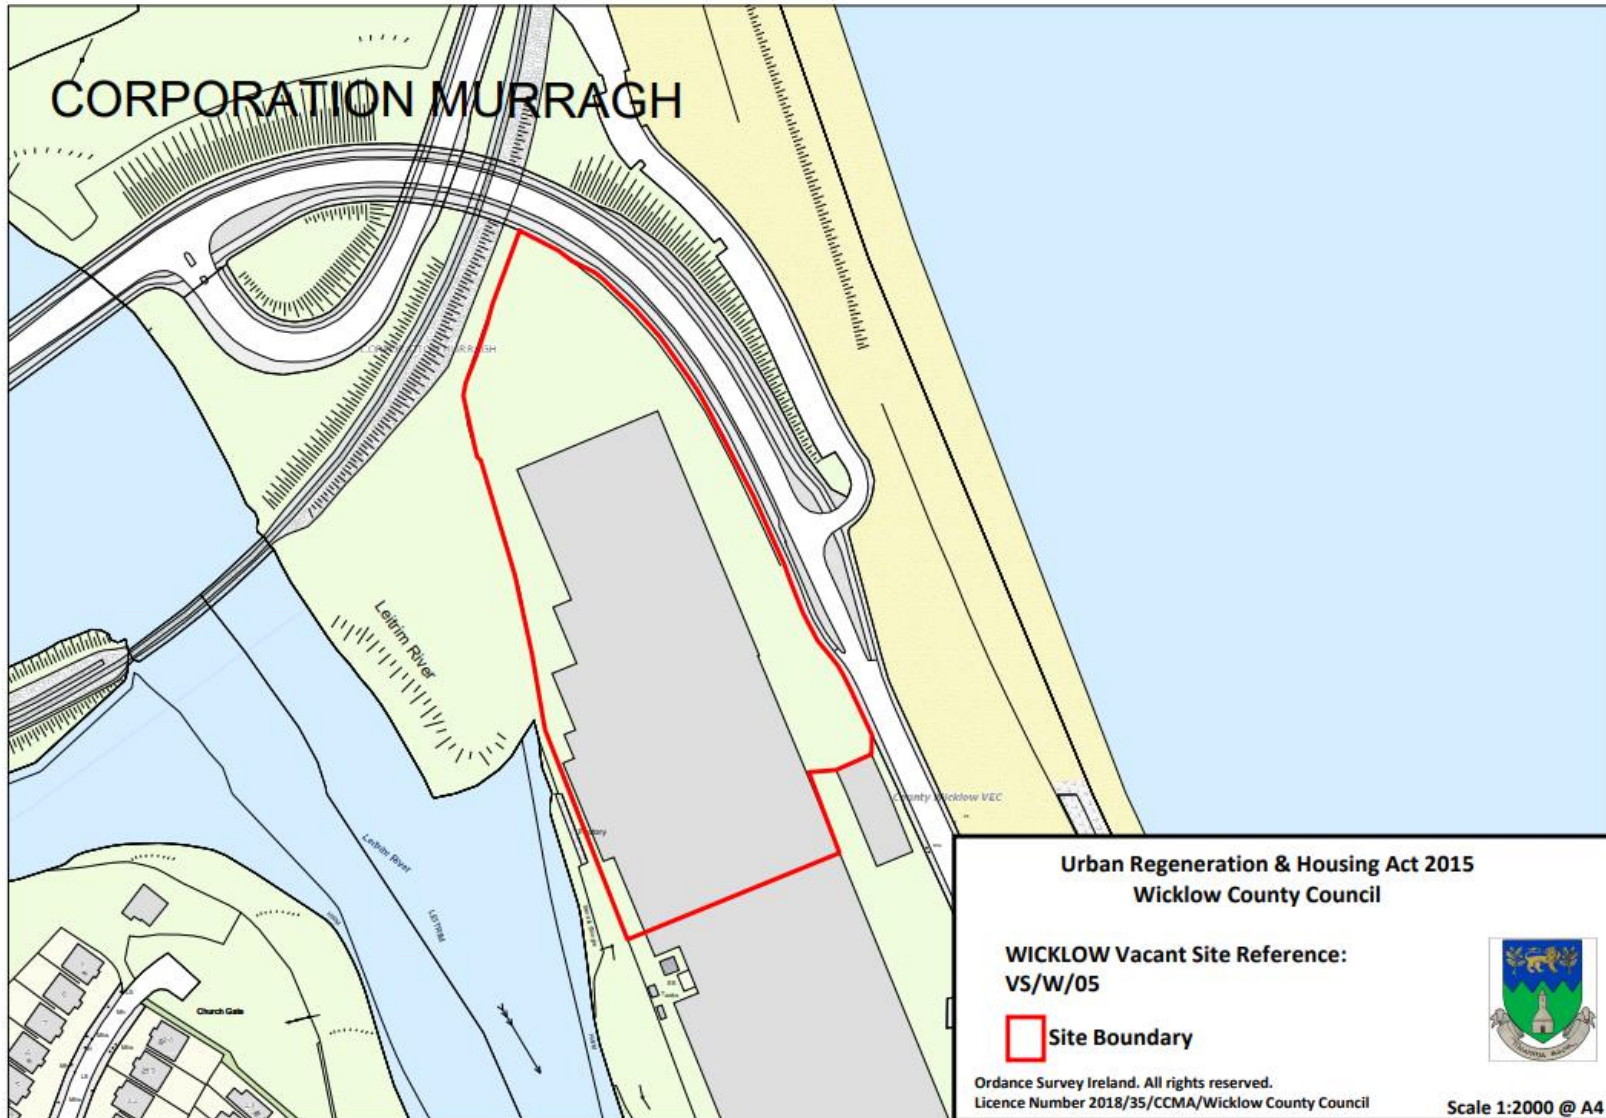

Urban Regeneration & Housing Act 2015  
Wicklow County Council

WICKLOW Vacant Site Reference:  
VS/W/05

 Site Boundary

Ordnance Survey Ireland. All rights reserved.  
Licence Number 2018/35/CCMA/Wicklow County Council



Scale 1:2000 @ A4

