



ISO A1 841mm x 841mm
 Approved: EOM
 Checked: MC
 Designer: CL
 Project Management Initials:

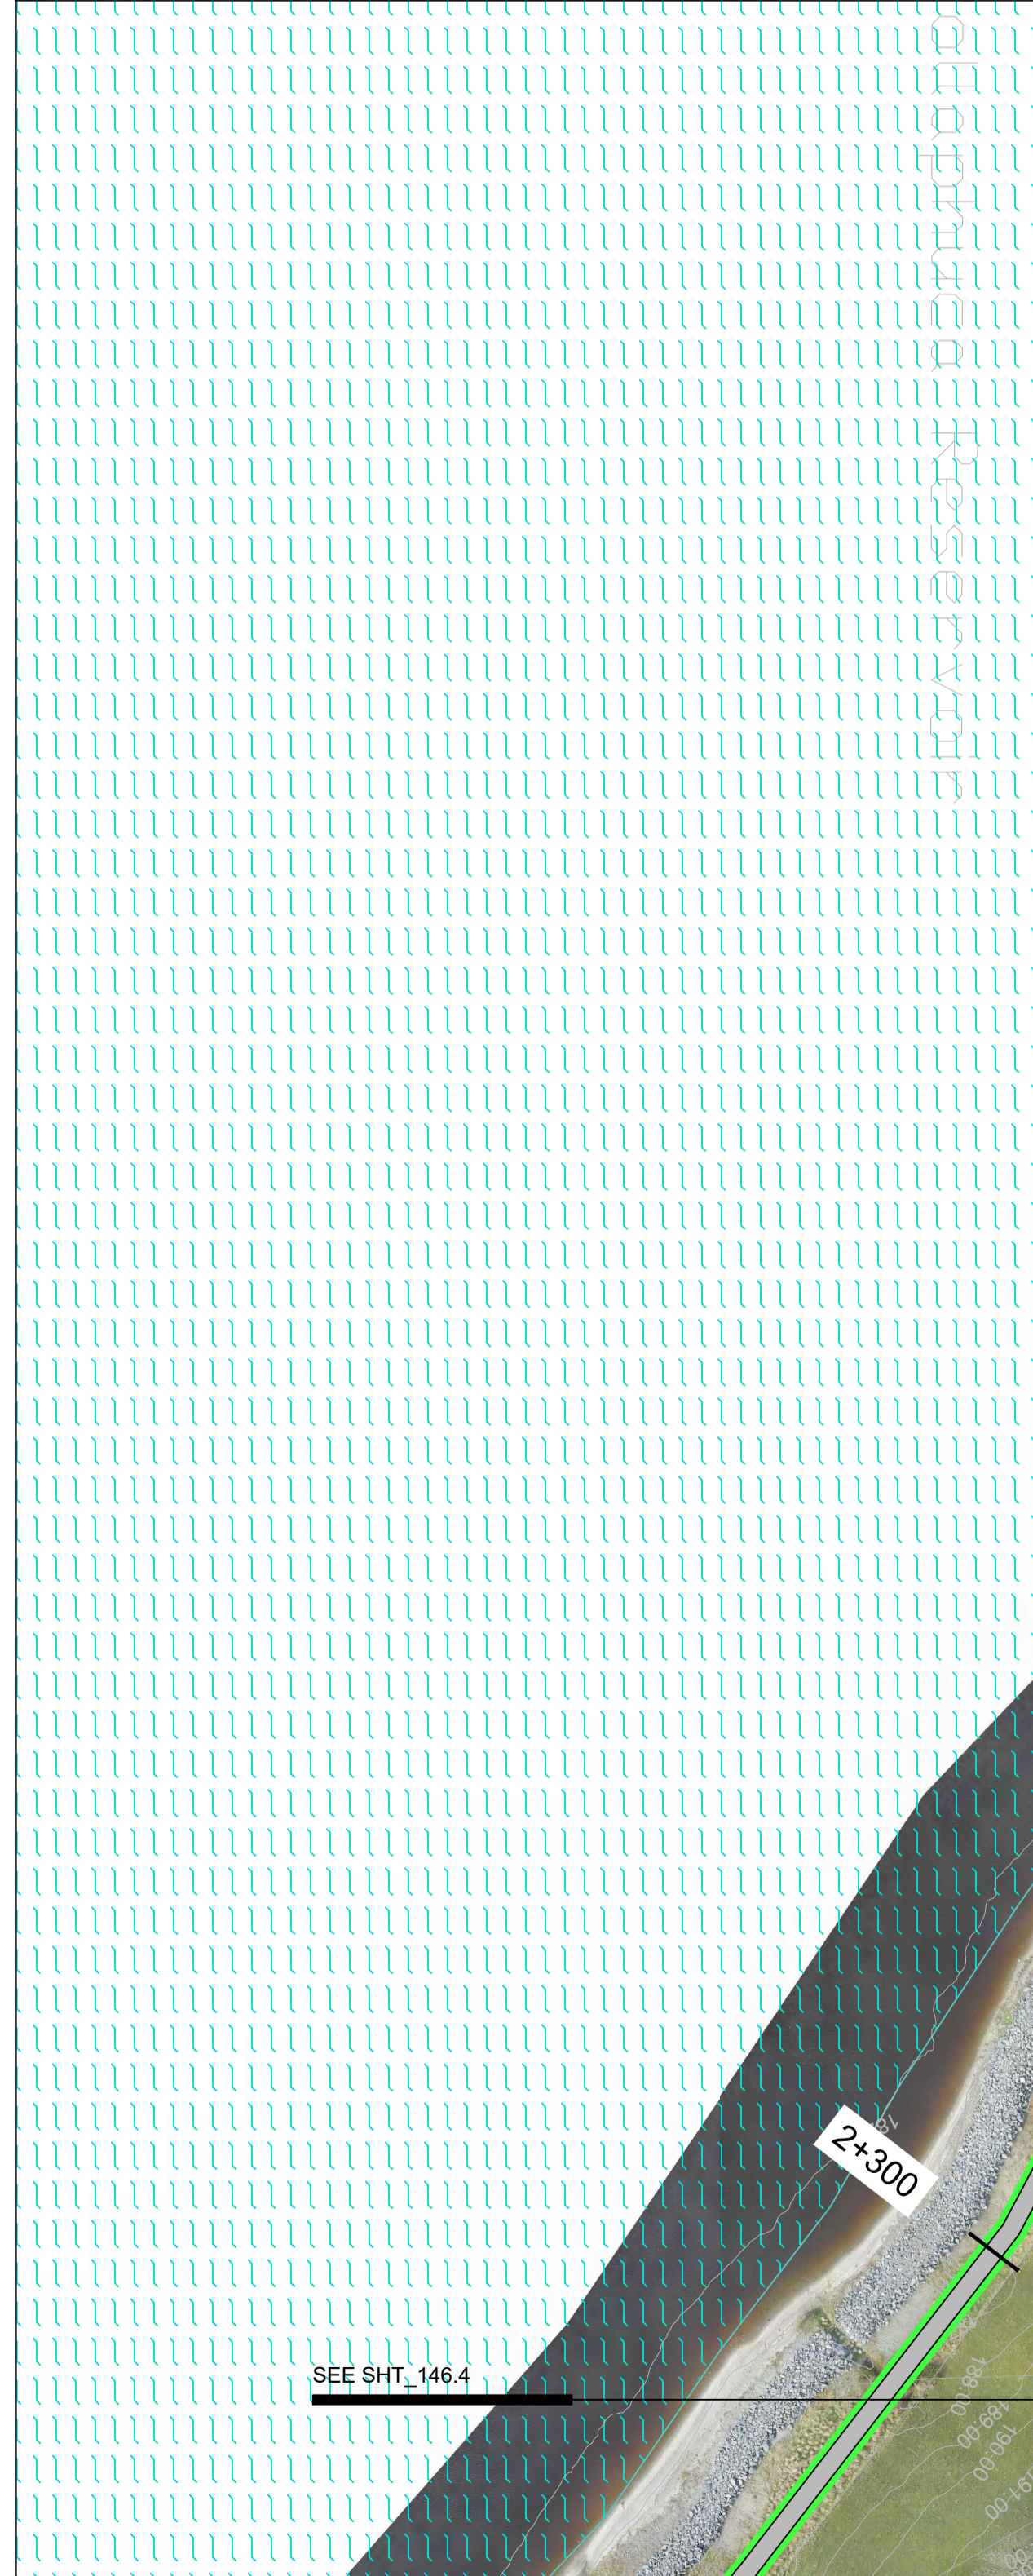

PROJECT
BLESSINGTON
eGREENWAY

CLIENT

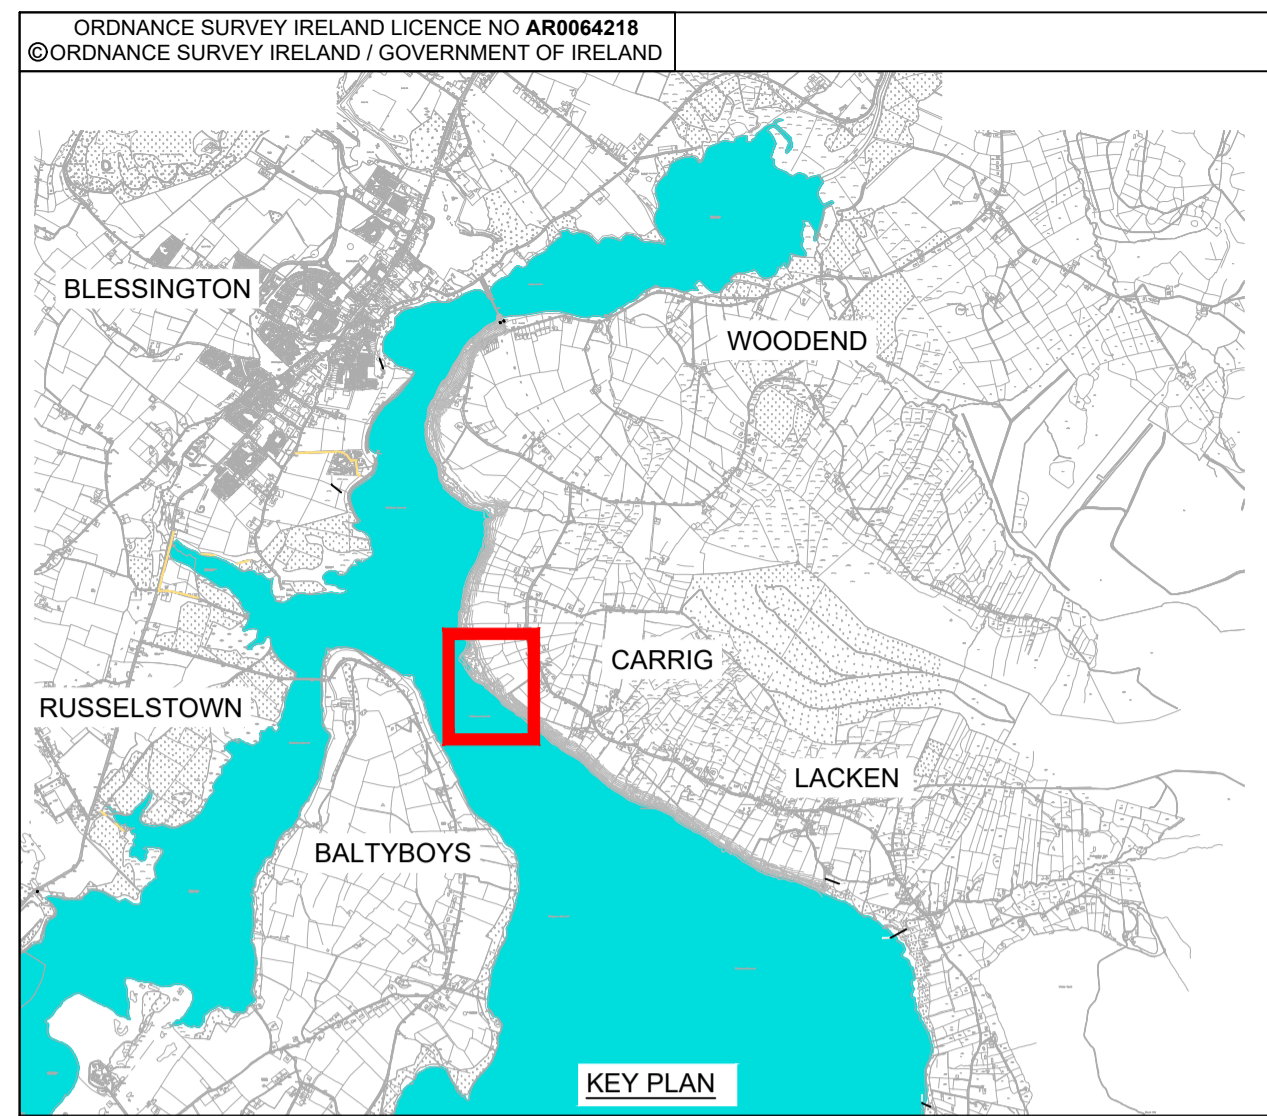

CONSULTANT

AECOM
 DOUGLAS BUSINESS CENTRE
 CARRIGLINE ROAD
 DOUGLAS
 CORK
 Tel: +353 (0)21 436 5006
 www.aecom.com

NOTES

1. THIS DRAWING IS TO BE READ IN CONJUNCTION WITH ALL OTHER RELEVANT PLANNING DRAWINGS AND DOCUMENTS.

KEY:

-  PROPOSED GREENWAY
-  PROPOSED GRASS VERGE
-  BLESSINGTON LAKE

ISSUE/REVISION

I/R	DATE	DESCRIPTION
0	OCT 2021	ISSUED FOR PLANNING

PROJECT NUMBER

60617025

SHEET TITLE

PRELIMINARY DESIGN
 LACKEN
 SHEET 5 OF 9

SHEET NUMBER

60617025_SHT_DD_BLGWY_146.5

Filename: Z:\UK\IED\BL2\JOB\SPR-447465_BLESSINGTON_GREENWAY\900_CAD_GIS\910_CAD\20-SHEETS\LACKAN\60617025_SHT_BLGWY_146_LACKEN.DWG
 Last saved by: LUTTRELLC Last Plotted: 2021-11-10

This drawing has been prepared for the use of AECOM's client. It may not be used, modified, reproduced or relied upon by third parties, except as required by law. AECOM accepts no responsibility, and denies any liability, whatsoever, to any party that uses or relies on this drawing without AECOM's express written consent. All measurements must be obtained from the stated dimensions.

