




CONTIGUOUS ELEVATION A-A SCALE 1:200

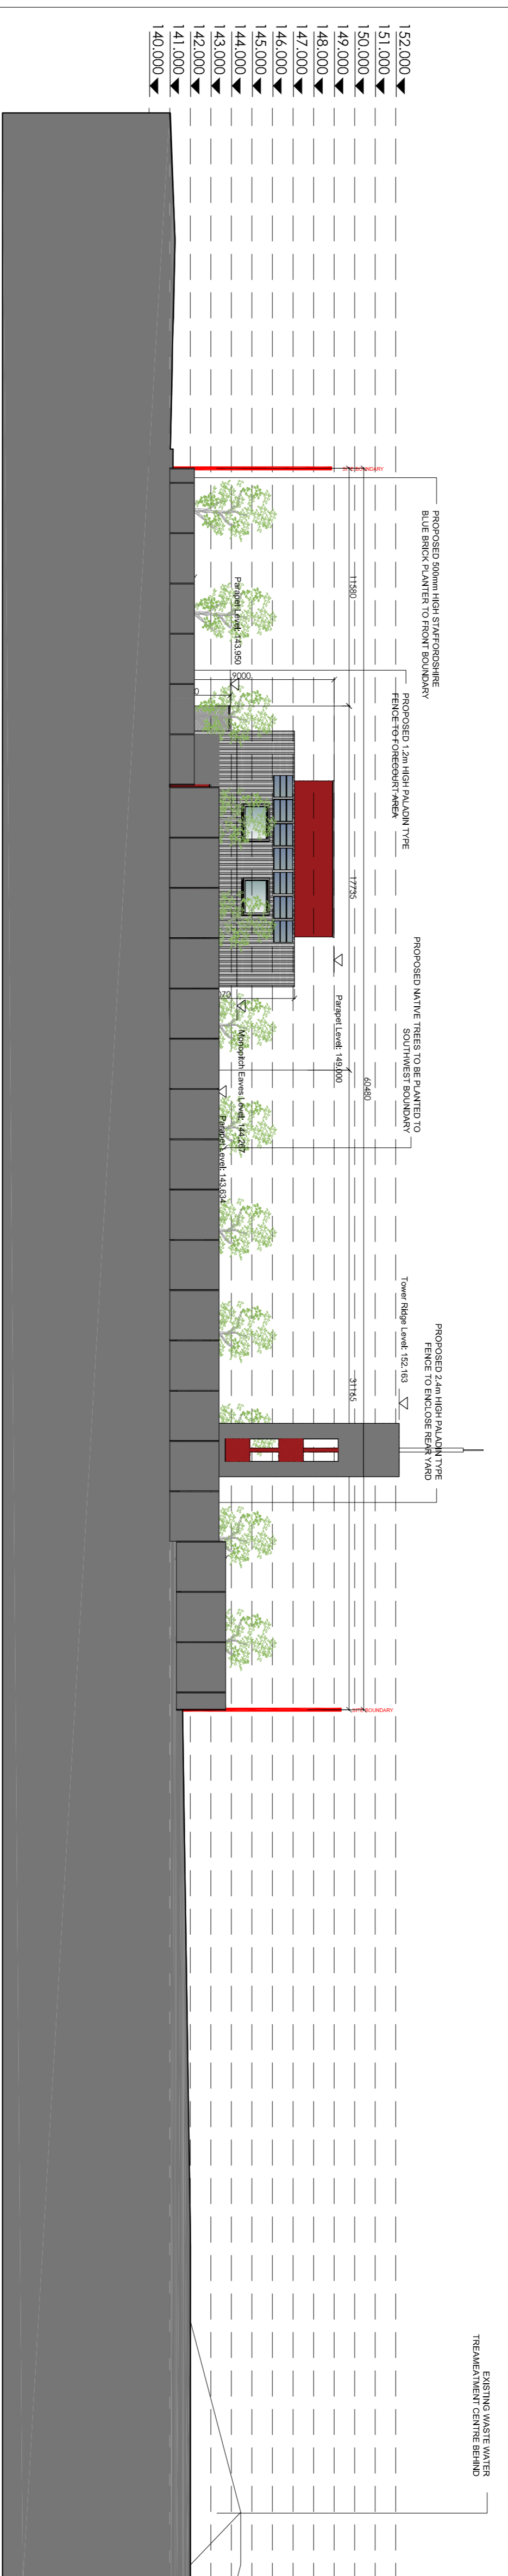

CONTIGUOUS ELEVATION B-B SCALE 1:200

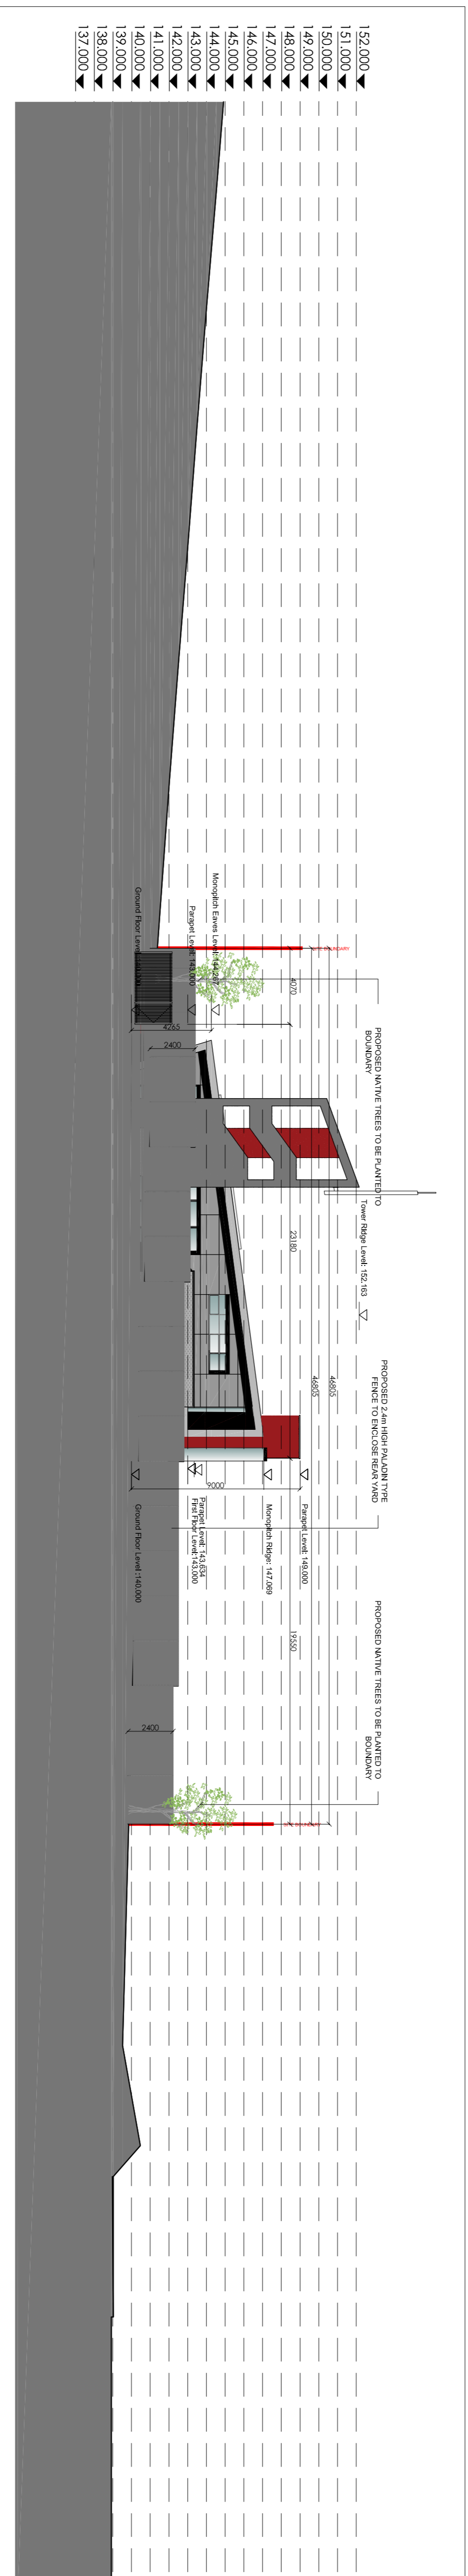


CONTIGUOUS ELEVATION C-C SCALE 1:200

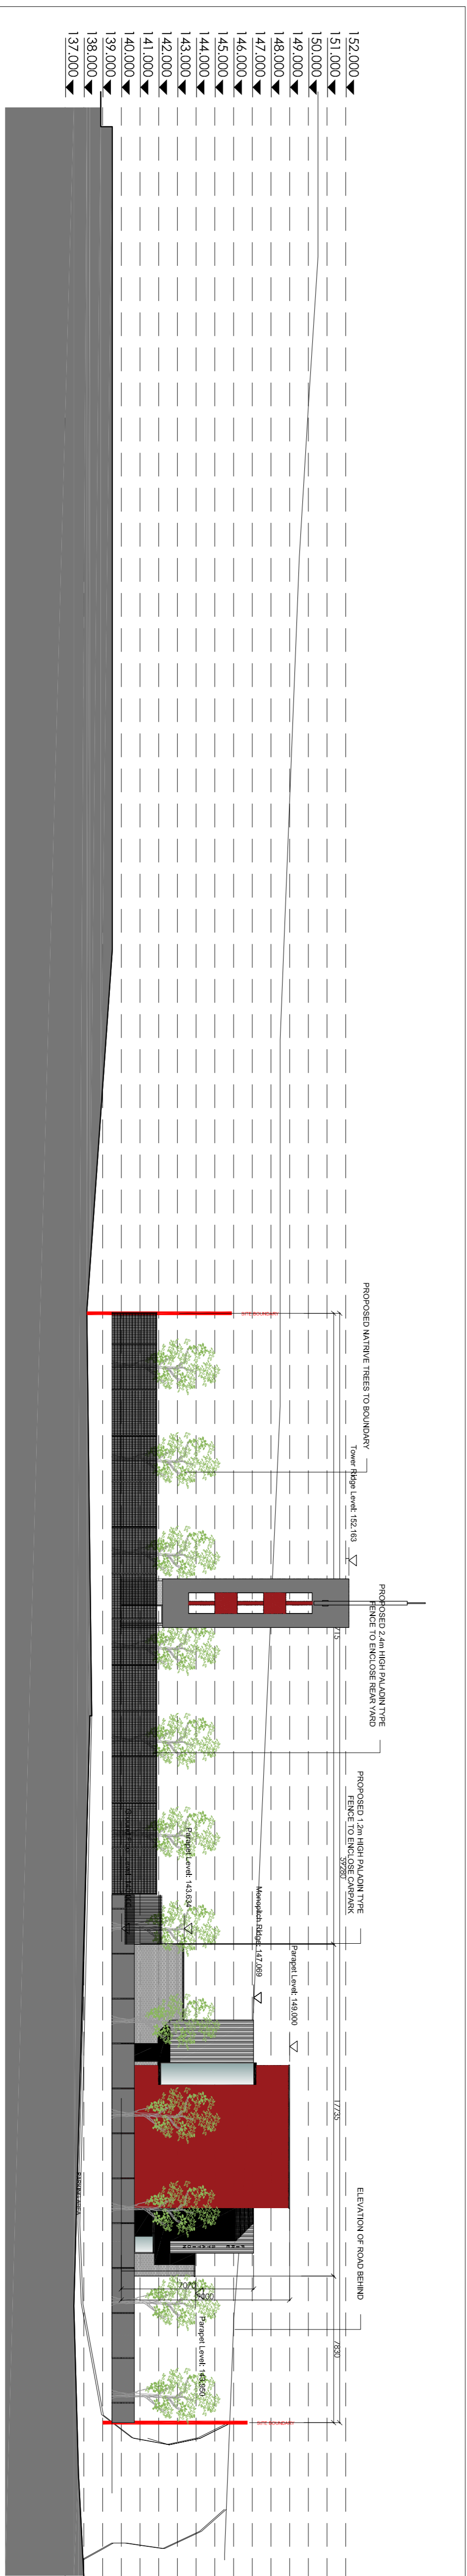

CONTIGUOUS ELEVATION D-D SCALE 1:200

PROPOSED CONTIGUOUS ELEVATIONS

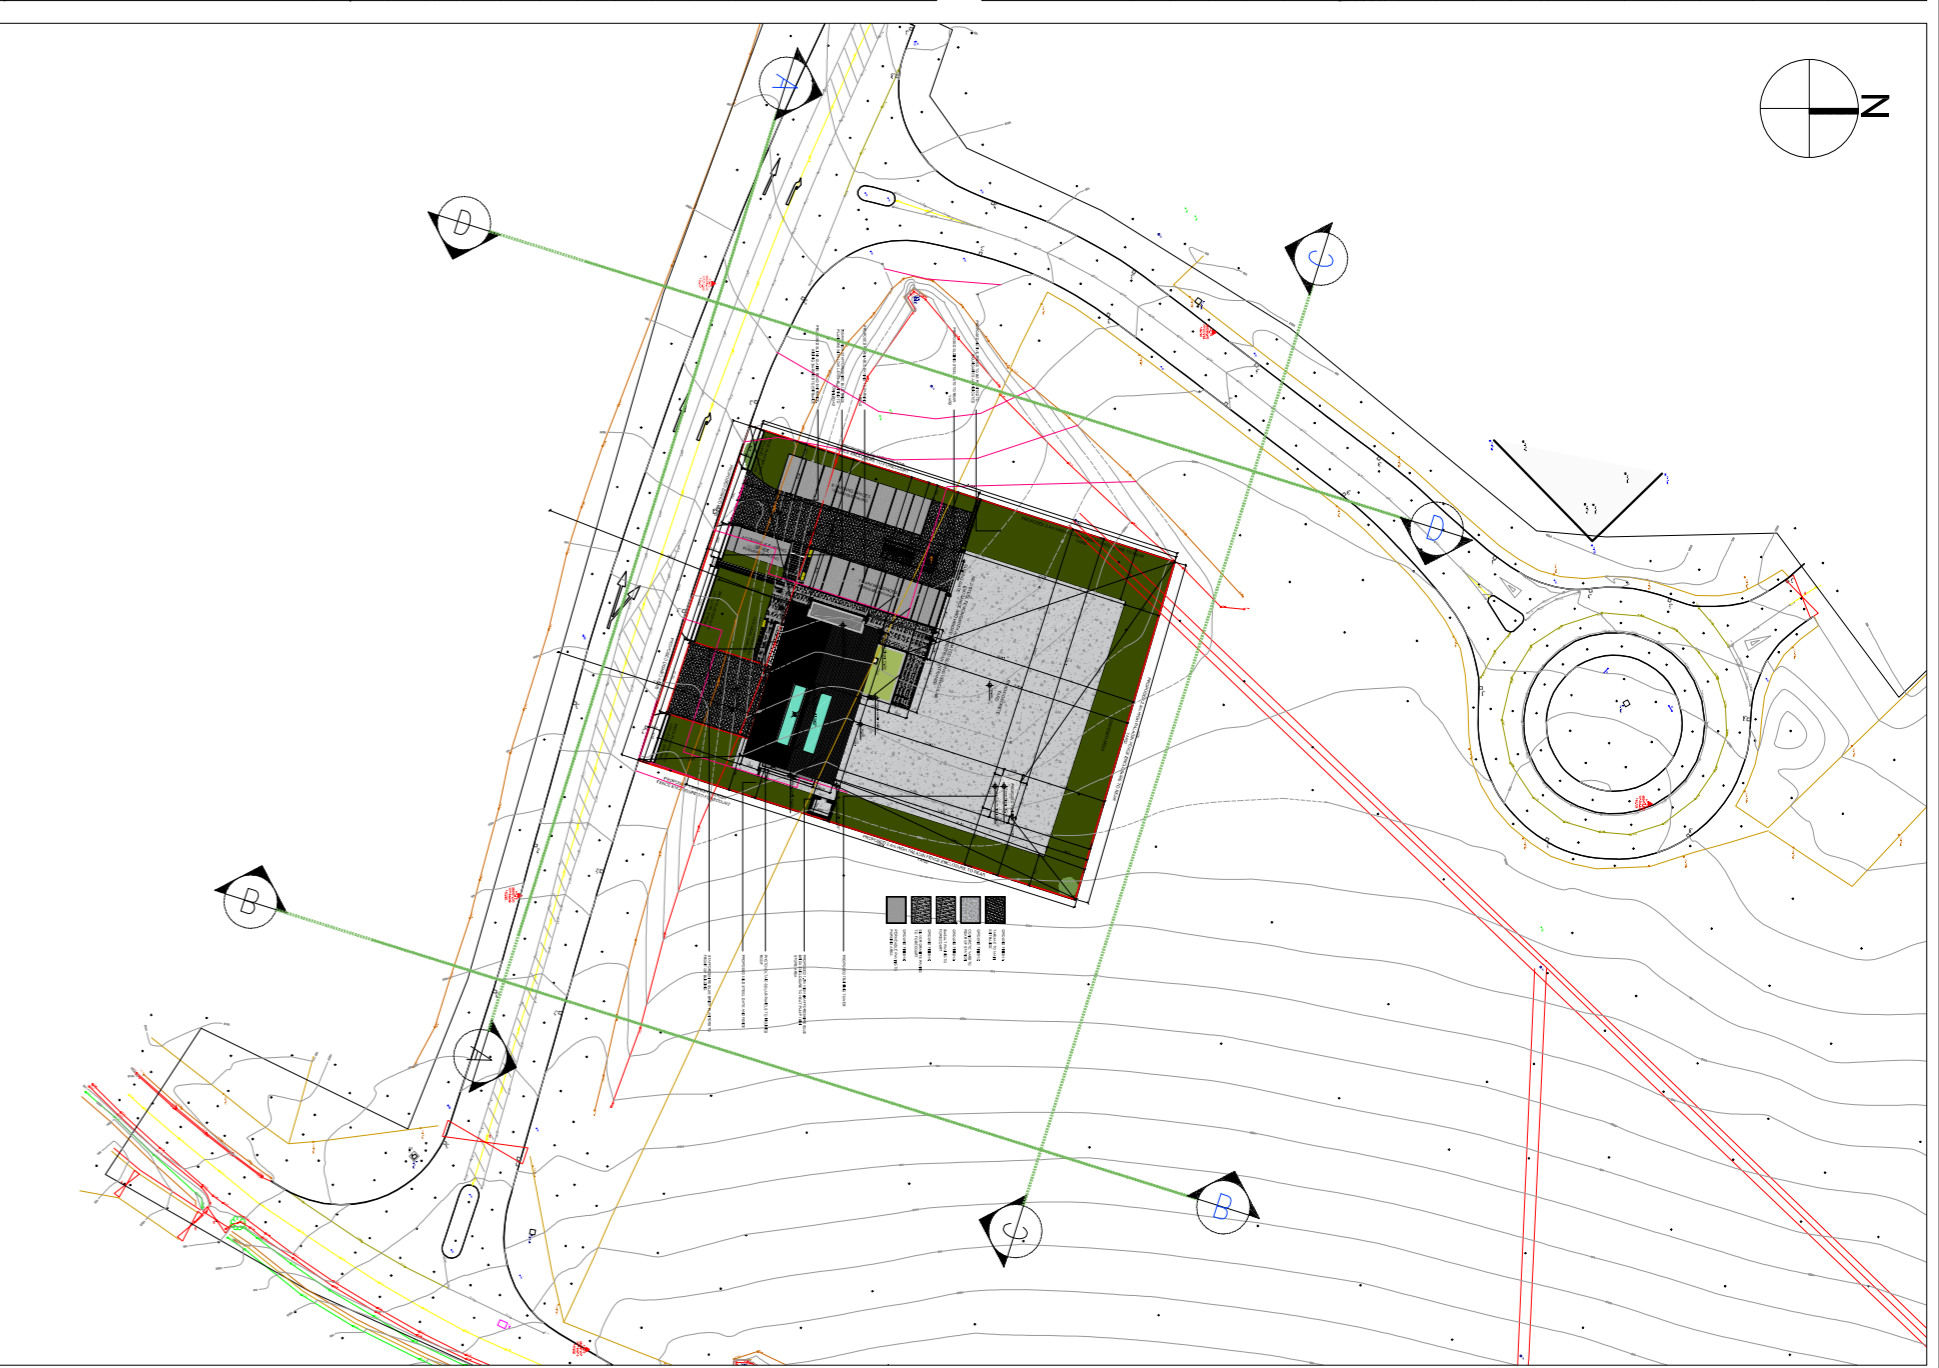

KEY PLAN SCALE 1:1000

NOTES:

REV	STA	NOTES	DATE	BY

job: FIRE STATION REBURNISHMENT AND EXTENSION
 site: DUNMANN CO. WICKLOW
 client: WICKLOW COUNTY FIRE AND RESCUE SERVICE
 drawing: PROPOSED CONTIGUOUS ELEVATIONS

jobno: 22119 DL
 dno: PA.01.05
 date: APRIL 2023
 scale: VARIOUS @ A1

dr: DESIGN STREET
 dno: PA.01.05
 f: +353 1 7448 945
 e: info@dr.ie
 w: www.dr.ie

**APPLICATION UNDER PART 8
OF THE PLANNING & DEVELOPMENT
REGULATIONS 2001 -2007**

