


**1 1080 Demolished Section 1**  
1 : 50

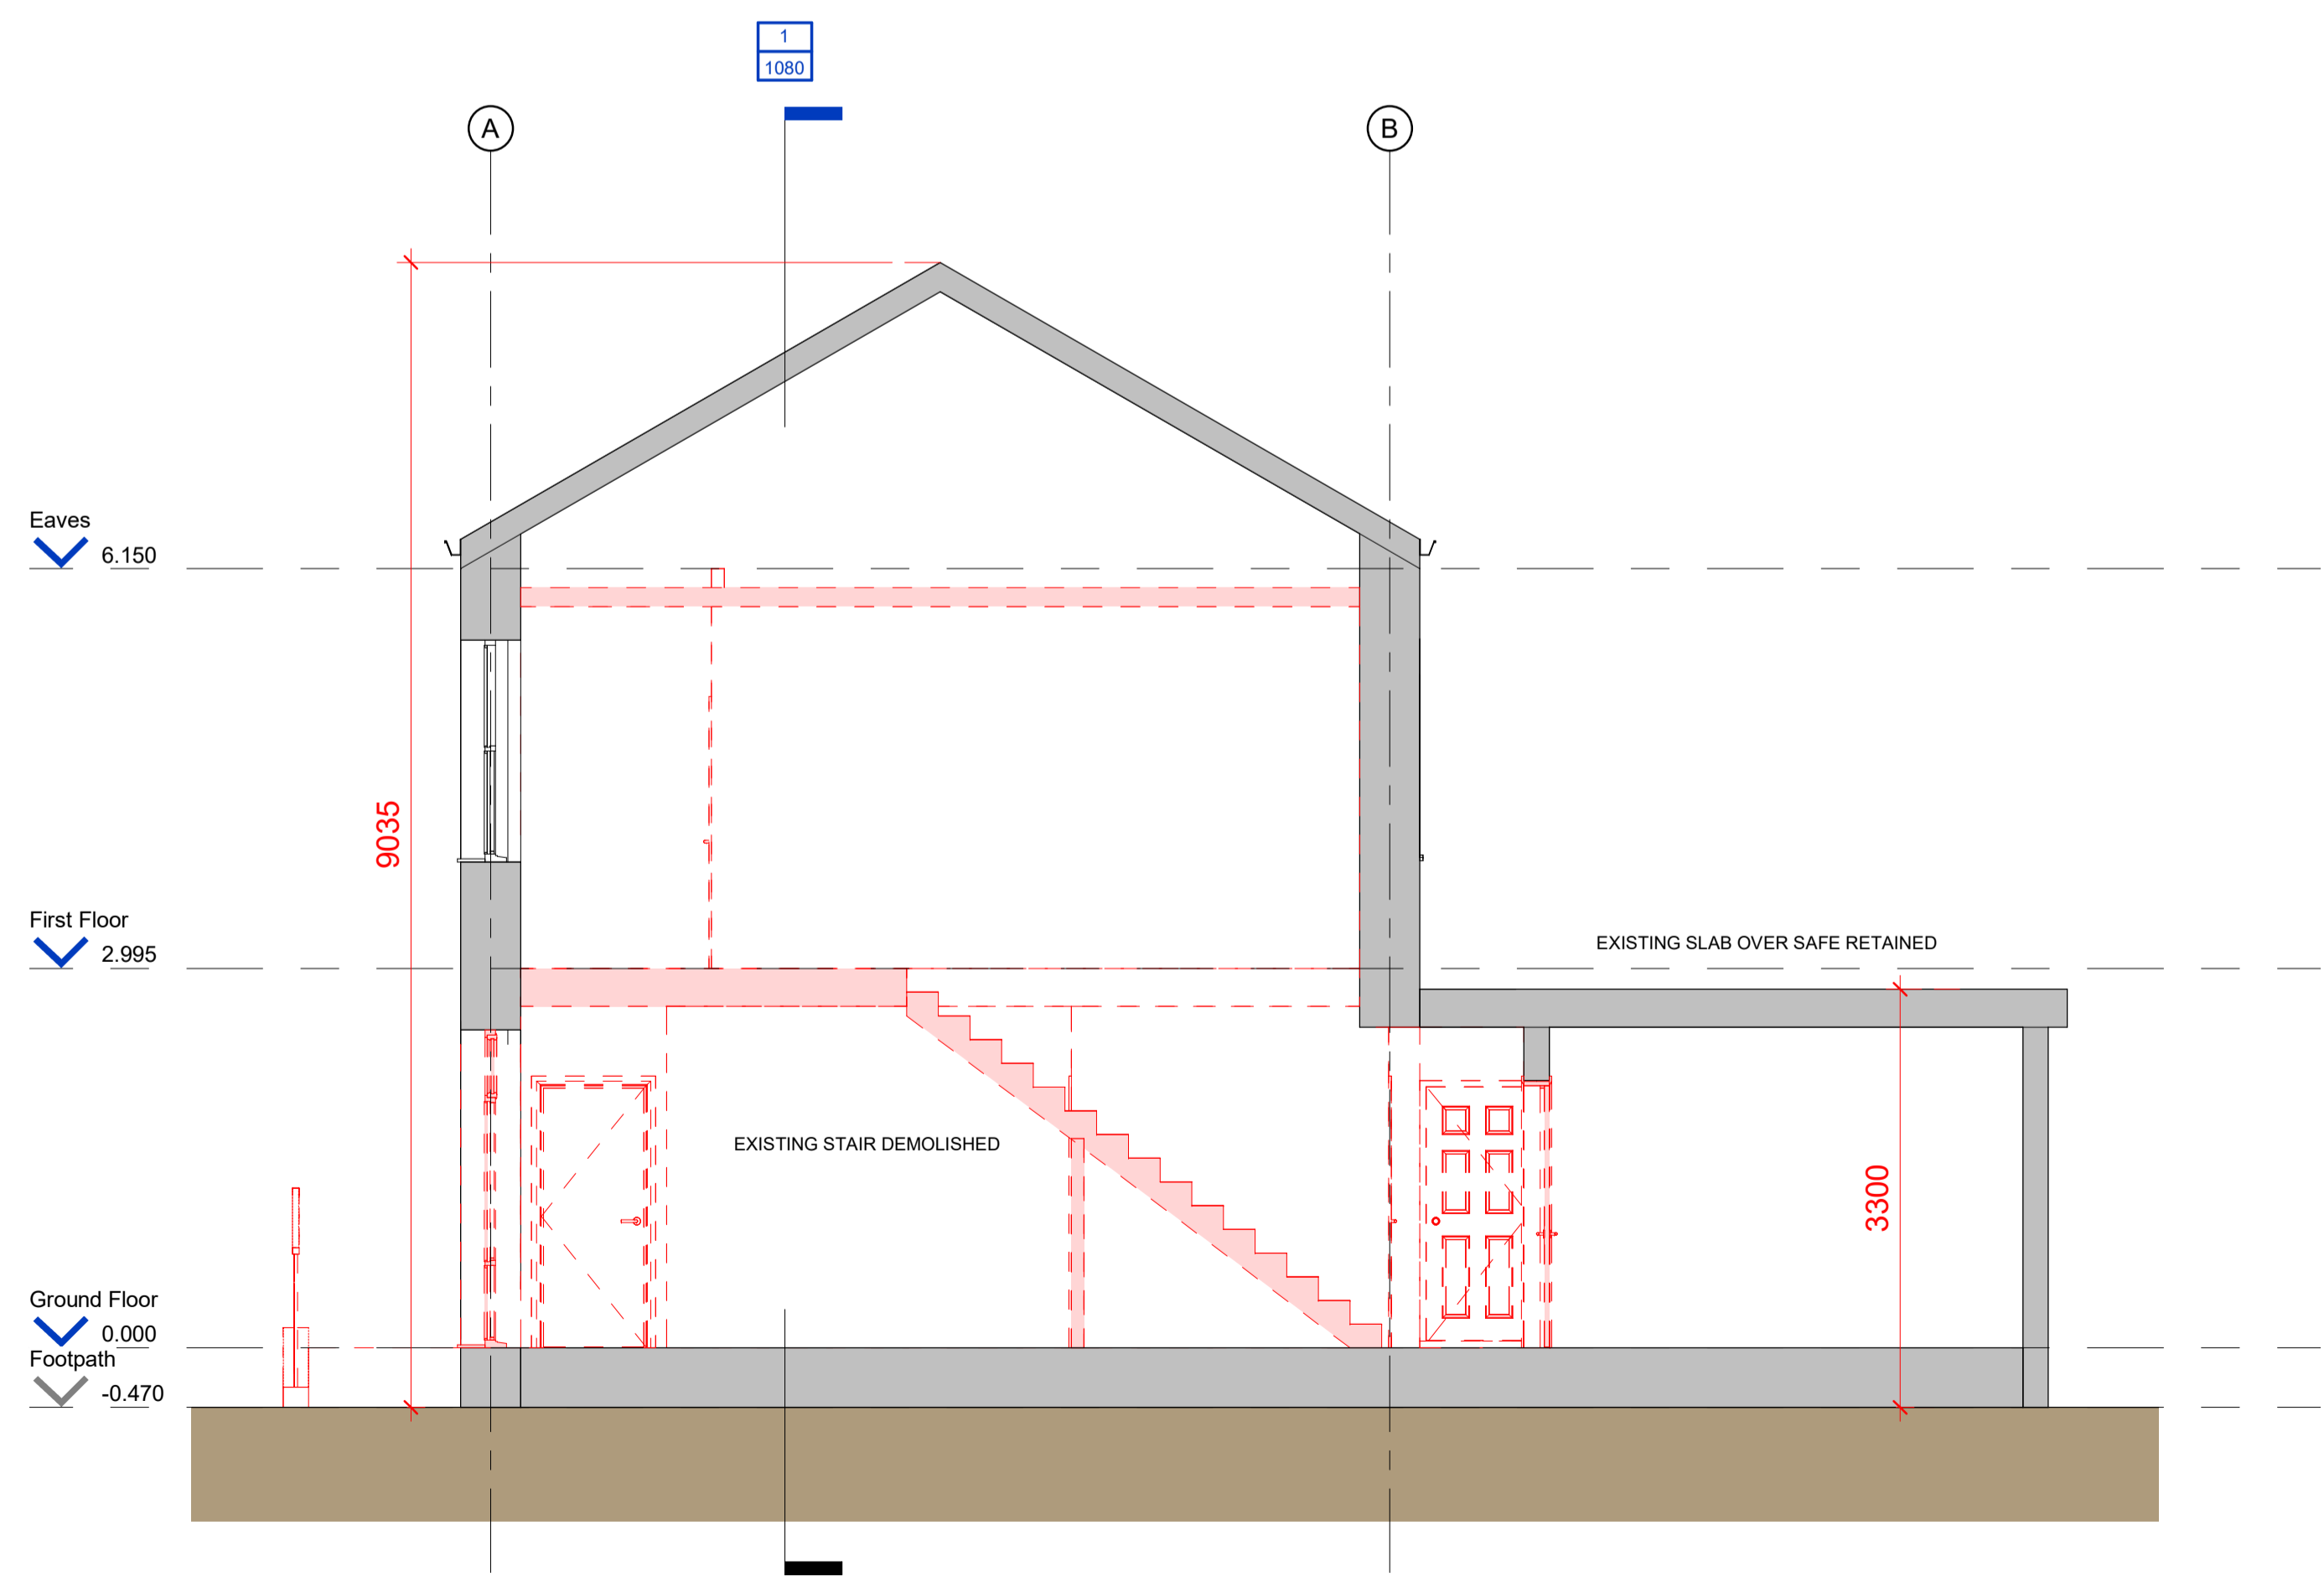

**2 1080 Demolished Section 2**  
1 : 50

DO NOT SCALE FROM THIS DRAWING. WORK TO WRITTEN DIMENSIONS ONLY; THE CONTRACTOR IS REQUIRED TO CHECK ALL DIMENSIONS ON SITE. ANY DISCREPANCY TO BE NOTIFIED TO THE ARCHITECT. THIS DRAWING IS TO BE READ IN CONJUNCTION WITH RELEVANT CONSULTANTS' DRAWINGS AND SCHEDULES; THIS DRAWING IS COPYRIGHT OF KAVANAGH TUIE LIMITED.

KEYPLAN

REVISIONS

REV NO.	DATE	DRN	DESCRIPTION	CHK
P1	6/9/2024	JB	Issued for Review	
P2	7/1/2025	SM	Issued for Review	

**KAVANAGH TUIE ARCHITECTS**  
 TERMINUS MILLS CLONSKEAGH ROAD D06 XD37 IRELAND  
 T: +353 1 2188500 MAIL@KAVANAGHTUIE.IE

FILE NAME	WCCARN-KTA-XX-XX-DR-A-1080
PROJECT:	CARNEW REMOTE WORKING HUB
PROJECT NO.	J2167
TITLE:	Sections - Demolition
SCALE:	1 : 50
DWG NO.	1080
REV.	P2