


KEYPLAN

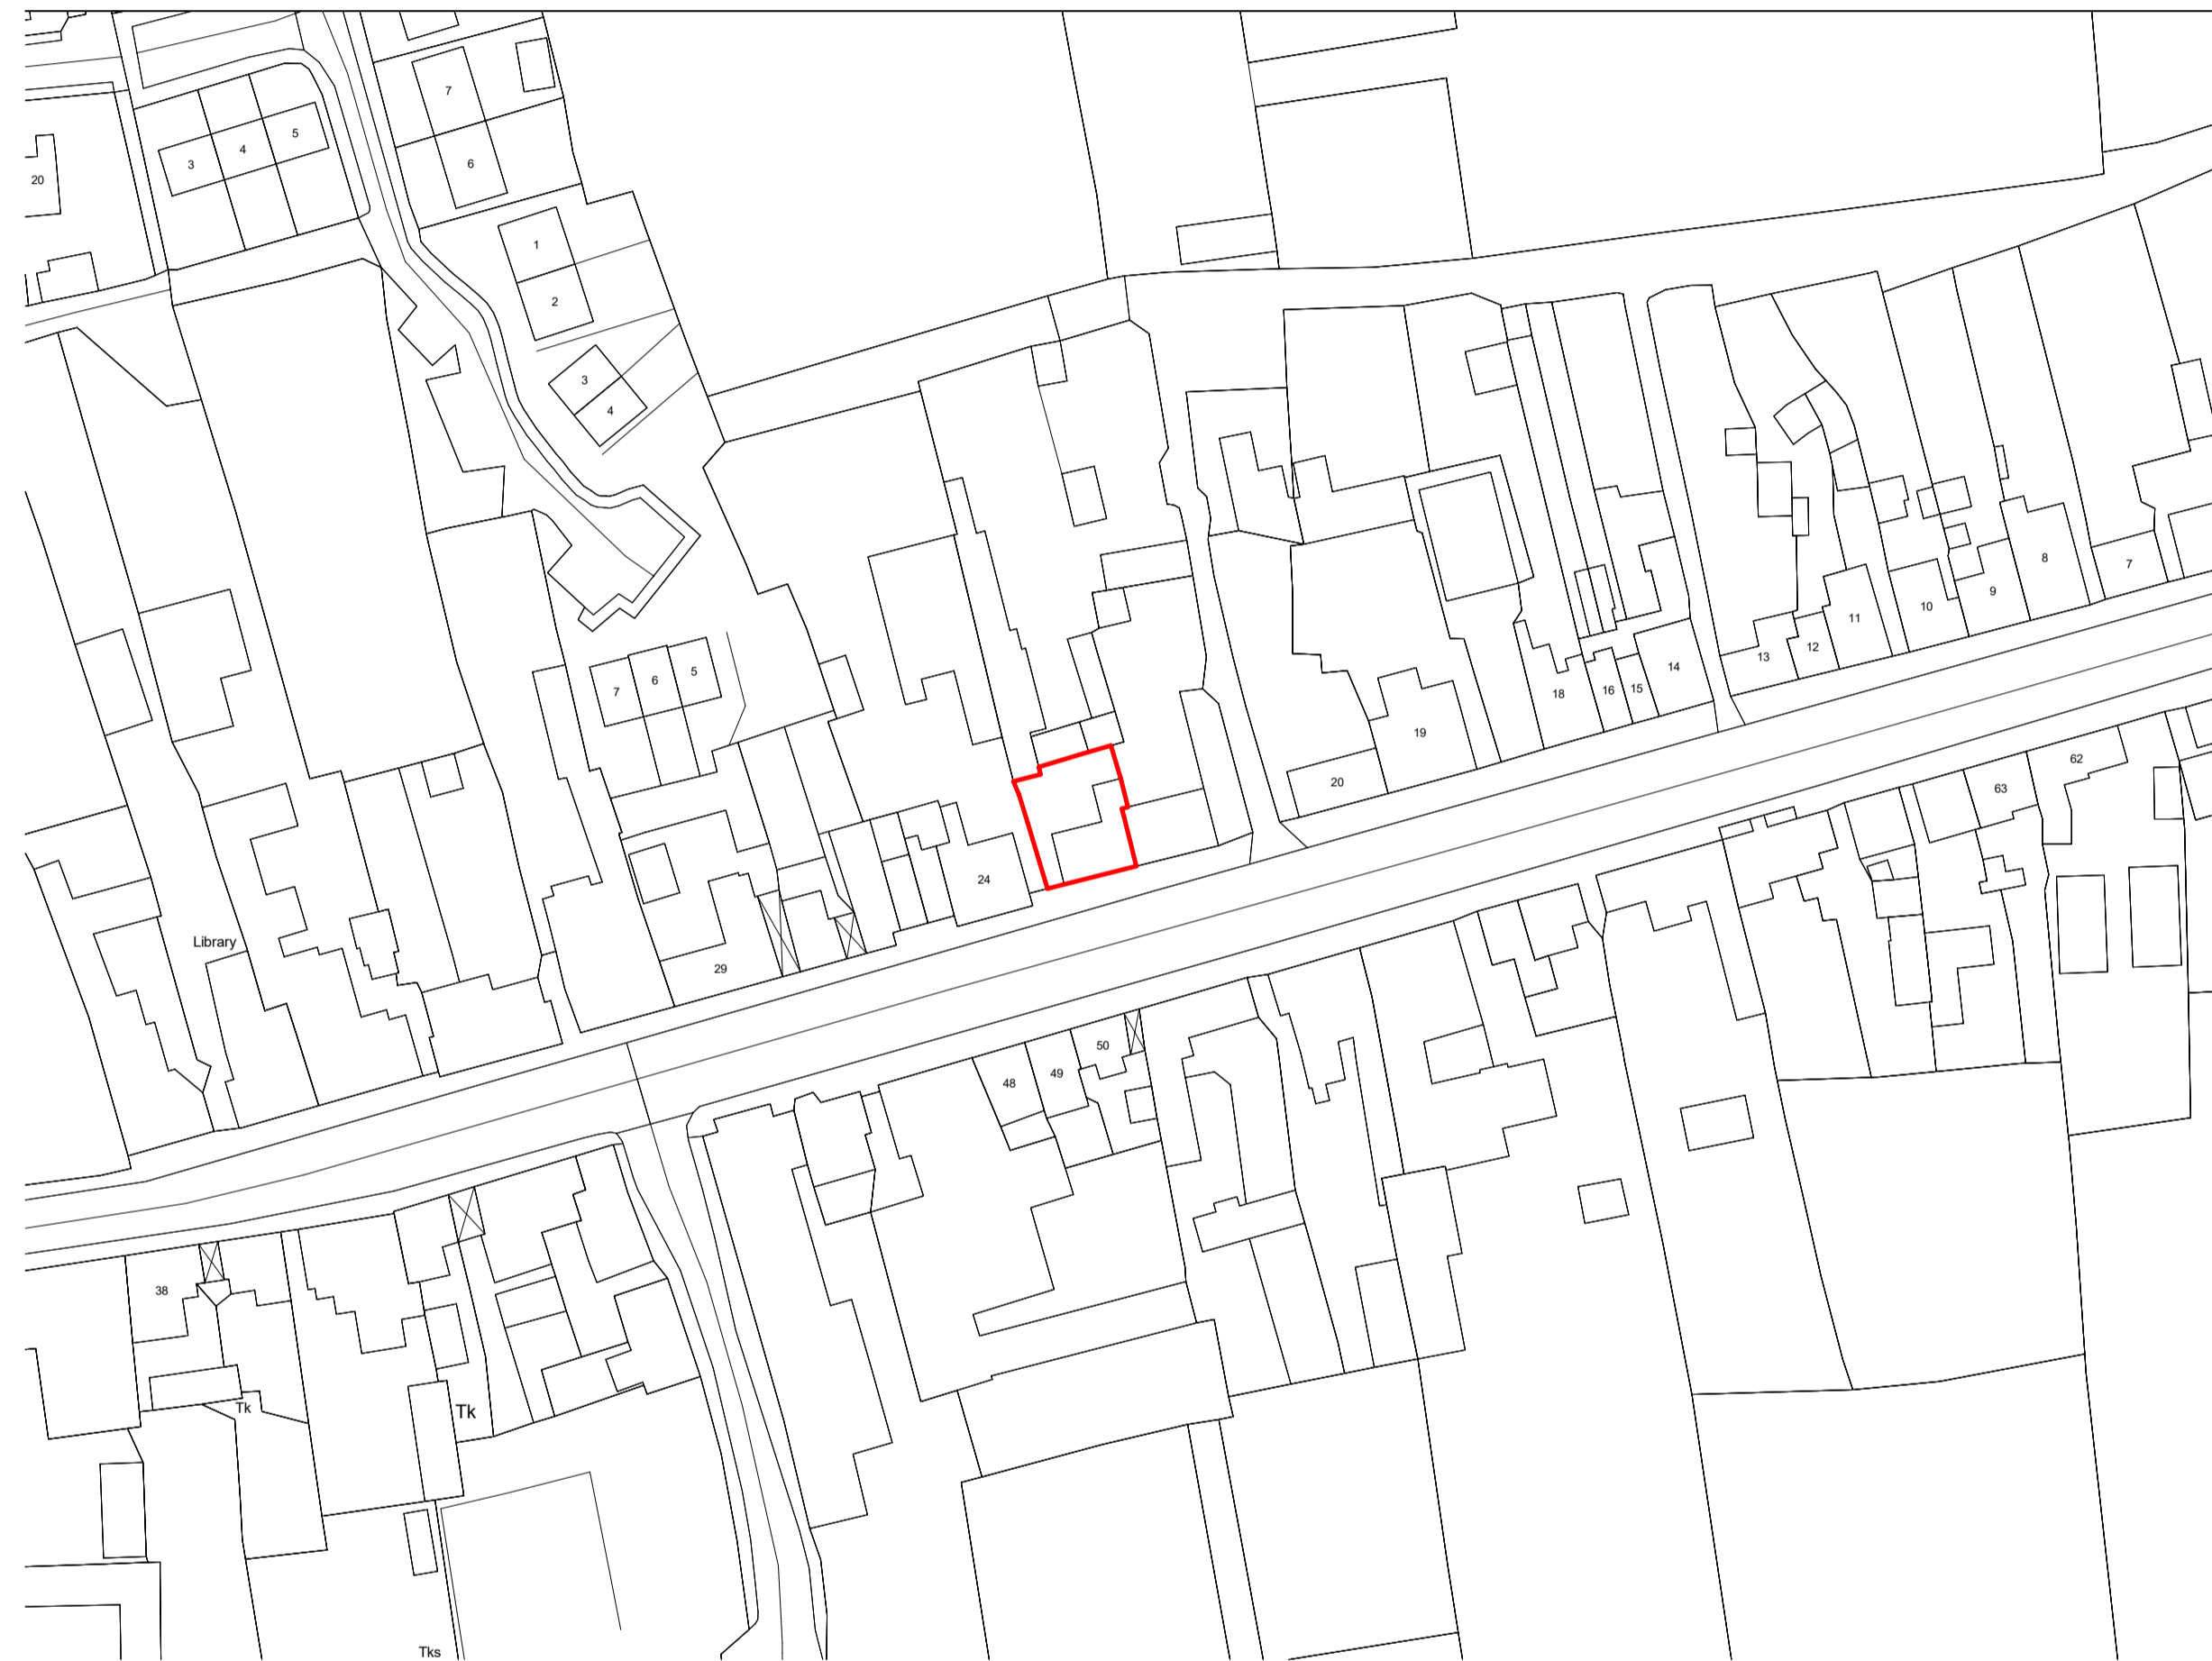

**1 1002** **Site Location Map**  
1 : 1000

REVISIONS

REV NO.	DATE	DRN	DESCRIPTION	CHK
P1	7/1/2025	SM	Issued for Review	

**KAVANAGH TUIE**  
**ARCHITECTS**

TERMINUS MILLS CLONSKEAGH ROAD D06 XD37 IRELAND  
T: +353 1 2188500 MAIL@KAVANAGHTUIE.IE

FILE NAME

WCCARN-KTA-XX-XX-DR-A-1002

PROJECT:

CARNEW REMOTE WORKING HUB

PROJECT NO.:

J2167

TITLE:

Site Location Map

SCALE:

1 : 1000

DWG NO.

1002

REV.

P1