




**1 Northern Entrance Terraces**  
SCALE - 1 : 100

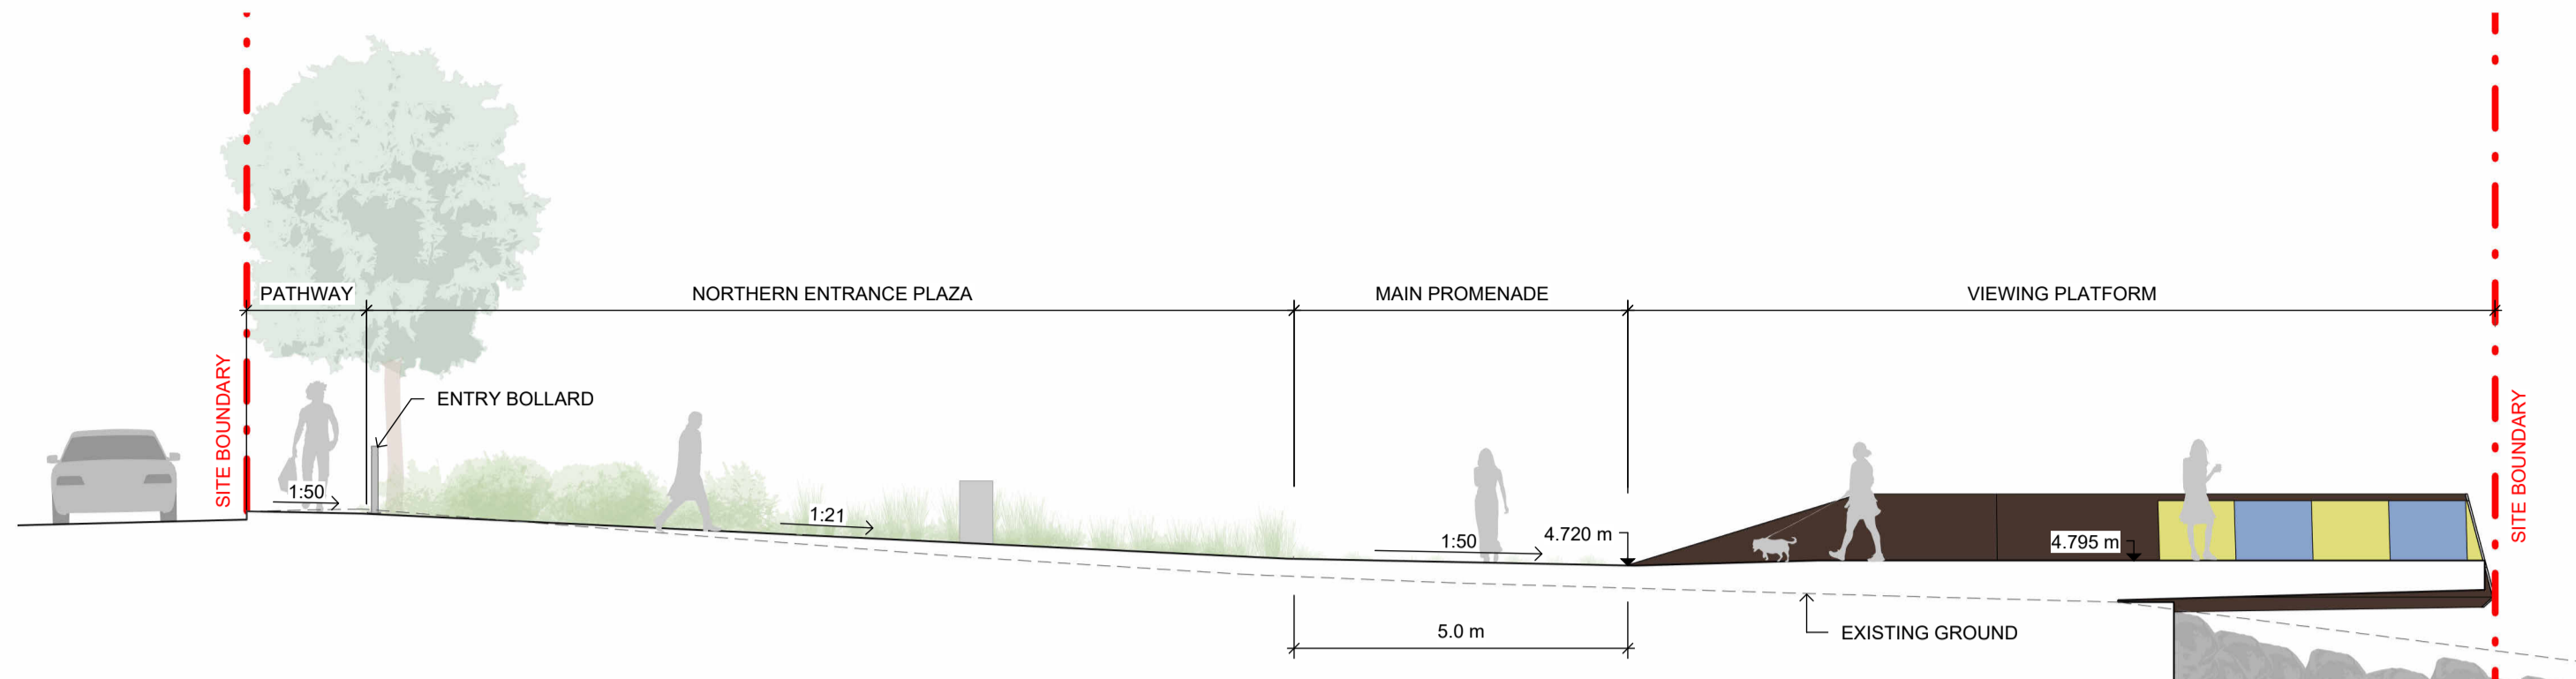


**2 Northern Entrance Plaza**  
SCALE - 1 : 100

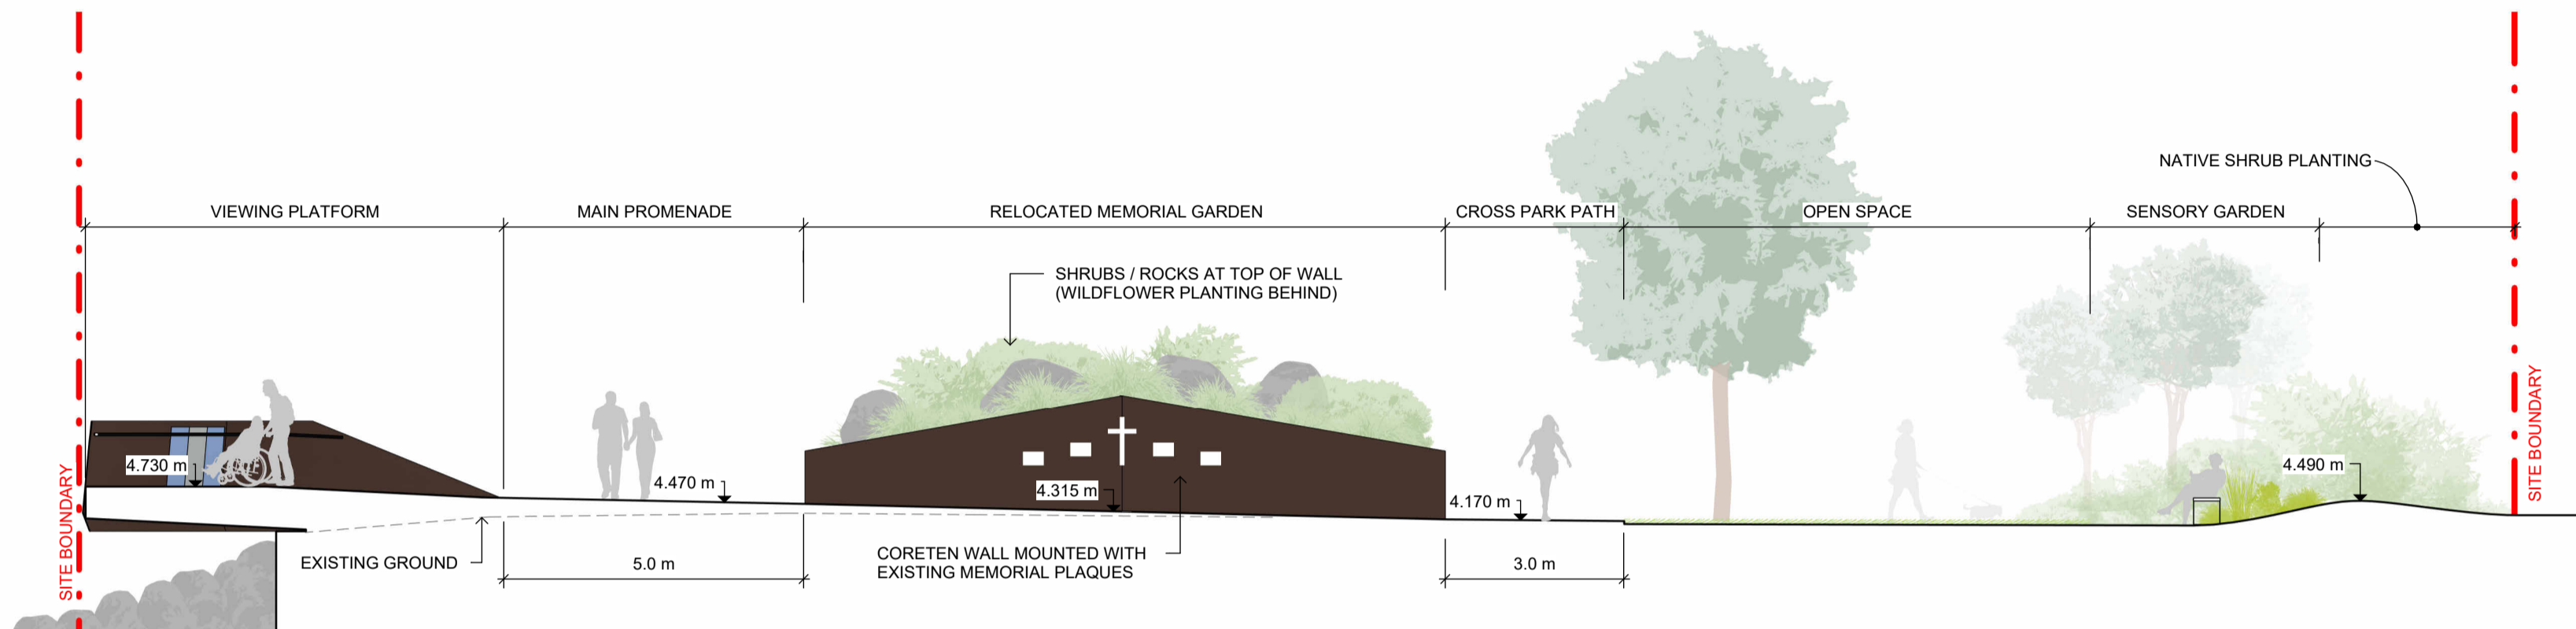

**3 Platform, Memorial & Open Space**  
SCALE - 1 : 100

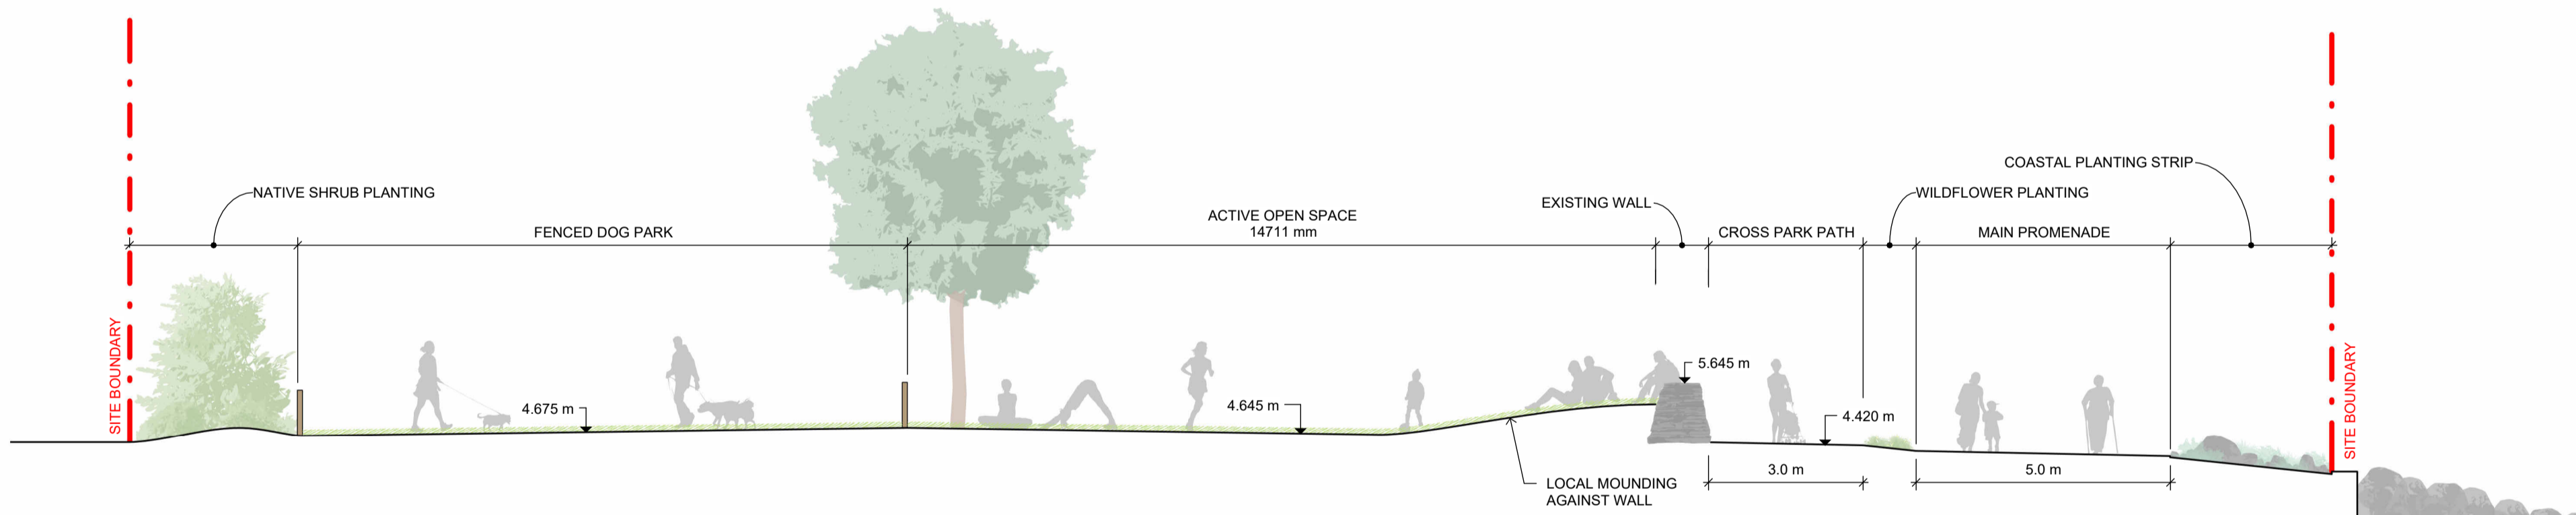


**4 Dog Park & Existing Wall**  
SCALE - 1 : 100

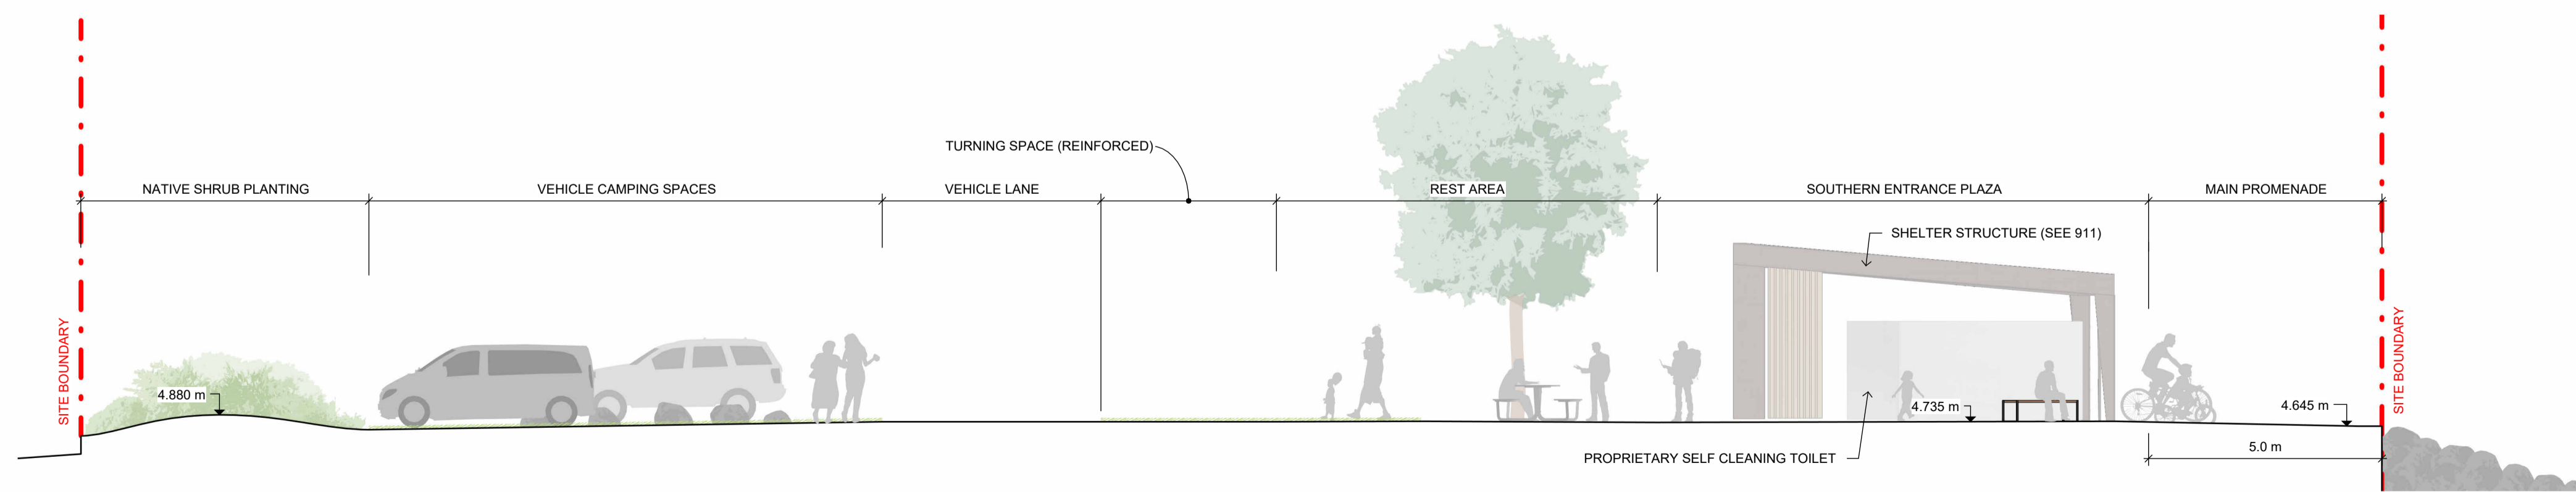

**5 Aires Park & Southern Entrance Plaza**  
SCALE - 1 : 100

Drawing to be read in conjunction with 24272-2-D01 Design Statement

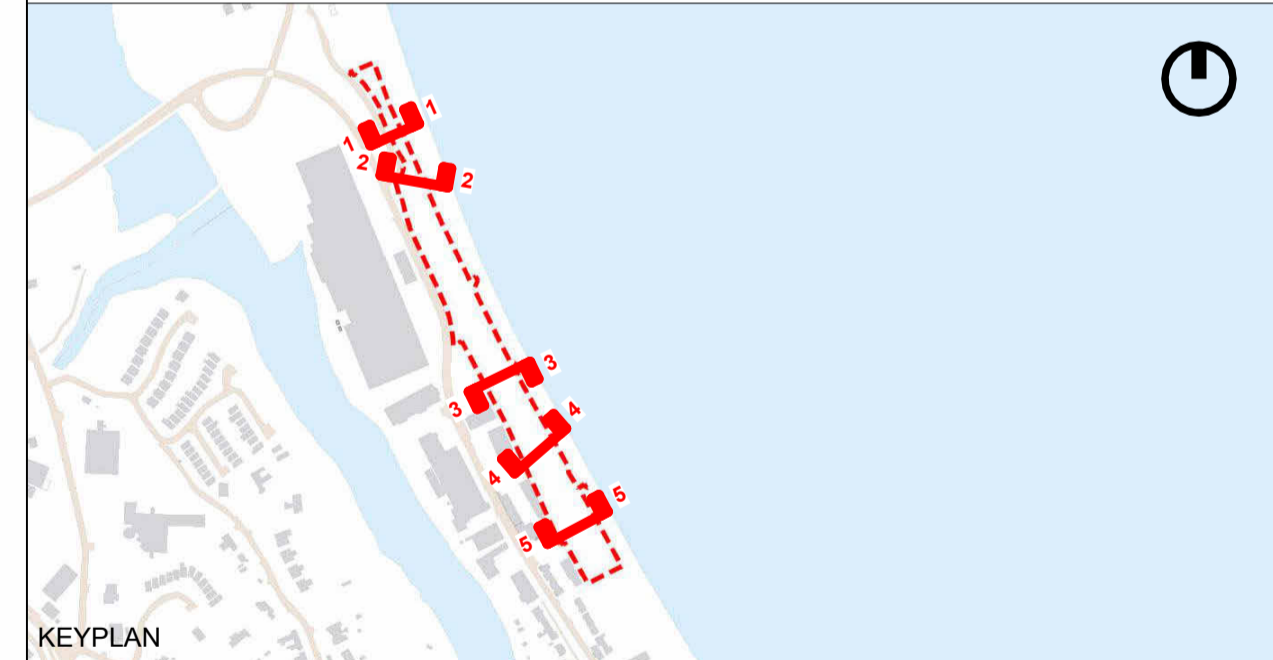

A	24.01.2025	Adjusted based on WCC comments
REV	DATE	COMMENTS

**DRAFT FOR PLANNING ONLY**

**CUNNANE STRATTON REYNOLDS**  
**LANDPLANNING & DESIGN**

GAINSBORO HOUSE,  
24 SUFFOLK STREET, DUBLIN 2  
TEL 01 661 0419 FAX 01 661 0431  
EMAIL info@csrlandplan.ie

PROJECT: The Murrugh Waterfront Park Enhancement	DATE: 13/12/24
DRAWING: Landscape Sections	SCALE: AS INDICATED @ A1
	DRAWN: TS
	CHECKED: MPO
	DWG. NO: 24272-2-201