


PROPOSED SECTION A-A

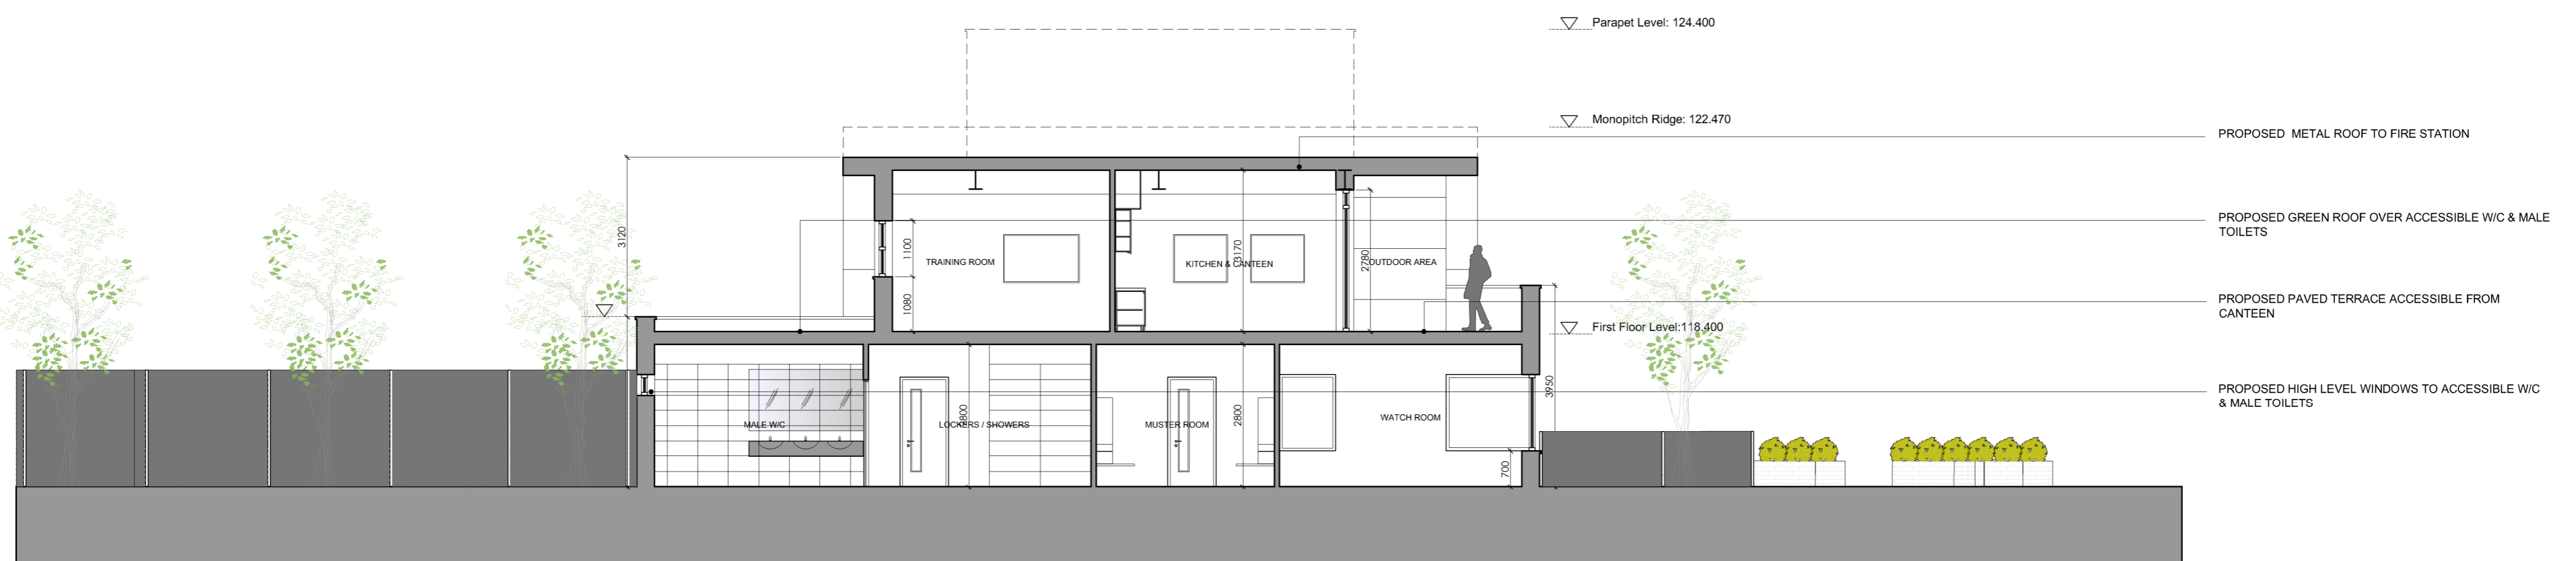


PROPOSED SECTION B-B

PROPOSED SECTIONS

notes:

REV	STA	NOTES	BY	DATE

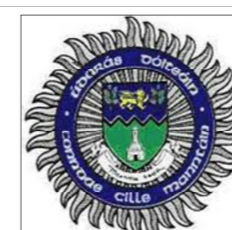

job:	NEW FIRE STATION
site:	BALINGLASS, CO. WICKLOW
client:	WICKLOW COUNTY FIRE AND RESCUE SERVICE
drawing:	PROPOSED SECTIONS

job no:	22119-BG-	42 dawson street clublin 2
date:	APRIL 2023	t: +353 1 7645 945
scale:	1:100 @A1	f: +353 1 6711 770
revision no:		e: info@node.ie w: www.node.ie

**APPLICATION UNDER PART 8
OF THE PLANNING &
DEVELOPMENT
REGULATIONS 2001-2007**

