



Comhairle Contae Chill Mhantáin
Wicklow County Council

Pleanáil, Forbairt Eacnamaíochta agus Tuaithe
Planning, Economic and Rural Development

Áras An Chontae / County Buildings
Cill Mhantáin / Wicklow
Guthán / Tel (0404) 20148
Faics / Fax: (0404) 69462
Rphost / Email. plandev@wicklowcoco.ie
Suíomh / Website: www.wicklow.ie

16th December 2024

Ronan Rose Roberts Architects
Mortons Lane
Wicklow
Co. Wicklow
A67 TF44

RE: Declaration in accordance with Section 5 of the Planning & Development Acts
2000 (As Amended) – EX100/2024 Jacks Hole Beach Resort DAC

I enclose herewith Declaration in accordance with Article 5 (2) (A) of the Planning & Development Act 2000.

Where a Declaration is used under this Section any person issued with a Declaration under subsection (2) (a) may, on payment to An Bord Pleanála of such fee as may be prescribed, refer a declaration for review by the Board within four weeks of the date of the issuing of the declaration by the Local Authority.

Is mise, le meas,



ADMINISTRATIVE OFFICER
PLANNING ECONOMIC & RURAL DEVELOPMENT





Comhairle Contae Chill Mhantáin Wicklow County Council

**Pleanáil, Forbairt Eacnamaíochta agus Tuaithe
Planning, Economic and Rural Development**

Áras An Chontae / County Buildings
Cill Mhantáin / Wicklow
Guthán / Tel: (0404) 20148
Faics / Fax: (0404) 69462
Rphost / Email: plandev@wicklowcoco.ie
Suíomh / Website: www.wicklow.ie

DECLARATION IN ACCORDANCE WITH ARTICLE 5 (2) (A) OF THE PLANNING & DEVELOPMENT ACT 2000 AS AMENDED

Applicant: Jacks Hole Beach Resort DAC

Location: Jacks Hole Beach Resort, Ballynacarrig, Brittas Bay, Co. Wicklow

Reference Number: EX100/2024

CHIEF EXECUTIVE ORDER NO. CE/PERD/2024/1453

Section 5 Declaration as to whether “the modification of existing mobile home on Site B11 (3930x14630mm)” at Jacks Hole Beach Resort, Ballynacarrig, Brittas Bay, Co. Wicklow constitutes exempted development within the meaning of the Planning and Development Act, 2000(as amended).

Having regard to:

- a) Details submitted with the Section 5 Declaration application and further information submitted on the 28th November 2024.
- b) Section 2,3 and 4 (1)(h) of the Planning and Development Act 2000(as amended)

Main Reasons with respect to Section 5 Declaration:

- (i) The modification of the existing mobile home on site would come within the definition of works as set out in Section 2 the Planning and Development Act 2000(as amended) as it involves operations of repair and renewal.
- (ii) Such works are development having regard to the provisions of Section 3(1)(a) of the Planning and Development Act 2000(as amended).
- (iii) Given the retention of the structure, and the modifications identified it is considered that the works would be exempted by reference to Section 4(1)(h) of the Planning and Development Act 2000(as amended) as they would be works of maintenance, improvement or other alteration of any structure, which do not materially affect the external appearance of the structure so as to render the appearance inconsistent with the character of the structure or of neighbouring structures.

The Planning Authority considers that “the modification of existing mobile home on Site B11 (3930x14630mm)” at Jacks Hole Beach Resort, Ballynacarrig, Brittas Bay, Co. Wicklow is development and is exempted development within the meaning of the Planning & Development Act 2000 (as amended).

Signed:


ADMINISTRATIVE OFFICER
PLANNING ECONOMIC & RURAL DEVELOPMENT

Dated 16th December 2024



WICKLOW COUNTY COUNCIL

PLANNING & DEVELOPMENT ACTS 2000 (As Amended)

SECTION 5

CHIEF EXECUTIVE ORDER NO. CE/PERD/2024/1453

Reference Number: EX100/2024

Name of Applicant: Jacks Hole Beach Resort DAC

Nature of Application: Section 5 Declaration request as to whether or not: -
"the modification of existing mobile home on Site B11 (3930x14630mm)" is or is not development and is or is not exempted development.

Location of Subject Site: Jacks Hole Beach Resort, Ballynacarrig, Brittas Bay, Co. Wicklow

Report from Edel Bermingham, SEP

With respect to the query under section 5 of the Planning & Development Act 2000 as to whether "the modification of existing mobile home on Site B11 (3930x14630mm)" at Jacks Hole Beach Resort, Ballynacarrig, Brittas Bay, Co. Wicklow is or is not exempted development within the meaning of the Planning & Development Act 2000 (as amended).

Having regard to:


- (a) Details submitted with the Section 5 Declaration application and further information submitted on the 28th November 2024.
- (b) Section 2,3 and 4 (1)(h) of the Planning and Development Act 2000(as amended)

Main Reason with respect to Section 5 Declaration:

- (i) The modification of the existing mobile home on site would come within the definition of works as set out in Section 2 the Planning and Development Act 2000(as amended) as it involves operations of repair and renewal.
- (ii) Such works are development having regard to the provisions of Section 3(1)(a) of the Planning and Development Act 2000(as amended).
- (iii) Given the retention of the structure, and the modifications identified it is considered that the works would be exempted by reference to Section 4(1)(h) of the Planning and Development Act 2000(as amended) as they would be works of maintenance, improvement or other alteration of any structure, which do not materially affect the external appearance of the structure so as to render the appearance inconsistent with the character of the structure or of neighbouring structures.

Recommendation:


The Planning Authority considers that the modification of existing mobile home on Site B11 (3930x14630mm)" at Jacks Hole Beach Resort, Ballynacarrig, Brittas Bay, Co. Wicklow is development and is exempted development as recommended in the report by the SEP.

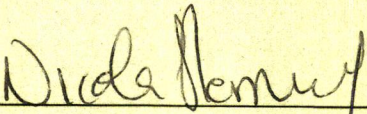Signed 

Dated 12th day of December 2024

ORDER:

I HEREBY DECLARE THAT "the modification of existing mobile home on Site B11 (3930x14630mm)" at Jacks Hole Beach Resort, Ballynacarrig, Brittas Bay, Co. Wicklow is development and is exempted development within the meaning of the Planning & Development Act 2000 (as amended).

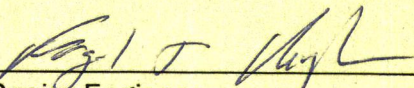Signed: 
Senior Engineer

Planning, Economic & Rural Development

Dated 16th day of December 2024

Section 5 Application EX 100/2024

Date : 4/12/2024

Applicant : Jacks Hole Beach Resort DAC

Address : Jacks Hole Beach Resort, Ballynacarrig, Brittas Bay, Co. Wicklow

Exemption Whether or not :

Modification of existing mobile home on Site B11 (3930 x 14630mm) on same site

constitutes exempted development within the meaning of the Planning and Development Acts, 2000(as amended).

See previous report dated the 21st November 2024, further information issued on foot of this report and a reply was received on the 28th November 2024.

Assessment :

Further Information issued i.e.

1. Having regard to the provisions of Section 5(1)(b) of the Planning and Development Act 2000(as amended) the following further information is requested –
 - (i) From drawings it would appear that the existing mobile home is to be demolished and replaced, with only the base being retained. You are requested to set out in full the exact works and whether it involves full demolition of the existing mobile home.
 - (ii) Please clarify the final colour of replacement structure.

The submitted details identify that the mobile home will not be demolished but that the external wall finishes will be on top of existing, and will involve removal of old windows and doors and replacement with new windows and doors. The external finish will be painted aluminium in off-white, green colour. In addition the roof will be removed and replaced.

Given the retention of the structure, and the modifications identified it is considered that the works would be exempted by reference to Section 4(1)(h) as they would be works of maintenance, improvement or other alteration of any structure, which do not materially affect the external appearance of the structure so as to render the appearance inconsistent with the character of the structure or of neighbouring structures.

Recommendation :

With respect to the query under Section 5 of the Planning and Development Act 2000(as amended), as to whether

Modification of existing mobile home on Site B11 (3930 x 14630mm) Jacks Hole Beach Resort, Ballynacarrig, Brittas Bay, Co. Wicklow

constitutes exempted development within the meaning of the Planning and Development Acts, 2000(as amended).

The Planning Authority considers, the Modification of existing mobile home on Site B11 (3930 x 14630mm) **is development and is exempted development.**

Main Considerations with respect to Section 5 Declaration:

- (a) Details submitted with the Section 5 Declaration application and further information submitted on the 28th November 2024.
- (b) Section 2,3 and 4 (1)(h) of the Planning and Development Act 2000(as amended)

Main Reasons with respect to Section 5 Declaration:

- (i) The modification of the existing mobile home on site would come within the definition of works as set out in Section 2 the Planning and Development Act 2000(as amended) as it involves operations of repair and renewal.
- (ii) Such works are development having regard to the provisions of Section 3(1)(a) of the Planning and Development Act 2000(as amended).
- (iii) Given the retention of the structure, and the modifications identified it is considered that the works would be exempted by reference to Section 4(1)(h) of the Planning and Development Act 2000(as amended) as they would be works of maintenance, improvement or other alteration of any structure, which do not materially affect the external appearance of the structure so as to render the appearance inconsistent with the character of the structure or of neighbouring structures.

Bill Cunningham

4/12/2024

*Issue declaration as recommended
16/12/24*



Comhairle Contae Chill Mhantáin
Wicklow County Council

Pleanáil, Forbairt Eacnamaíochta agus Tuaithe
Planning, Economic and Rural Development

Áras An Chontae / County Buildings
Cill Mhantáin / Wicklow
Guthán / Tel (0404) 20148
Faics / Fax: (0404) 69462
Rphost / Email: plandev@wicklowcoco.ie
Suíomh / Website: www.wicklow.ie

MEMORANDUM

WICKLOW COUNTY COUNCIL

TO: Edel Bermingham
Senior Executive Planner

FROM: Nicola Fleming
Staff Officer

RE:- Application for Certificate of Exemption under Section 5 of the
Planning and Development Acts 2000 (as amended).
EX100/2024

I enclose herewith application for Section 5 Declaration received completed on 18/11/2024 along with further information received on 28/11/2024.

The due date on this declaration is 18th December 2024.

Staff Officer
Planning, Economic & Rural Development



Nicola Fleming

From: Nicola Fleming
Sent: Tuesday 3 December 2024 09:25
To: 'info'
Subject: RE: APPLICATION FOR CERT OF EXEMPTION EX101/2024 H03 & EX100/2024 B11, JACKS HOLE BEACH RESORT

I acknowledge receipt of your email and advise that a decision is due on EX100/2024 & EX101/2024 on 18th December 2024.

Regards,

Nicola Fleming


Staff Officer

Planning, Economic & Rural Development

WICKLOW COUNTY COUNCIL, COUNTY BUILDINGS, WICKLOW TOWN, A67 FW96

Ph ☎: +353 (0404) 20148 | ✉ : nfleming@wicklowcoco.ie

Website: <http://www.wicklow.ie>

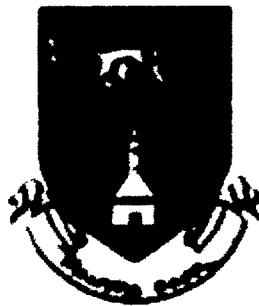

From: info [<mailto:info@ronanroseroberts.com>]

Sent: Thursday 28 November 2024 16:55

To: Nicola Fleming

Subject: APPLICATION FOR CERT OF EXEMPTION EX101/2024 H03 & EX100/2024 B11, JACKS HOLE BEACH RESORT

External Sender - From: (info <info@ronanroseroberts.com>)

This message came from outside your organisation.

CAUTION This email originated from outside Wicklow County Council. Do not click links or open attachments unless you recognise the sender and know the content is safe.

Dear Nicola

I received your letters dated 26th November in relation to the above applications for certificates of Exemption.

I wish to confirm that the existing caravans are to be retained, not demolished.

I have added a schedule of works to the drawings to explain.

If you require that I send in printed copies of the drawings I can do so.
If you need anything else please let me know

Thanks for your assistance with this.

Kind regards,
Ronan Rose-Roberts
MRIAI D.L. Arch B Arch Sc

RONAN
ROSE
ROBERTS
ARCHITECTS

Ronan Rose Roberts Architects | Synge St, Dublin | Morton's Lane, Wicklow
t. 01-4757746 / 01404-34632 | e. info@ronanroseroberts.com | w. www.ronanroseroberts.com

This email and any files transmitted with it are confidential and intended solely for the use of the individual or entity to whom they are addressed. If you have received this email in error please notify us immediately. Thank you for your co-operation.

Nicola Fleming

From: info <info@ronanroseroberts.com>
Sent: Thursday 28 November 2024 16:55
To: Nicola Fleming
Subject: APPLICATION FOR CERT OF EXEMPTION EX101/2024 H03 & EX100/2024 B11, JACKS HOLE BEACH RESORT
Attachments: 1904.B11.01 Site location, Layout & Elevations.pdf; H03.01 Site location, Layout & Elevations.pdf

External Sender - From: (Info <info@ronanroseroberts.com>)

This message came from outside your organisation.

CAUTION This email originated from outside Wicklow County Council. Do not click links or open attachments unless you recognise the sender and know the content is safe.

Dear Nicola

I received your letters dated 26th November in relation to the above applications for certificates of Exemption.

I wish to confirm that the existing caravans are to be retained, not demolished.

I have added a schedule of works to the drawings to explain.

If you require that I send in printed copies of the drawings I can do so.

If you need anything else please let me know

Thanks for your assistance with this.

Kind regards,
Ronan Rose-Roberts
MRIAI Dip Arch B Arch Sc

RONAN
ROSE
ROBERTS
ARCHITECTS

Ronan Rose Roberts Architects | Synge St, Dublin | Morton's Lane, Wicklow
t. 01-4753796 0404-34652 | e. info@ronanroseroberts.com | w. www.ronanroseroberts.com

This email and any files transmitted with it are confidential and intended solely for the use of the individual or entity to whom they are addressed. If you have received this email in error please notify us immediately. Thank you for your co-operation.



COMHAIRLE CONTAE CHILL Mhantáin
Wicklow County Council

Pleanáil, Forbairt Eacnamaíochta agus Tuaithe
Planning, Economic and Rural Development

Áras An Chontae / County Buildings
Cill Mhantáin / Wicklow
Guthán / Tel: (0404) 20148
Faics / Fax (0404) 69462
Rphost / Email plandev@wicklowcoco.ie
Suíomh / Website: www.wicklow.ie

26th November 2024

Ronan Rose Roberts Architects
Mortons Lane
Wicklow
Co. Wicklow
A67 TF44

RE: Application for Certificate of Exemption under Section 5 of the Planning & Development Act 2000 (as amended) – EX100/2024 – Site B11 – Jacks Hole Beach Resort DAC

A Chara

Having regard to the provisions of Section 5(1)(b) of the Planning and Development Act 2000(as amended) the following further information is requested to fully assess the query with respect of your application under Section 5 of the Planning and Development Act 2000(as amended), received on 18th November 2024: -

- (i) From drawings it would appear that the existing mobile home is to be demolished and replaced, with only the base being retained. You are requested to set out in full the exact works and whether it involves full demolition of the existing mobile home.
- (ii) Please clarify the final colour of replacement structure.

Mise, le meas

ADMISTRATIVE OFFICER
PLANNING, ECONOMIC & RURAL DEVELOPMENT



Section 5 Application EX 100/2024

Date : 21/11/2024

Applicant : Jacks Hole Beach Resort DAC

Address : Jacks Hole Beach Resort, Ballynacarrig, Brittas Bay, Co. Wicklow

Exemption Whether or not :

Modification of existing mobile home on Site B11 (3930 x 14630mm) on same site

constitutes exempted development within the meaning of the Planning and Development Acts, 2000(as amended).

Planning History :

PL 27/5/81179 PRR 89/4826

Permission granted for extension of caravan park at Jack's Hole, Ballinacarrig, Brittas Bay.

Relevant Legislation

Planning and Development Act 2000(as amended)

Section 2

"structure" means any building, structure, excavation, or other thing constructed or made on, in or under any land, or any part of a structure so defined, and—

(a) where the context so admits, includes the land on, in or under which the structure is situate, and

(b) in relation to a protected structure or proposed protected structure, includes—

(i) the interior of the structure,

(ii) the land lying within the curtilage of the structure,

(iii) any other structures lying within that curtilage and their interiors, and

(iv) all fixtures and features which form part of the interior or exterior of any structure or structures referred to in *subparagraph (i) or (ii)*;

"works" includes any act or operation of construction, excavation, demolition, extension, alteration, repair or renewal and, in relation to a protected structure or proposed protected structure, includes any act or operation involving the application or removal of plaster, paint, wallpaper, tiles or other material to or from the surfaces of the interior or exterior of a structure.

Section 3 :

3.—(1) In this Act, "development" means, except where the context otherwise requires,

(a) the carrying out of any works in, on, over or under land, or the making of any material change in the use of any land or structures situated on land, or

Section 4 :

4.—(1) The following shall be exempted developments for the purposes of this Act—

(h) development consisting of the carrying out of works for the maintenance, improvement or other alteration of any structure, being works which affect only the interior of the structure or which do not materially affect the external appearance of the structure so as to render the appearance inconsistent with the character of the structure or of neighbouring structures;

Assessment :

The querist seeks confirmation that the modification of the mobile home currently on site a Jack's Hole at plot B11 . The current mobile on site is 3960 x 14630 mm, with an overall height of 2370mm. The modification seeks to alter the overall height of the structure by 530mm to allow for the roof pitch to be more angled as opposed to concave, and modification of external finishes by provision of acrylic render and alteration of windows. The submission states modification, however it would appear that the base is to be retained , existing mobile home demolished, and replaced. Clarity is required on the exact works which are the subject of this Section 5 Declaration.



Recommendation :

Further Information :

1. Having regard to the provisions of Section 5(1)(b) of the Planning and Development Act 2000(as amended) the following further information is requested –
 - (i) From drawings it would appear that the existing mobile home is to be demolished and replaced, with only the base being retained. You are requested to set out in full the exact works and whether it involves full demolition of the existing mobile home.
 - (ii) Please clarify the final colour of replacement structure.

Seel Buckingham SEP.

21/11/2024

MEMORANDUM
WICKLOW COUNTY COUNCIL

TO: Edel Bermingham
Senior Executive Planner

FROM: Nicola Fleming
Staff Officer

**RE:- Application for Certificate of Exemption under Section 5 of the
Planning and Development Acts 2000 (as amended).
EX100/2024**

I enclose herewith application for Section 5 Declaration received completed on 18/11/2024.

The due date on this declaration is 15th December 2024.



Staff Officer
Planning, Economic & Rural Development



COMHAIRLE CONTAE CHILL Mhantáin
Wicklow County Council

Pleanáil, Forbairt Eacnamaíochta agus Tuaithe
Planning, Economic and Rural Development

Áras An Chontae / County Buildings
Cill Mhantáin / Wicklow
Guthán / Tel: (0404) 20148
Faics / Fax: (0404) 69462
Rphost / Email: plandev@wicklowcoco.ie
Suíomh / Website: www.wicklow.ie

19th November 2024

Ronan Rose Roberts Architects
Morton's Lane
Wicklow
A67 TF44

RE: Application for Certificate of Exemption under Section 5 of the Planning and Development Acts 2000 (as amended). – EX100/2024 for Jacks Hole Beach Resort DAC – Site B11

A Chara

I wish to acknowledge receipt on 18/11/2024 details supplied by you in respect of the above Section 5 application. A decision is due in respect of this application by 15/12/2024.

Mise, le meas

Nicola Fleming
Staff Officer
Planning, Economic & Rural Development



RONAN
ROSE
ROBERTS
ARCHITECTS

Chief Planning Officer,
Planning Department
Wicklow County Council
Whitegates, Wicklow
Co Wicklow

18th November 2024

Re: Section 5 Declaration Application for Exempted Development, Mobile Home B11, Jacks Hole Beach Resort, Brittas Bay , Co Wicklow

Dear Sir/Madam,

On behalf of our client, Jacks Hole Beach Resort DAC, we submit a Section 5 Declaration application for modifications of an existing mobile home. The reason for the modifications is due the age and condition of the existing mobile home.

The proposed changes are:

- Changes to elevations as described on drawings.
- Increase in height of the mobile home from 2450mm to 2980 mm (difference 530mm).

We enclose 1 copy of each of the following:

application form,

Cheque in sum of €80.00

this letter

copy of the following drawings, all on 1 no. A1 sheet:

Site Location Map survey drawing, 1:2000

Site layout plan 1:200

Existing and proposed elevations of mobile home, 1:100

If you have any queries please don't hesitate to make contact.

We look forward to a positive response at your earliest convenience.


Yours faithfully,



Ronan Rose-Roberts, MRIAI

CC Client

Morton's Lane, Wicklow,
Co Wicklow A67 TF44
01-4753796 0404-34652
info@ronanroseroberts.com
www.ronanroseroberts.com

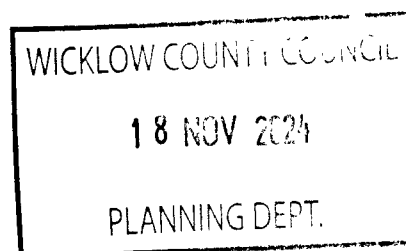

Wicklow County Council
County Buildings
Wicklow
0404-20100

18/11/2024 15:32:15

Receipt No L1/0/337354

RONAN ROSE ROBERTS ARCHITECTS
MORTON'S LANE
WICKLOW TOWN

EXEMPTION CERTIFICATES	80 00
GOODS	80 00
VAT Exempt/Non-vatable	

Total 80 00 EUR

Tendered
Cheque 80 00
JACK'S HOLE B11

Change 0 00

Issued By VANESSA PORTER
From Customer Service Hub
Vat reg No 0015233H



Wicklow County Council
County Buildings
Wicklow
Co Wicklow
Telephone 0404 20148
Fax 0404 69462

Office Use Only

Date Received _____

Fee Received _____

**APPLICATION FORM FOR A
DECLARATION IN ACCORDANCE WITH SECTION 5 OF THE PLANNING &
DEVELOPMENT ACTS 2000(AS AMENDED) AS TO WHAT IS OR IS NOT
DEVELOPMENT OR IS OR IS NOT EXEMPTED DEVELOPMENT**

1. Applicant Details

- (a) Name of applicant: Jacks Hole Beach Resort DAC
Address of applicant: Jacks Hole Beach Resort, Ballynagarrig, Brittas Bay, Co
Wicklow A67TC91
-

Note Phone number and email to be filled in on separate page.

2. Agents Details (Where Applicable)

- (b) Name of Agent (where applicable) Ronan Rose Roberts Architects
Address of Agent : Mortons Lane, Wicklow, Co Wicklow A67TF44
-

Note Phone number and email to be filled in on separate page.

3. Declaration Details

i. Location of Development subject of Declaration Site B11, Jacks Hole beach Resort, Brittas Bay, Co Wicklow

ii. Are you the owner and/or occupier of these lands at the location under i. above ? Yes/ No. **Yes.**

iii. If 'No' to ii above, please supply the Name and Address of the Owner, and or occupier _____

iv. Section 5 of the Planning and Development Act provides that : If any question arises as to what, in any particular case, is or is not development and is or is not exempted development, within the meaning of this act, any person may, on payment of the prescribed fee, request in writing from the relevant planning authority a declaration on that question. You should therefore set out the query for which you seek the Section 5 Declaration :

Whether the modification of existing mobile home (3930 x 14630 mm) on same site is or is not development and is or is not exempted development under the Planning and Development Act 2000 (as modified) and the regulations made thereunder. _____

Additional details may be submitted by way of separate submission.

v. Indication of the Sections of the Planning and Development Act or Planning Regulations you consider relevant to the Declaration _____
Section 5 Planning and Development Act 2000

Additional details may be submitted by way of separate submission.


vi. Does the Declaration relate to a Protected Structure or is it within the curtilage of a Protected Structure (or proposed protected structure) ? _____

No

vii. List of Plans, Drawings submitted with this Declaration Application _____

Site Location map 1:2000, Site layout plan 1:200, elevations 1:100

viii. Fee of € 80 Attached ? Yes

Signed :  Dated : 18/11/2023

Additional Notes :

As a guide the minimum information requirements for the most common types of referrals under Section 5 are listed below :

- A. Extension to dwelling - Class 1 Part 1 of Schedule 2
- Site Location Map
 - Floor area of structure in question - whether proposed or existing.
 - Floor area of all relevant structures e.g. previous extensions.
 - Floor plans and elevations of relevant structures.
 - Site Layout Plan showing distance to boundaries, rear garden area, adjoining dwellings/structures etc.


B. Land Reclamation -

The provisions of Article 8 of the Planning and Development Regulations 2001 (as amended) now applies to land reclamation, other than works to wetlands which are still governed by Schedule 2, Part 3, Class 11. Note in addition to confirmation of exemption status under the Planning and Development Act 2000(as amended) there is a certification process with respect to land reclamation works as set out under the European Communities (Environmental Impact Assessment) (Agriculture) Regulations 2011 S.I. 456 of 2011. You should therefore seek advice from the Department of Agriculture, Fisheries and Food.


Any Section 5 Declaration should include a location map delineating the location of and exact area of lands to be reclaimed, and an indication of the character of the land.

C. Farm Structures - Class 6 -Class 10 Part 3 of Schedule 2.





- Site layout plan showing location of structure and any adjoining farm structures and any dwellings within 100m of the farm structure.
- Gross floor area of the farm structure
- Floor plan and elevational details of Farm Structure and Full details of the gross floor area of the proposed structure.
- Details of gross floor area of structures of similar type within the same farmyard complex or within 100metres of that complex.

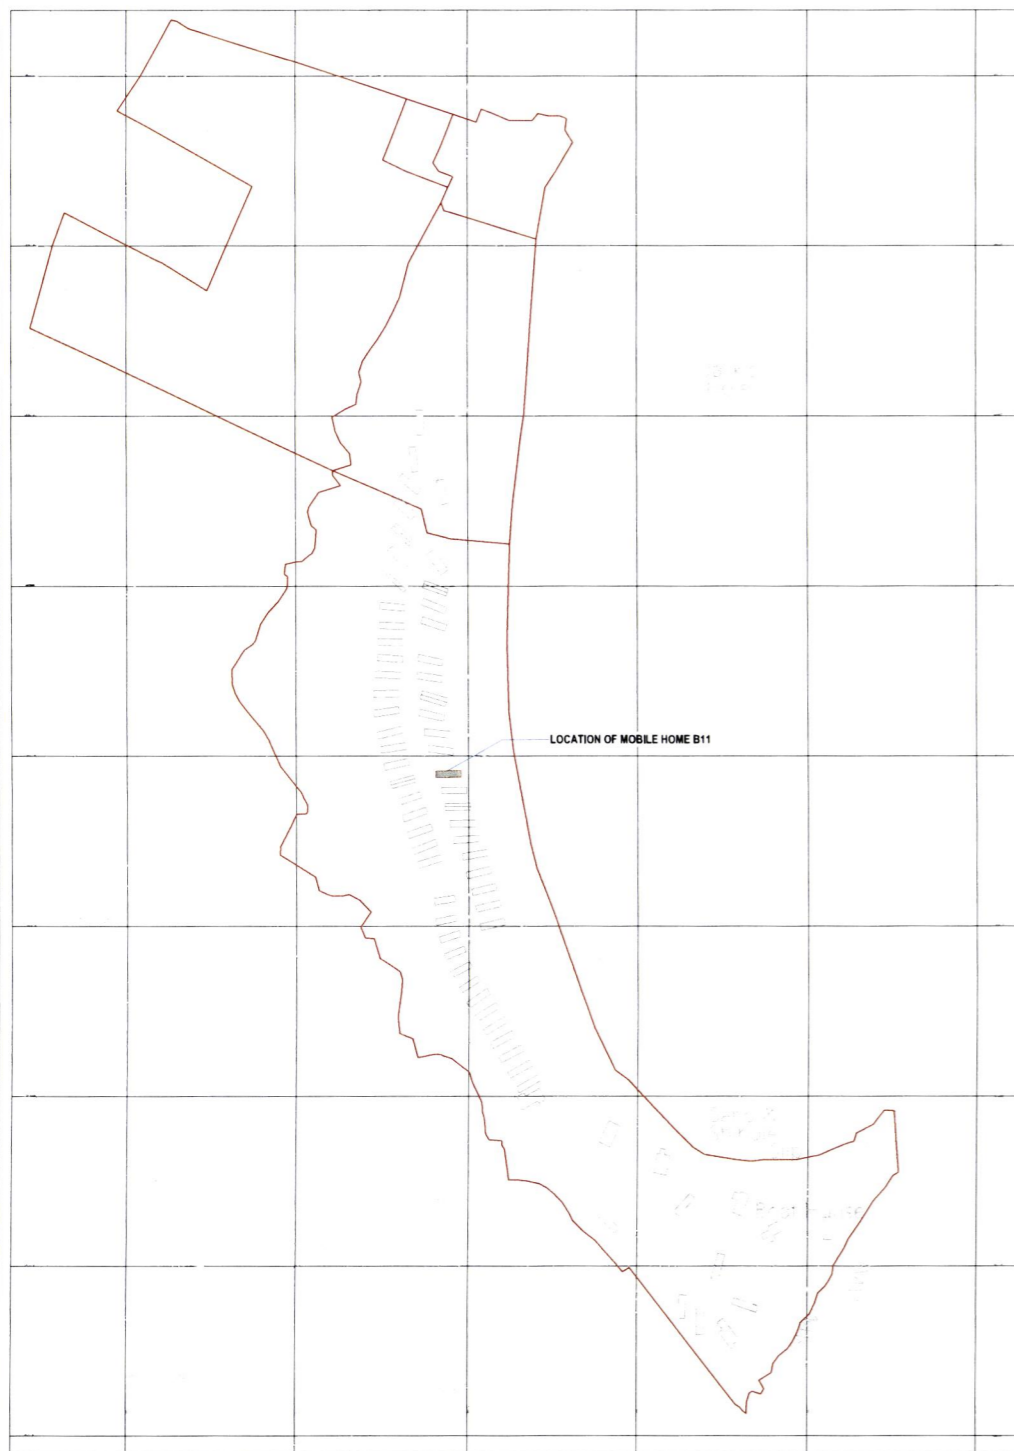





Site Location Map 1:2000

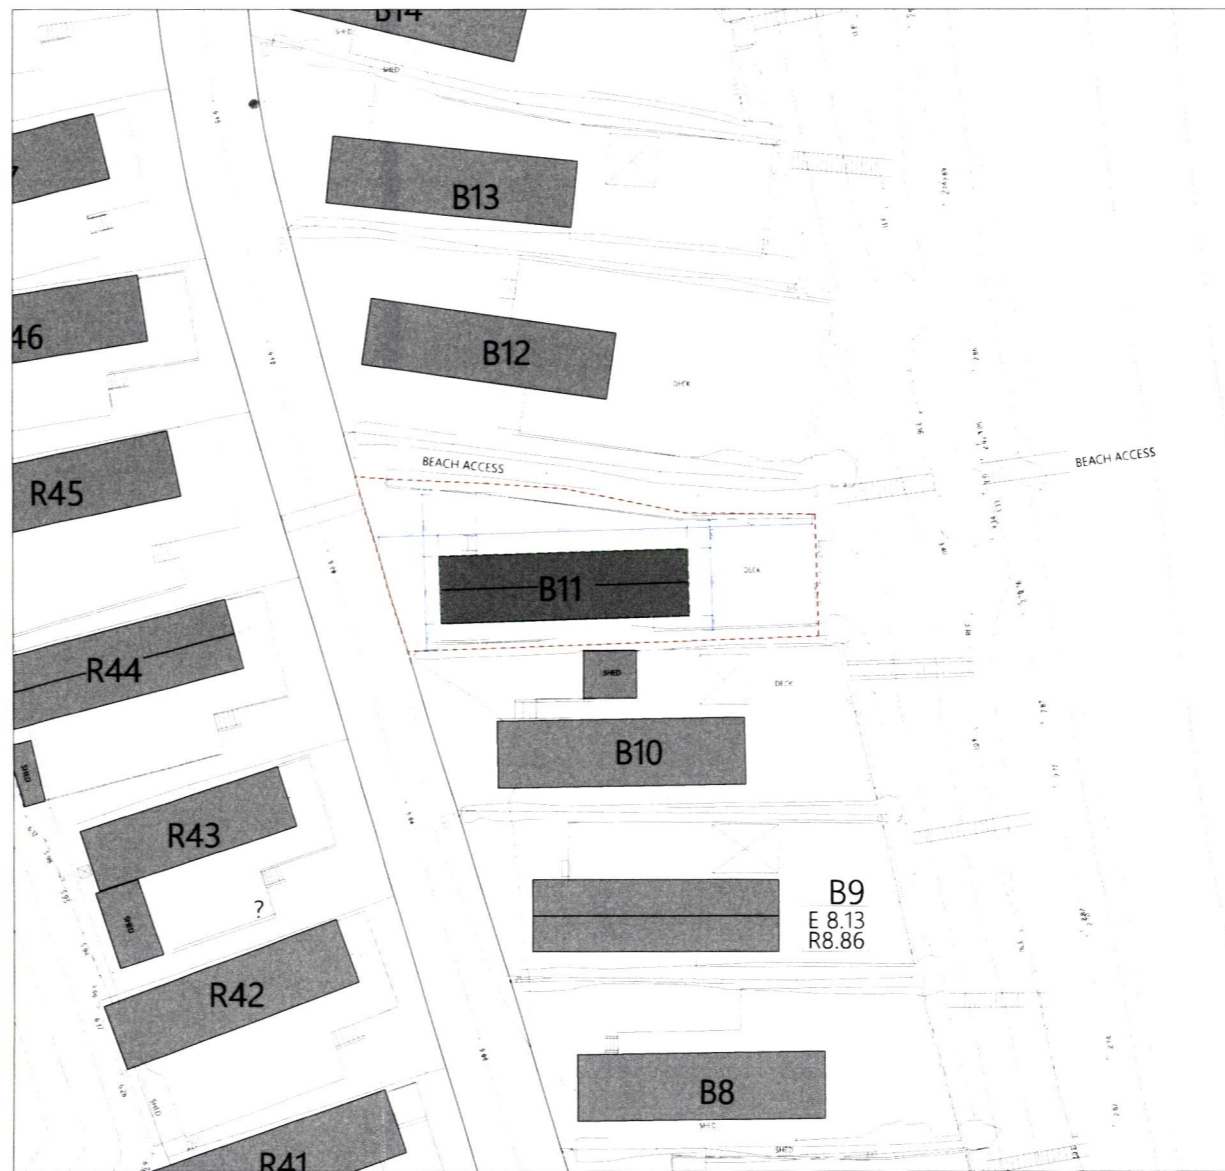

Existing Site Layout Plan 1:200

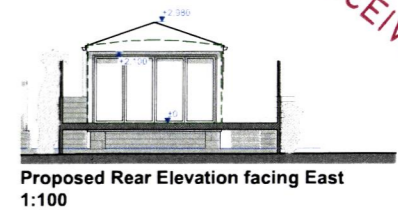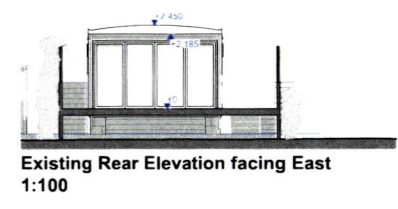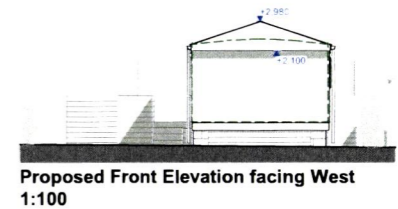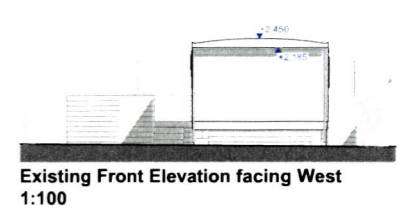


RECEIVED 28 NOV 2024

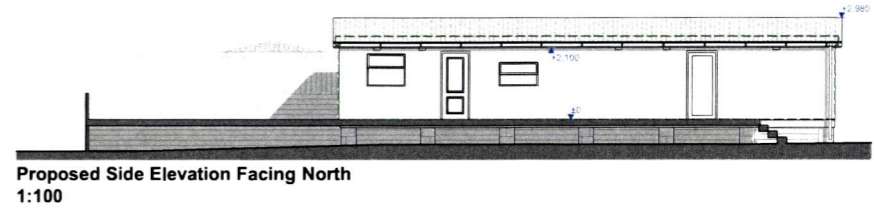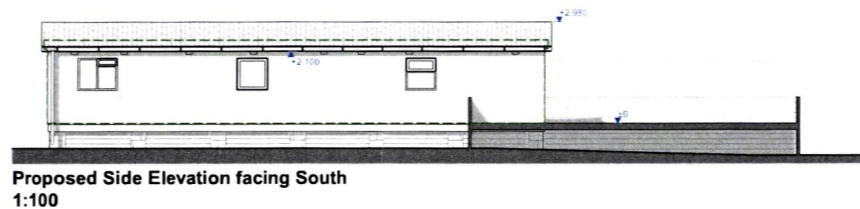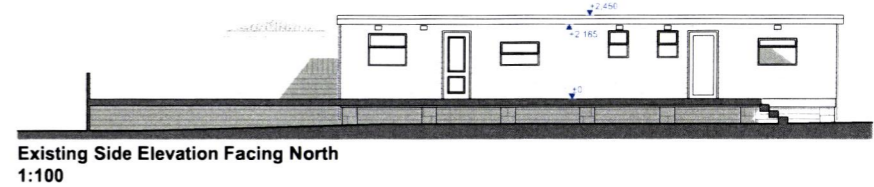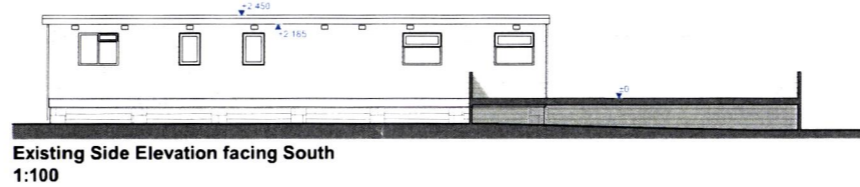

EXISTING EXTERNAL FINISHES:
 BARREL SHAPED ROOF - MODIFIED BITUMEN WATERPROOF FINISH, HIDDEN GUTTERING BEHIND PARAPET
 EXTERNAL WALLS - PAINTED ALUMINIUM, OFF-WHITE, GREEN
 EXTERNAL WINDOWS / DOORS - ALUMINIUM, SINGLE GLAZED, GREY
 RAINWATER GOODS - WHITE PVC ROUND RWPS, HIDDEN GUTTERS

PROPOSED EXTERNAL FINISHES:
 PITCHED ROOF - POLYESTER POWDERCOATED PRESSED METAL SHEETS WITH TILE PATTERN, DARK GREEN COLOUR
 EXTERNAL WALLS - ACRYLIC RENDER
 EXTERNAL WINDOWS / DOORS - WHITE PVC
 RAINWATER GOODS - WHITE PVC GUTTERING & RWPS
 FASCIAS & SOFFITS - WHITE PVC

SCHEDULE OF WORKS
 MODIFICATIONS TO EXISTING CARAVAN INCLUDES
 NEW EXTERNAL WALL FINISH ON TOP OF EXISTING.
 REMOVAL OF OLD WINDOWS & DOORS AND REPLACEMENT WITH NEW WINDOWS & DOORS.
 REMOVAL OF EXISTING ROOF AND REPLACEMENT WITH NEW ROOF AND NEW ROOF FINISH.
 NEW RAINWATER GOODS.
 EXISTING CARAVAN TO BE RETAINED

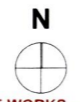

REV.	DATE	DESCRIPTION
A	2024.10.11	Issued for client's comments/approval on Section 5 Declaration Application
B	2024.10.16	Issued for client's comments/approval on Section 5 Declaration Application
C	2024.11.14	Issued for client's comments/approval on Section 5 Declaration Application
C	2024.11.18	Issued for section 5 application

AUTHOR	PROJECT	CLIENT
JJ	wicklow mariners lane, wicklow town, A671F44, t:0404-34652, dublin: synges street, dublin 8 t:01-4753796 e: info@ronanrosesroberts.com w: www.ronanrosesroberts.com	JHBR DAC
JJ	Works to Jack's Hole Beach Resort Unit B11	DATE: 14/11/2024
JJ	JOB NO: 1904	STAGE: Section 5 Declaration
RRR	DRAWING: Site location, Layout & Elevations	DRAWING NO: B11.01
SCALE: As per notes. Print @ 100% on Arch D. Do not 'scale to fit'		
NOTIFY ARCHITECTS OF ANY DISCREPANCIES DO NOT SCALE FROM DRAWING CHECK DIMENSIONS ON-SITE COPYRIGHT RESERVED		

DRAFT
 RONAN ROSE ROBERTS ARCHITECTS