


ISO A1 594mm x 841mm  
 Approved: EOM  
 Checked: MC  
 Designer: CL  
 Project Management Initials:

ORDNANCE SURVEY IRELAND LICENCE NO AR0064218  
 ©ORDNANCE SURVEY IRELAND / GOVERNMENT OF IRELAND

SEE SHT\_144.7


SEE SHT\_144.7

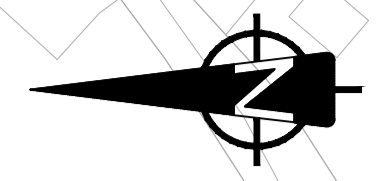

LAKE DRIVE



Filename: Z:\UK\IED\B2\JOBS\PR-447455\_BLESSINGTON\_GREENWAY\900\_CAD\_GIS\910\_CAD\20-SHEETS\VALLEYMOUNT\60617025\_SHT\_BLGWY\_144\_VALLEYMOUNT.DWG  
 Last saved by: LUTTRELLC Last Plotted: 2021-11-10

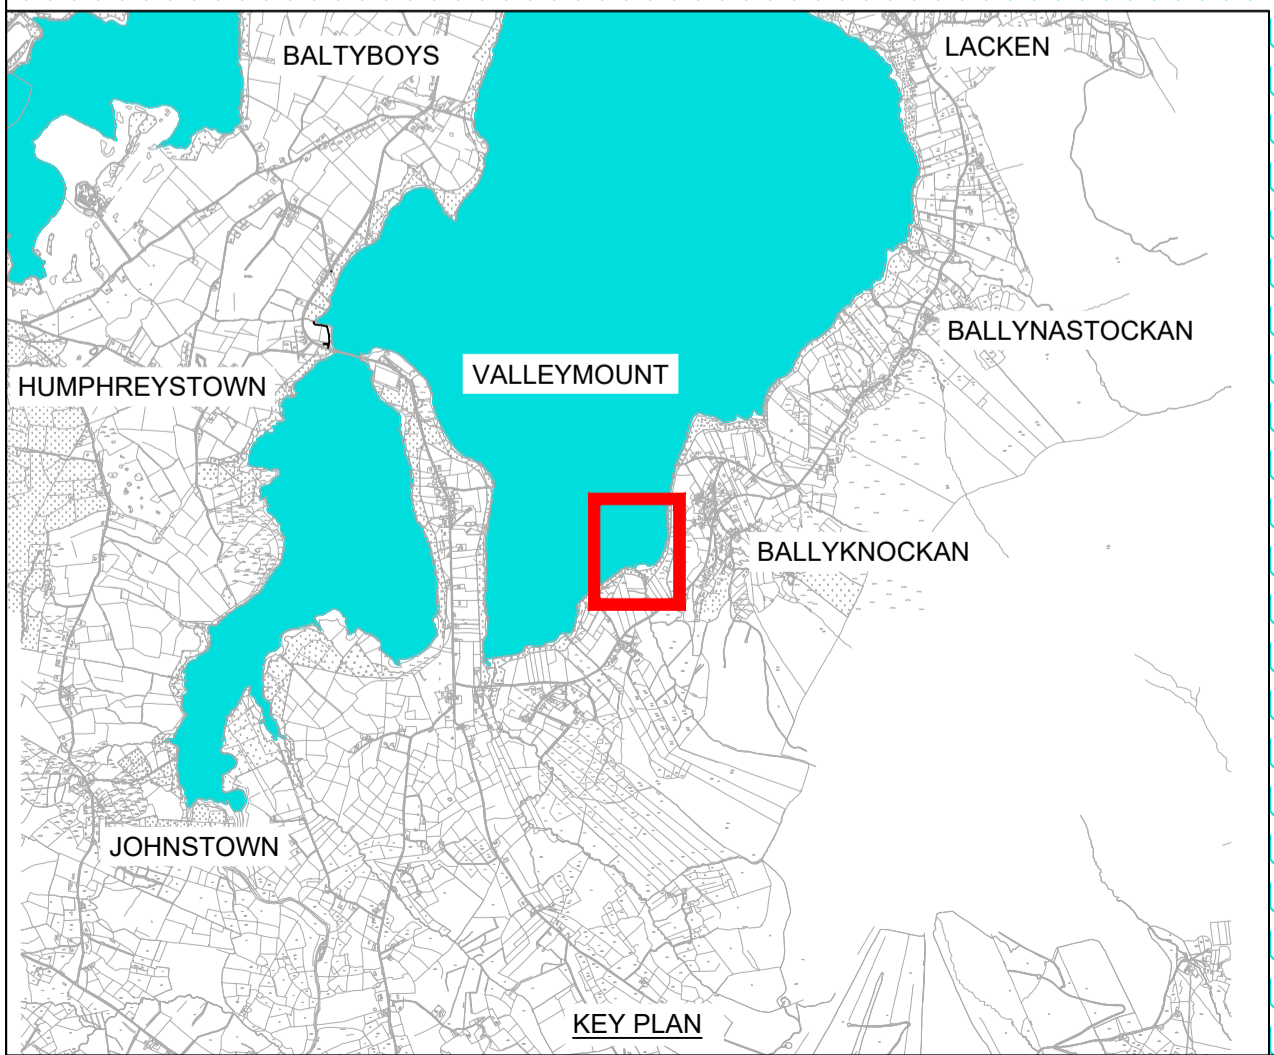

KEY PLAN

SEE SHT\_144.5

SEE SHT\_144.5



SCALE 1:1000 @ A1; 1:2000 @ A3

This drawing has been prepared for the use of AECOM's client. It may not be used, modified, reproduced or relied upon by third parties, except as required by AECOM or as required by law. AECOM accepts no responsibility, and denies any liability, whatsoever, to any party that uses or relies on this drawing without AECOM's express written consent. Do not scale this document. All measurements must be obtained from the stated dimensions.



**PROJECT**  
 BLESSINGTON  
 eGREENWAY

**CLIENT**



**CONSULTANT**  
 AECOM  
 DOUGLAS BUSINESS CENTRE  
 CARRIGALINE ROAD  
 DOUGLAS  
 CORK  
 Tel: +353 (0)21 436 5006  
 www.aecom.com

**NOTES**

- THIS DRAWING IS TO BE READ IN CONJUNCTION WITH ALL OTHER RELEVANT PLANNING DRAWINGS AND DOCUMENTS.

**KEY:**

- PROPOSED GREENWAY
- PROPOSED GRASS VERGE
- WATER CROSSING STRUCTURE
- PROPOSED RETAINING SOLUTION
- BLESSINGTON LAKE

**ISSUE/REVISION**

I/R	DATE	DESCRIPTION
0	OCT 2021	ISSUED FOR PLANNING

**PROJECT NUMBER**

60617025

**SHEET TITLE**

PRELIMINARY DESIGN  
 VALLEYMOUNT  
 SHEET 7 OF 8

**SHEET NUMBER**

60617025\_SHT\_DD\_BLGWY\_144.6