




CONTIGUOUS ELEVATION AA- SCALE 1:200

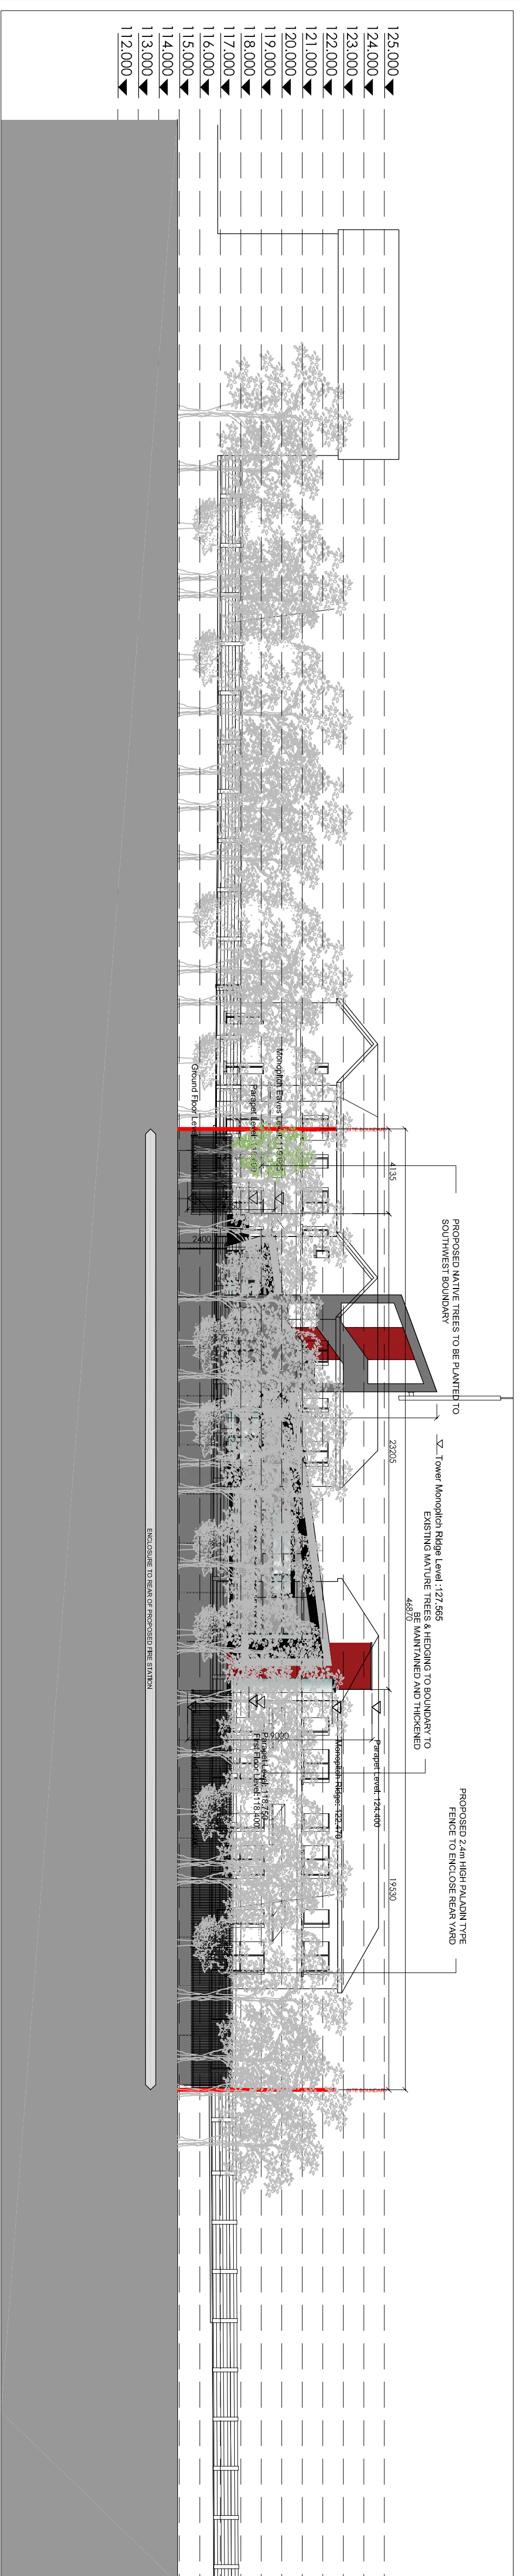


CONTIGUOUS ELEVATION BB- SCALE 1:200

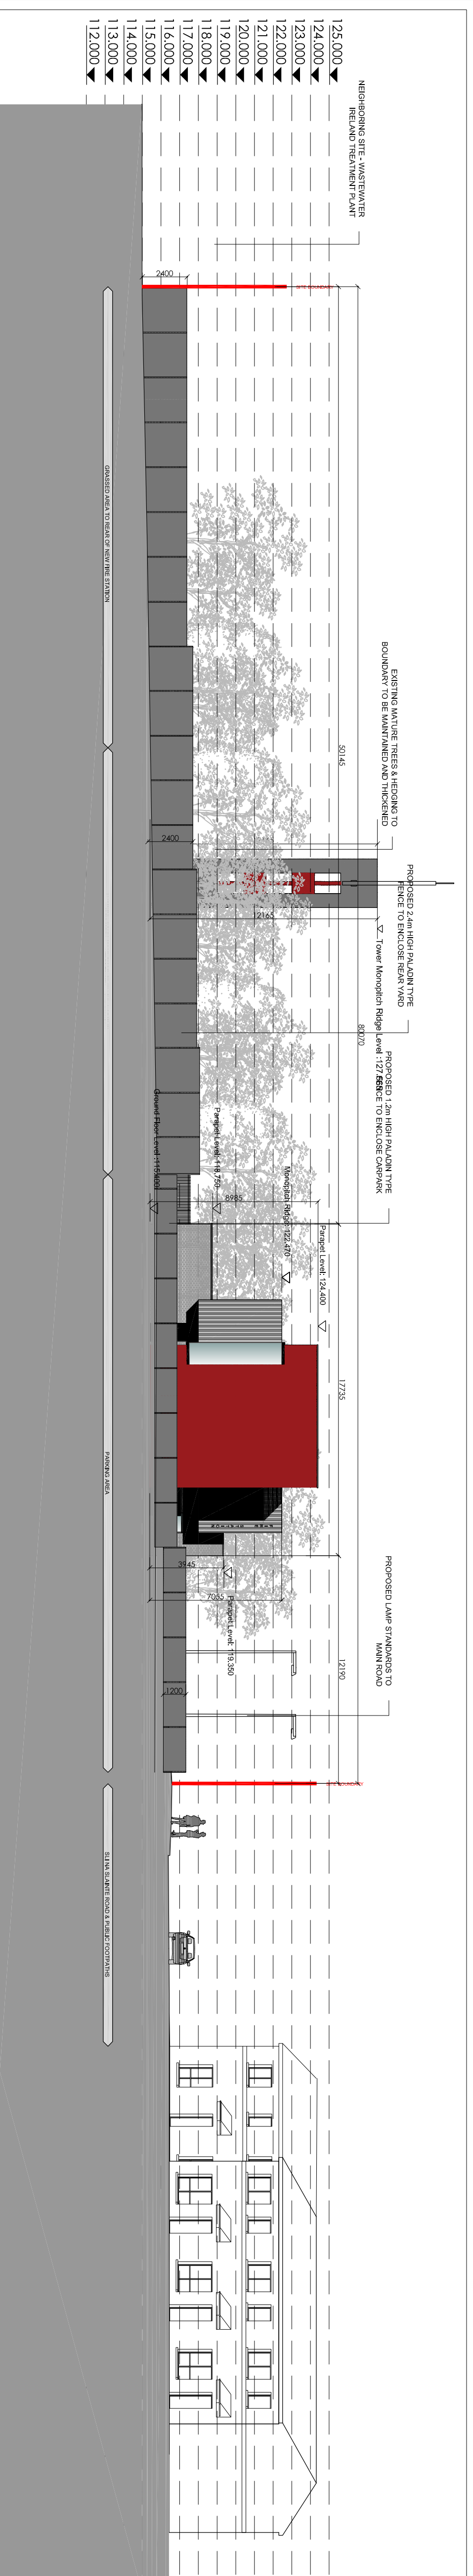

CONTIGUOUS ELEVATION C-C SCALE 1:200

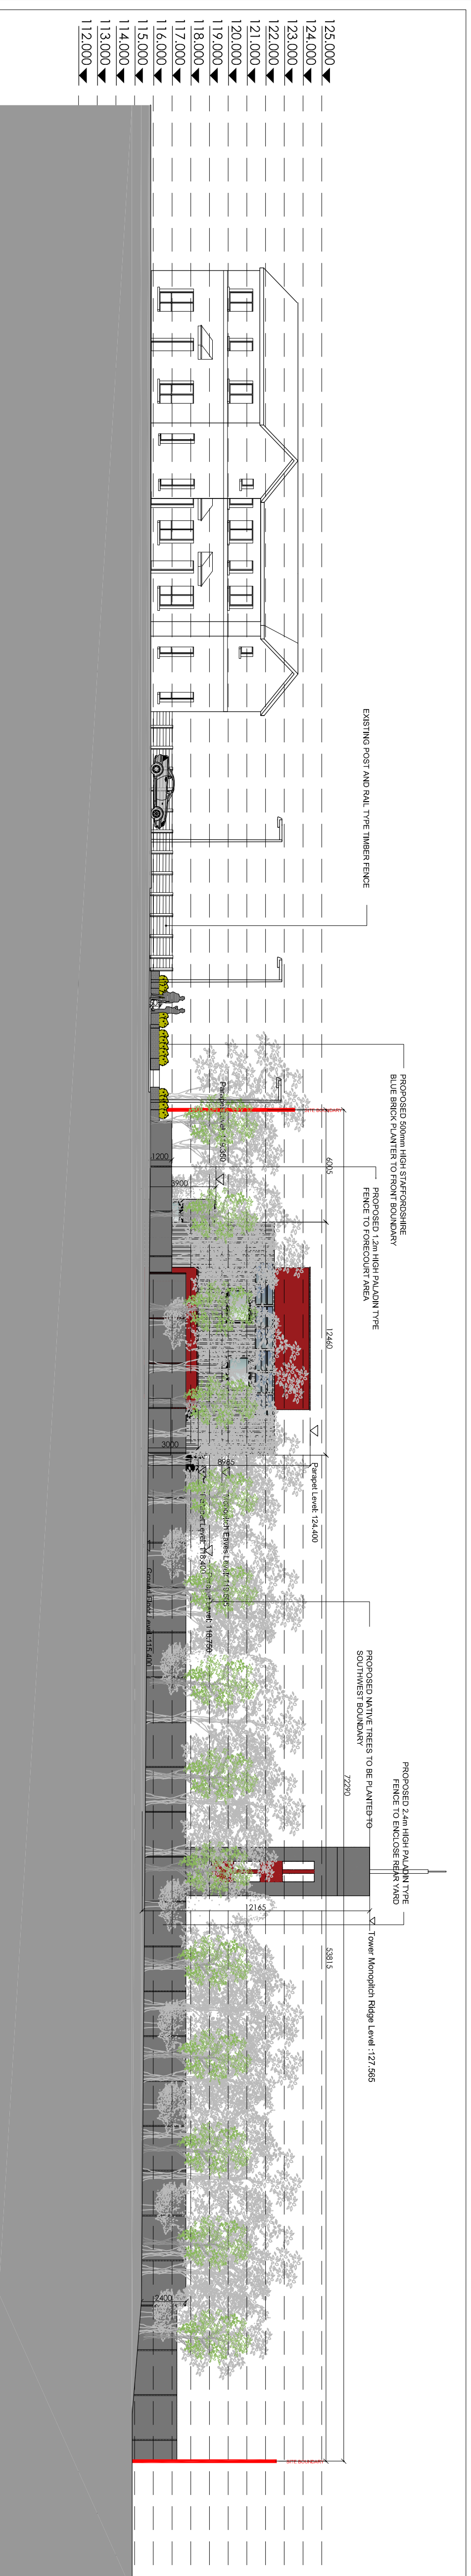

CONTIGUOUS ELEVATION D-D SCALE 1:200  
PROPOSED CONTIGUOUS ELEVATIONS

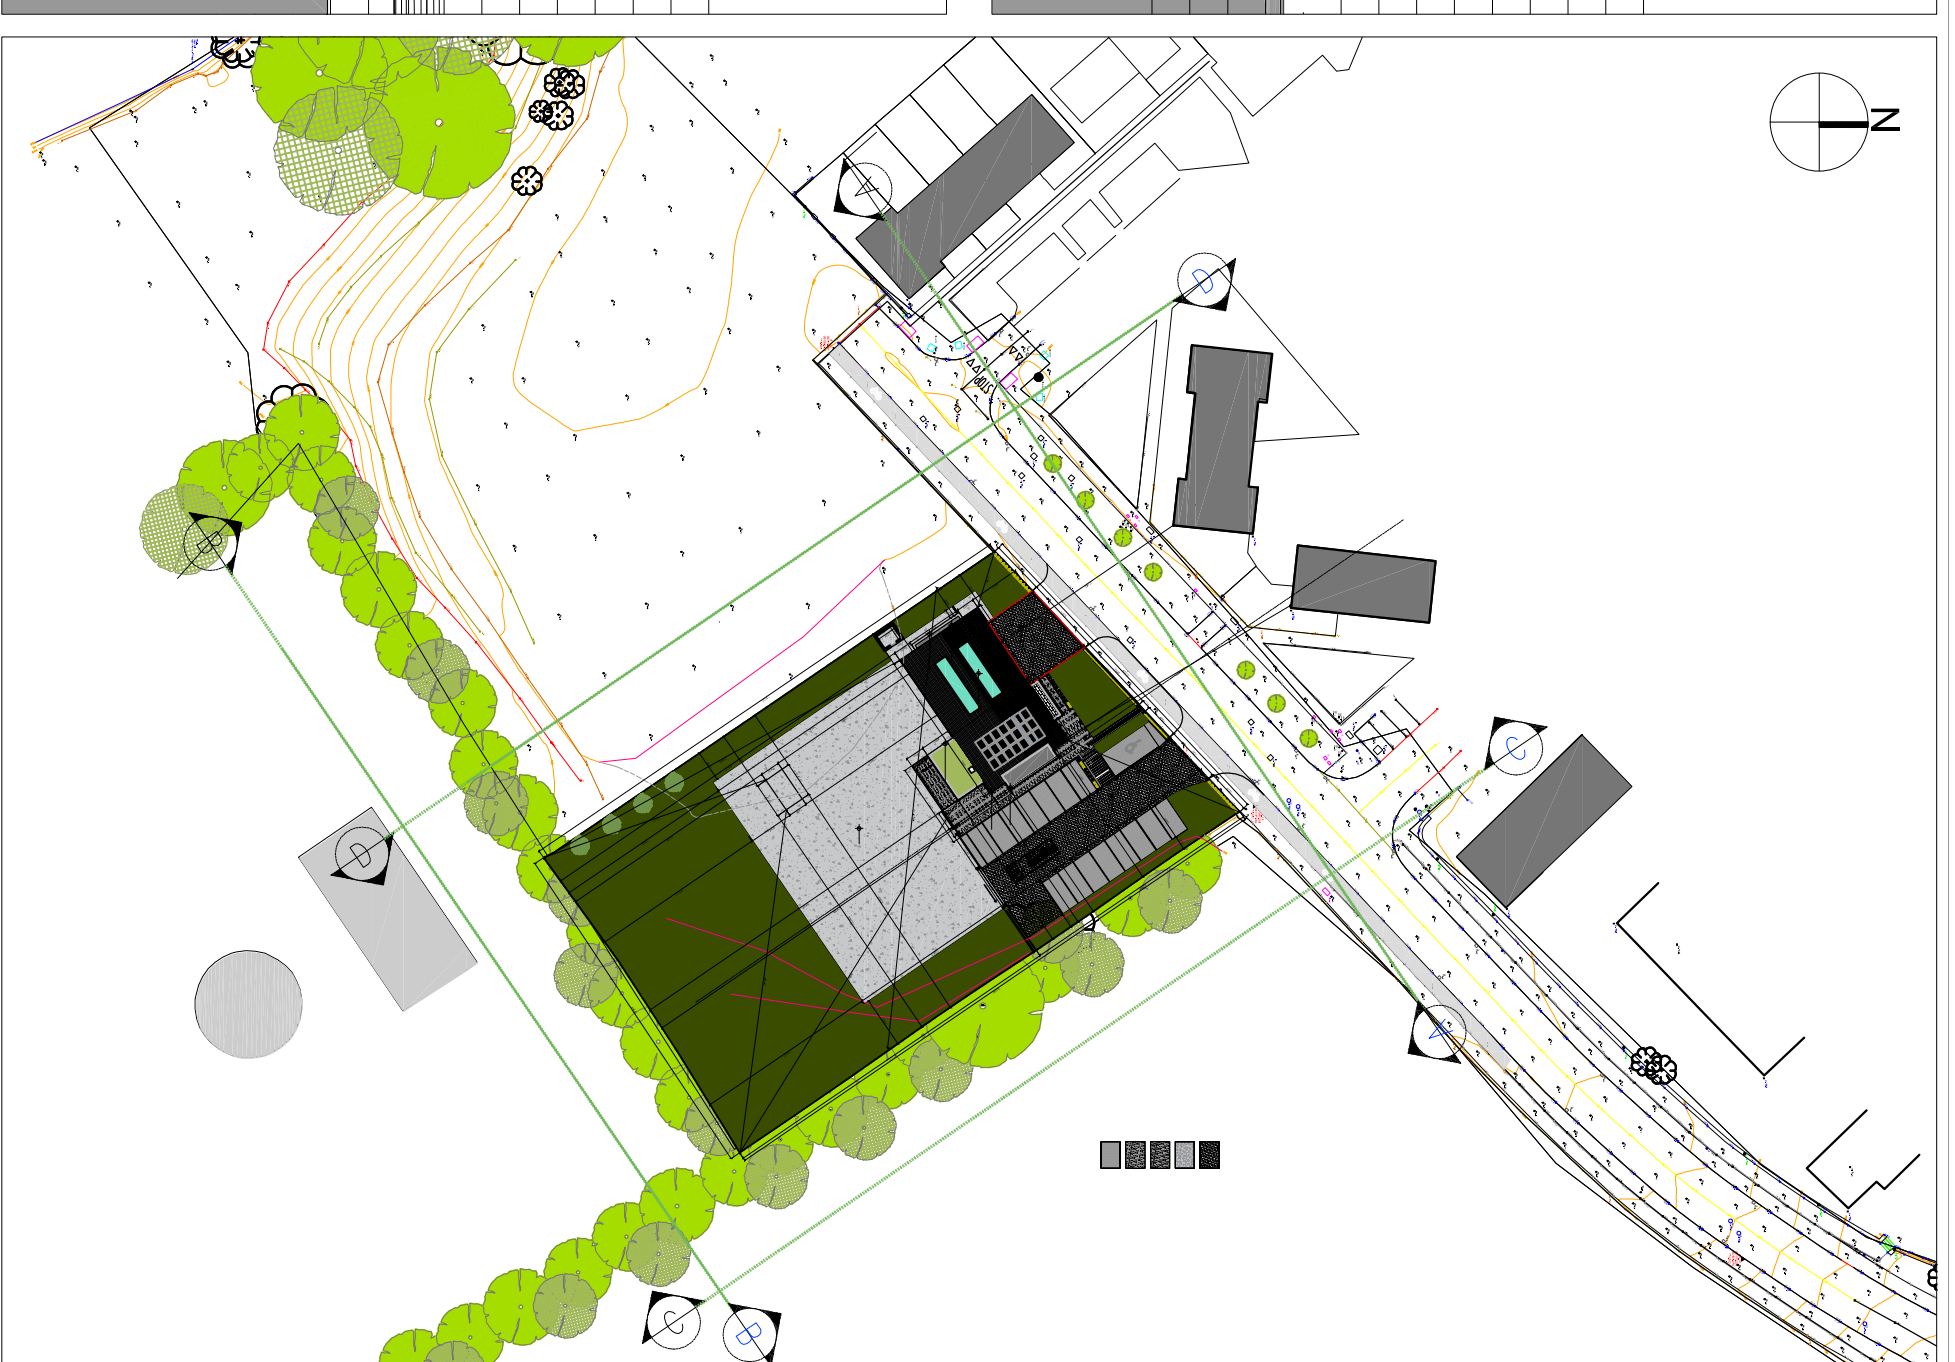

KEY PLAN SCALE 1:1000

NOTES:

REV.	STA.	NOTES	DATE	BY

REV.	STA.	NOTES	DATE	BY

Job: FIRE STATION REBURNISHMENT AND EXTENSION  
 Site: BAINGLASS, CO. WICKLOW  
 Client: WICKLOW COUNTY FIRE AND RESCUE SERVICE  
 Drawing: PROPOSED CONTIGUOUS ELEVATIONS

Job No: 22119 BG  
 Origin: PA.01.05  
 Date: APRIL 2023  
 Scale: VARES @ A1  
 Revision:

At: O'Connell Street  
 Dublin 2  
 T: +353 1 2411 770  
 F: +353 1 2448 945  
 W: www.vares.ie  
 Email: info@vares.ie

**APPLICATION UNDER PART 8  
OF THE PLANNING & DEVELOPMENT  
REGULATIONS 2001 -2007**

