


**1 1030 Existing Section 1**  
1 : 50

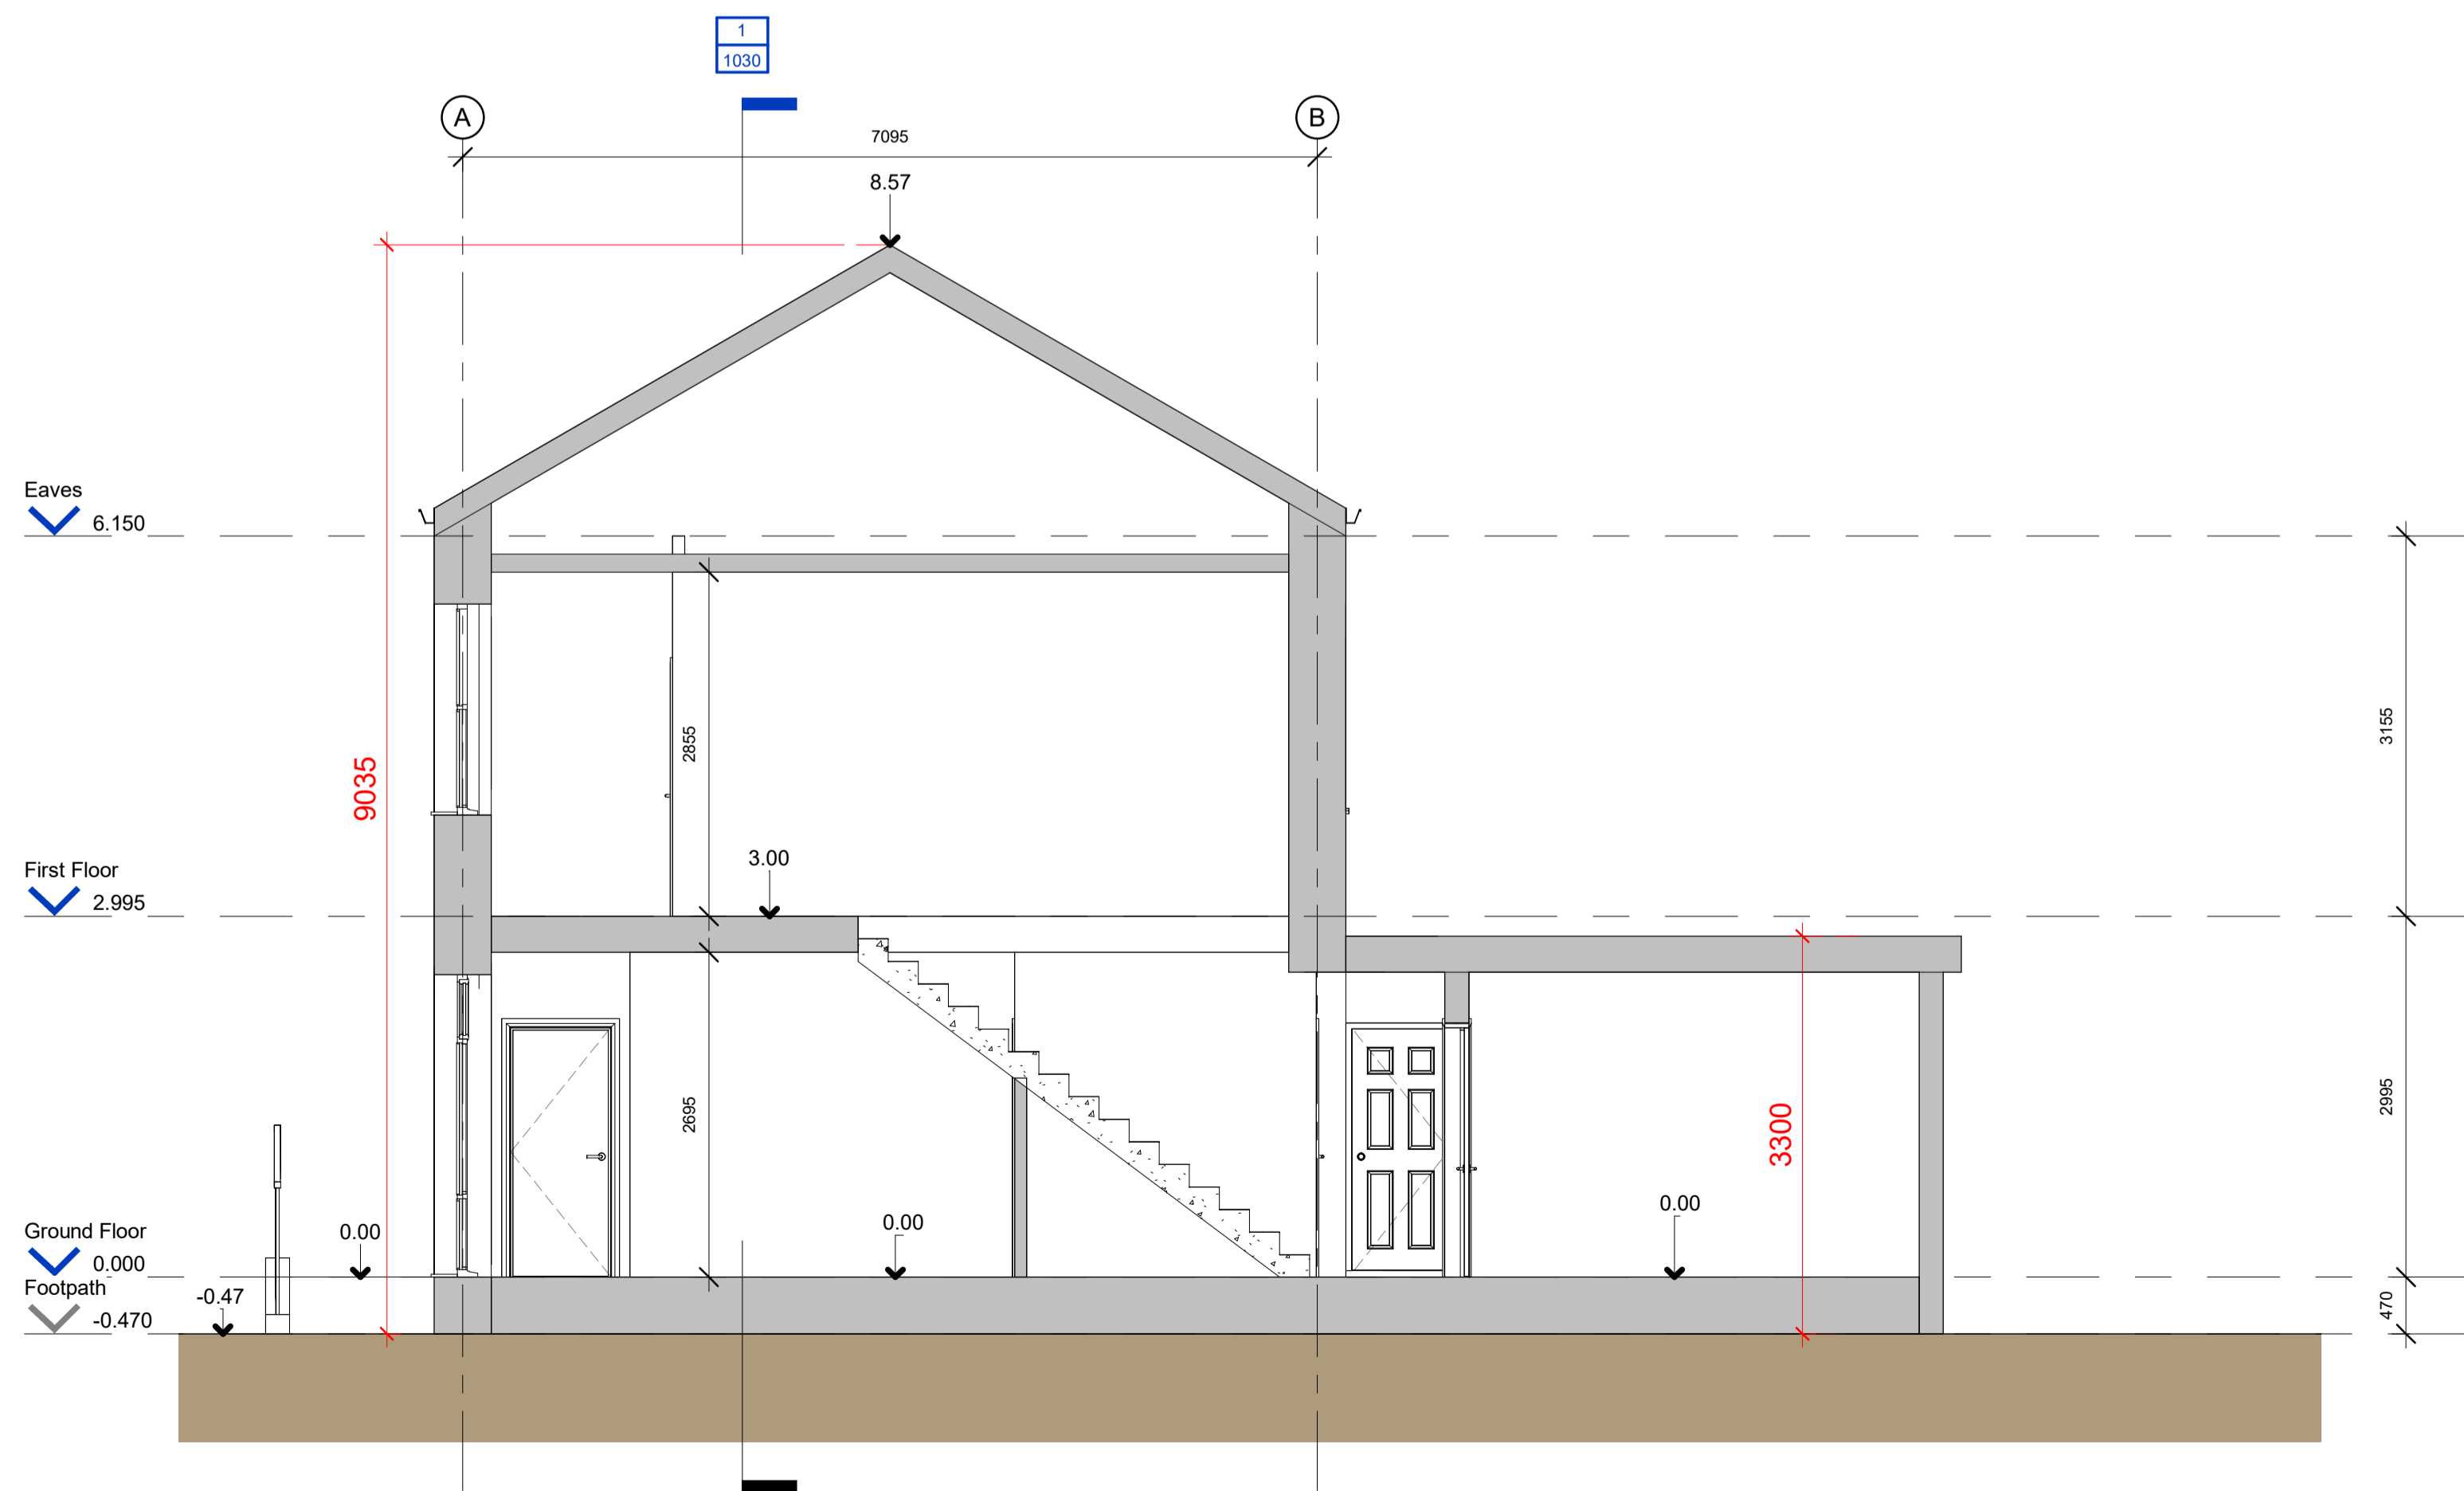

**2 1030 Existing Section 2**  
1 : 50

KEYPLAN

REVISIONS

REV NO.	DATE	DRN	DESCRIPTION	CHK
P1	6/9/2024	JB	Issued for Review	
P2	7/1/2025	SM	Issued for Review	

**KAVANAGH TUIE ARCHITECTS**

TERMINUS MILLS CLONSKEAGH ROAD D06 XD37 IRELAND  
T: +353 1 2188500 MAIL@KAVANAGHTUIE.IE

FILE NAME

WCCARN-KTA-XX-XX-DR-A-1030

PROJECT: **CARNEW REMOTE WORKING HUB**

PROJECT NO. **J2167** STATUS:

TITLE: **Sections - Existing**

SCALE: 1 : 50

DWG NO. **1030** REV. **P2**