

Comhairle Chill Mhantáin

Wicklow County Council

SECTION 76 OF THE THIRD SCHEDULE TO THE HOUSING ACT, 1966, AS EXTENDED BY SECTION 10 OF THE LOCAL GOVERNMENT (NO. 2) ACT, 1960, AS AMENDED BY LOCAL GOVERNMENT (PLANNING AND DEVELOPMENT) ACTS, 1963- 1992 (AS AMENDED)

SECTION 10 OF THE LOCAL GOVERNMENT (IRELAND) ACT, 1898, AS AMENDED BY SECTION 11 OF THE LOCAL GOVERNMENT (NO.2) ACT, 1960, AND LOCAL GOVERNMENT (PLANNING AND DEVELOPMENT) ACTS, 1963 – 1992 (AS AMENDED)

WICKLOW COUNTY COUNCIL DUNLAVIN COMPULSORY PURCHASE NO. 1 ORDER, 1978

WICKLOW COUNTY COUNCIL VESTING ORDER NO. 4 OF 2021

Whereas the land described in the Schedule hereto and shown on Vesting Map Number 12/019/101, Plot 1a, attached hereto and outlined with a red line and sealed with the seal of Wicklow County Council (hereinafter referred to as “the local authority”) is land to which the Wicklow Council **Dunlavin Compulsory Purchase NO. 1 ORDER, 1978** relates, and the said order has become operative in so far as it relates to the said land:

And whereas the local authority have, at least six months prior to the date of this order, entered on and taken possession of the said land in accordance with the powers conferred upon them by Section 80 of the Housing Act, 1966, as applied by Section 10 of the Local Government (No. 2) Act, 1960 (as substituted by section 86 of the Housing Act, 1966):

And whereas:

(a) the several interests in the said land have not been conveyed or transferred to the local authority,

(b) the local authority consider that it is urgently necessary, in connection with the purposes for which they have been authorised to acquire the land compulsorily, that the acquisition of the land should be completed, and

(c) the local authority have made a proper offer in writing to each person having an interest in the said land who has furnished sufficient particulars of his interest to enable it to make a proper offer for such interest:

NOW THEREFORE the local authority in exercise of the powers conferred upon them by section 81 of the Housing Act, 1966, as applied by Section 10 of the Local Government (No. 2) Act, 1960, as substituted as aforesaid, shall, on the 29th November, 2021 vest in the local authority in fee simple free from encumbrances and all estates, rights, titles and interests of whatsoever kind (other than any public right of way).

Wicklow County Council Vesting Order No. 4 of 2021

SCHEDULE

Map No. deposited at the offices of the Local Authority		Quantity, description and situation of the land			Owners or reputed Owners	Lessees or reputed Lessees	Occupiers (except tenants for a month or for less period than a month)
		Area in M2	Townland	Description of Property			
Drawing No. 12/019/101	Plot No. 1a	824	Dunlavin Upper		John Corrigan & Valentine Corrigan		Wicklow County Council

The official seal of the local authority was affixed hereto this day 8th November 2021 in the presence of:




Cathaoirleach/
Nominated Member



Chief Executive




Nominated Employee SL 2608/21

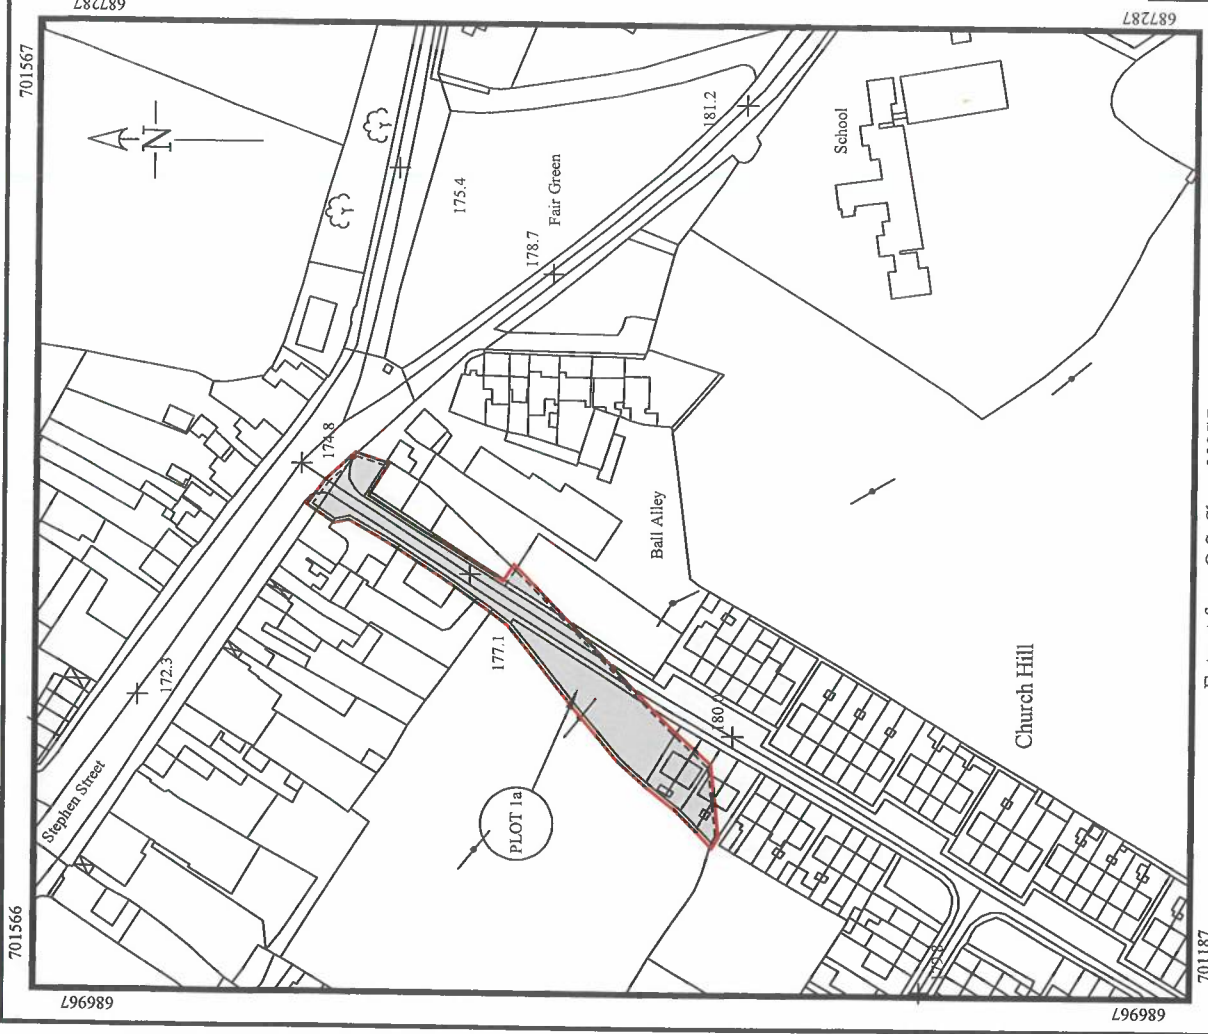

Extract from O.S. Sheet 3895B

WICKLOW COUNTY COUNCIL
VESTING ORDER No.4 of 2021

COMPULSORY PURCHASE ORDER No.1 1978

THE OFFICIAL SEAL OF THE LOCAL AUTHORITY WAS AFFIXED ON

THIS DATE: *8th Nov 2021*

IN THE PRESENCE OF:


CHAIRMAN/NOMINATED MEMBER *Pablo F.*

CHIEF EXECUTIVE *for* *SL 2608/21*

DIRECTOR OF SERVICES *Helen Purcell* *nominated employee*

NO	INLS	DATE	DESCRIPTION
JOB :			
CPO OF LANDS AT STEPHEN'S STREET DUNLAVIN			
TITLE :			
VESTING MAP			
SCALE:	Drawn	Checked	
HORIZ = 1:2500	E. Murbay	Date:	
VERT =		Oct 2021	
DRAWING NO:	12\019\101		

This map is generated from O.S. digital files plotted in accordance with land registry regulations L.R. Map 1, 2, 2a, & 3 Appendix E3 Wicklow O.S. Plan Scale: 1/2500 Signed: _____ Date: _____



WICKLOW COUNTY COUNCIL
DIRECTOR OF SERVICES
HOUSING & CORPORATE ESTATE
COUNTY BUILDINGS, WICKLOW.

Includes Ordnance Survey Ireland data reproduced under O.S. Licence number 2010/151 (CCMA) Wicklow Co. Co. Unauthorised reproduction infringes Ordnance Survey Ireland and Government of Ireland copyright.