


1 Northern entrance elevation
Scale: 1:100

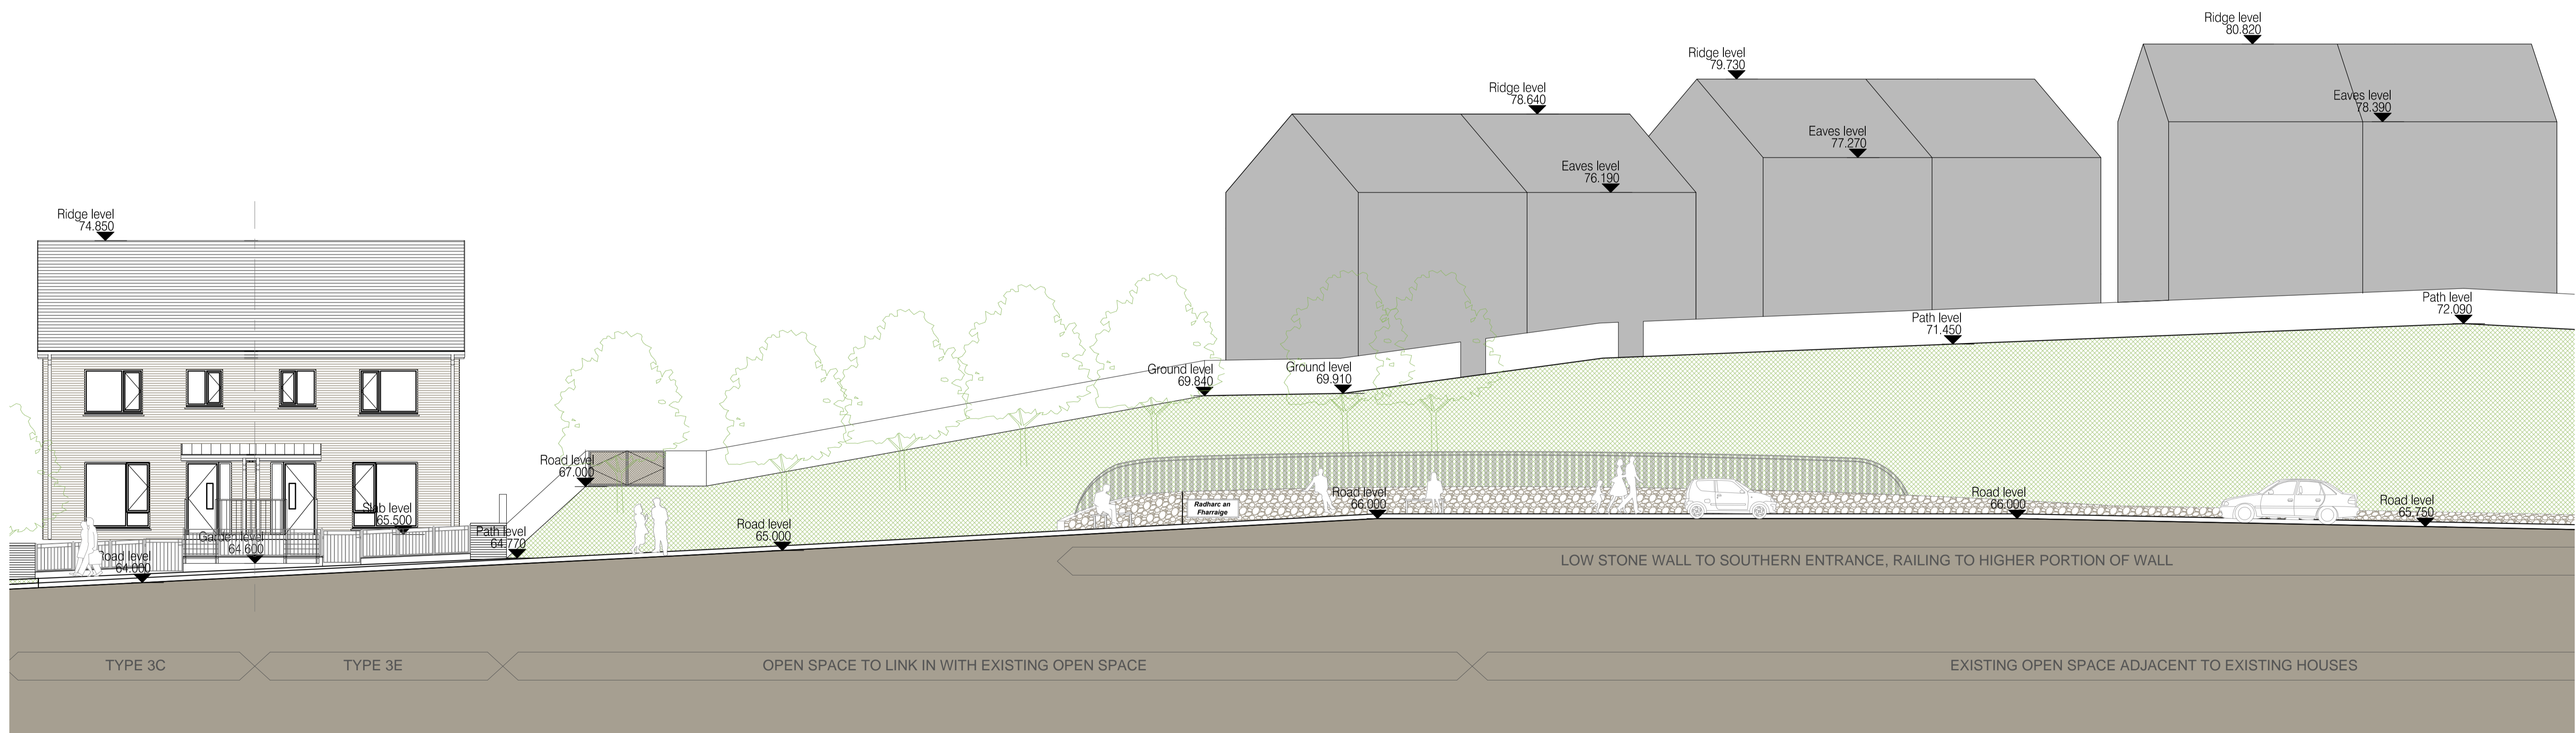

2 Southern entrance road elevation
Scale: 1:100

Notes:
Do not scale from this drawing. Use figured dimensions only.
All errors and omissions to be reported to the Architect.
This drawing to be read in conjunction with relevant consultant's drawings.
All dimensions are in millimetres and all levels are in meters to match Datum unless otherwise noted.

Contractor Design responsibility
It is noted that there are many elements within the works that require contractor design, and will be subject to certification as part of BCAR - see Preliminary Inspection Plan for clarity on certification required.

© This drawing or design may not be reproduced without permission.

Rev	Description	Date	LD	By
1	Issue for planning	13/04/2017	LD	

Project: Proposed development of 51 no. residential units at Radharc an Fharráige, Co. Wicklow on lands formerly known as Convent Land.		Drawing / Document Name: SHB1-CON-AR-COA-DR-0404	
Client: Wicklow County Council		Status: Part 8 planning	Project Number: 2219
Title: Site entrance elevations		Sheet Number: 0404	Revision: P1
Scale @ A1: 1:100		Drawn: MH/SL	Checked: TS
		Date: Dec 2016	

COADY ARCHITECTS

M1 Pleasant Business Ctr., Ranelagh, Dublin 6 D06X7P8
4 Carleycon House, Main St, Orammore, Co. Galway, FH1 T026
01 4976766 | 091 78 8325 | admin@coady.ie | www.coady.ie