



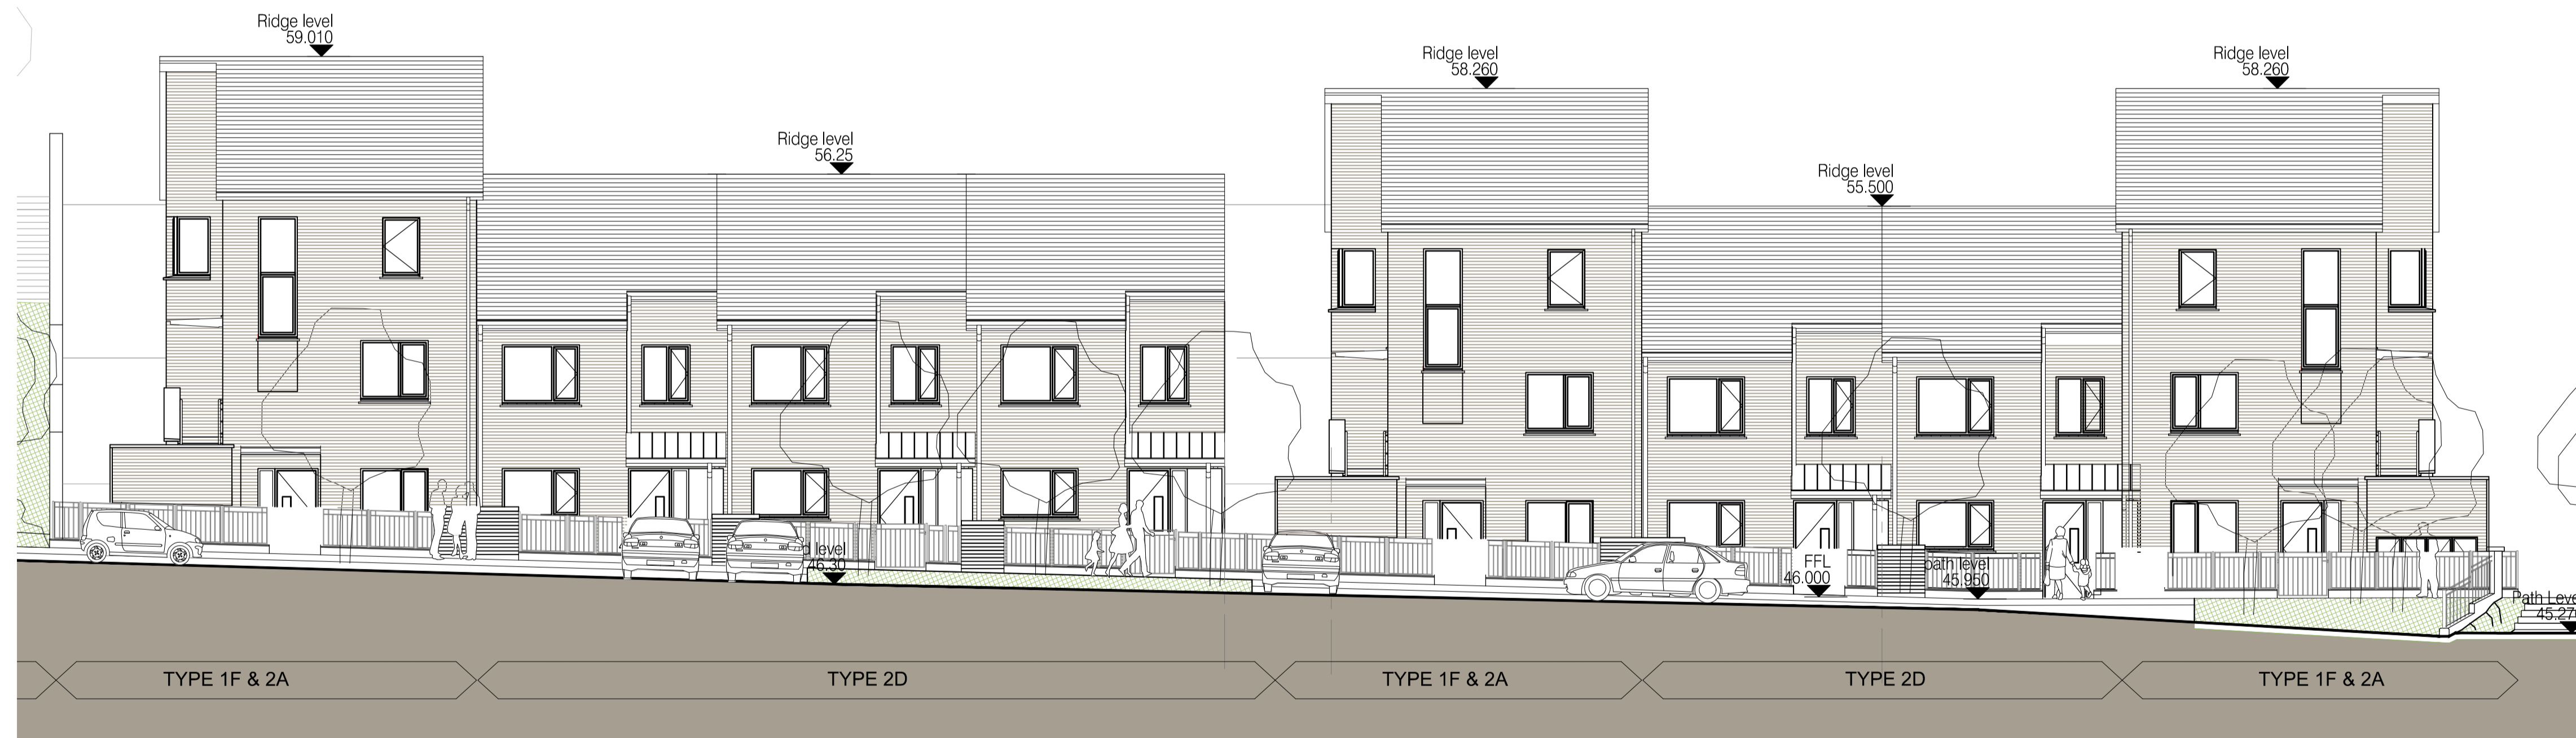

1 Contextual Elevation 2
Scale: 1:100



1 Contextual Elevation 3
Scale: 1:100

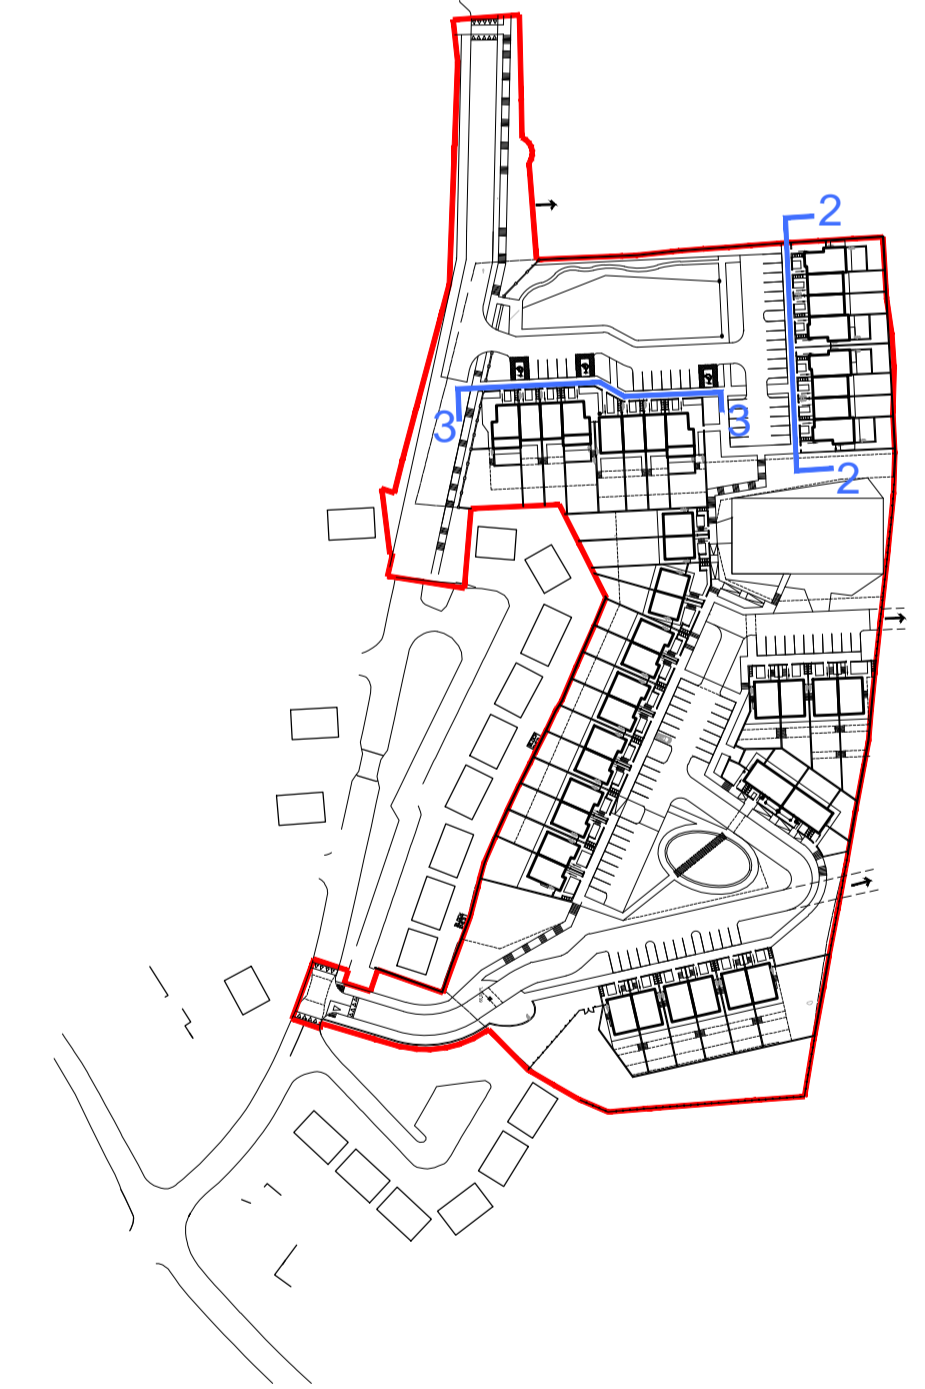

Notes:
Do not scale from this drawing. Use figured dimensions only.
All errors and omissions to be reported to the Architect.
This drawing to be read in conjunction with relevant consultant's drawings.
All dimensions are in millimetres and all levels are in meters to match Datum unless otherwise noted.

Contractor Design responsibility
It is noted that there are many elements within the works that require contractor design, and will be subject to certification as part of BCAR - see Preliminary Inspection Plan for clarity on certification required.
© This drawing or design may not be reproduced without permission.

Rev	Description	Date	By

Project: Proposed development of 51 no. residential units at Radharc an Fharráige, Co. Wicklow on lands formerly known as Convent Land.		Drawing / Document Name: SHB1-CON-AR-COA-DR-0415	
Client: Wicklow County Council	Status: Part 8 Planning	Project Number: 2219	Sheet Number: 0415
Title: Contextual elevations	Scale @ A1: 1:100	Drawn: MH	Checked: TS
			Date: DEC 2016

COADY ARCHITECTS
 M1 Pleasant Business Ctr., Ranelagh, Dublin 6 D06X7P8
 4 Carleton House, Main St., Olanmore, Co. Galway, H91 T026
 01 4976766 | 091 78 8325 | admin@coady.ie | www.coady.ie