
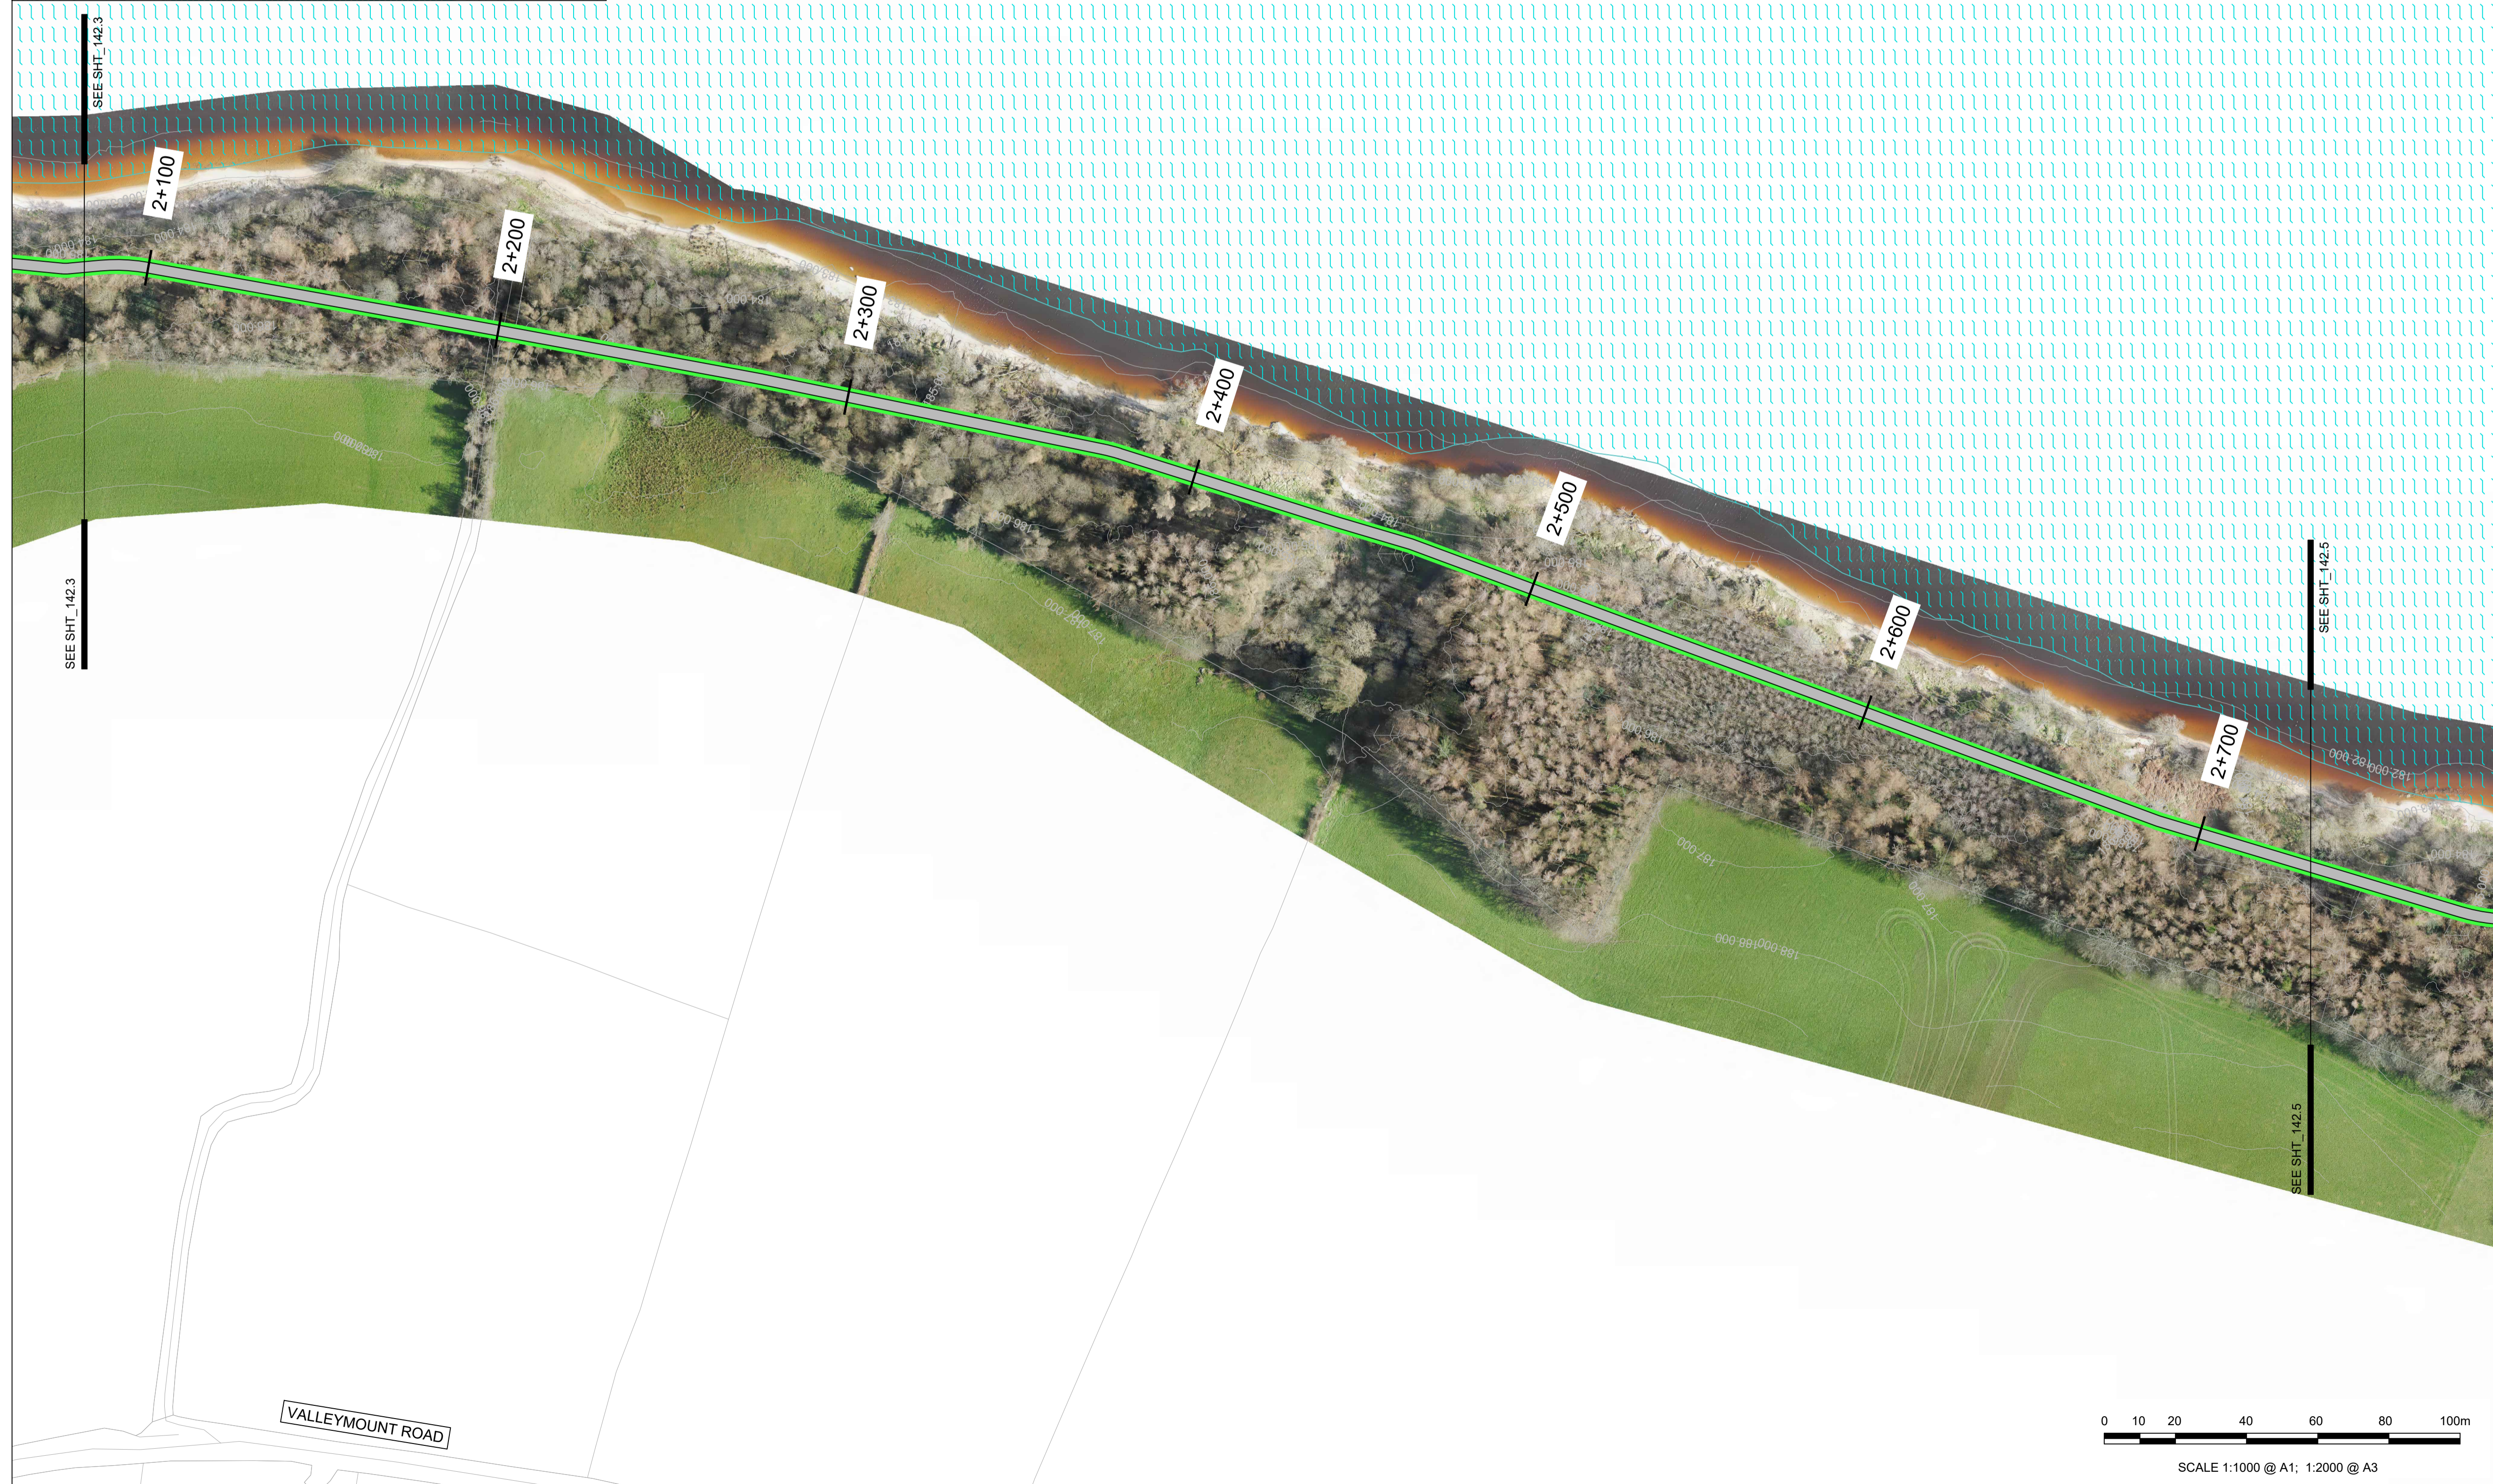


ISO A1 594mm x 841mm  
Approved: EOM  
Checked: MC  
Designer: CL  
Project Management Initials:

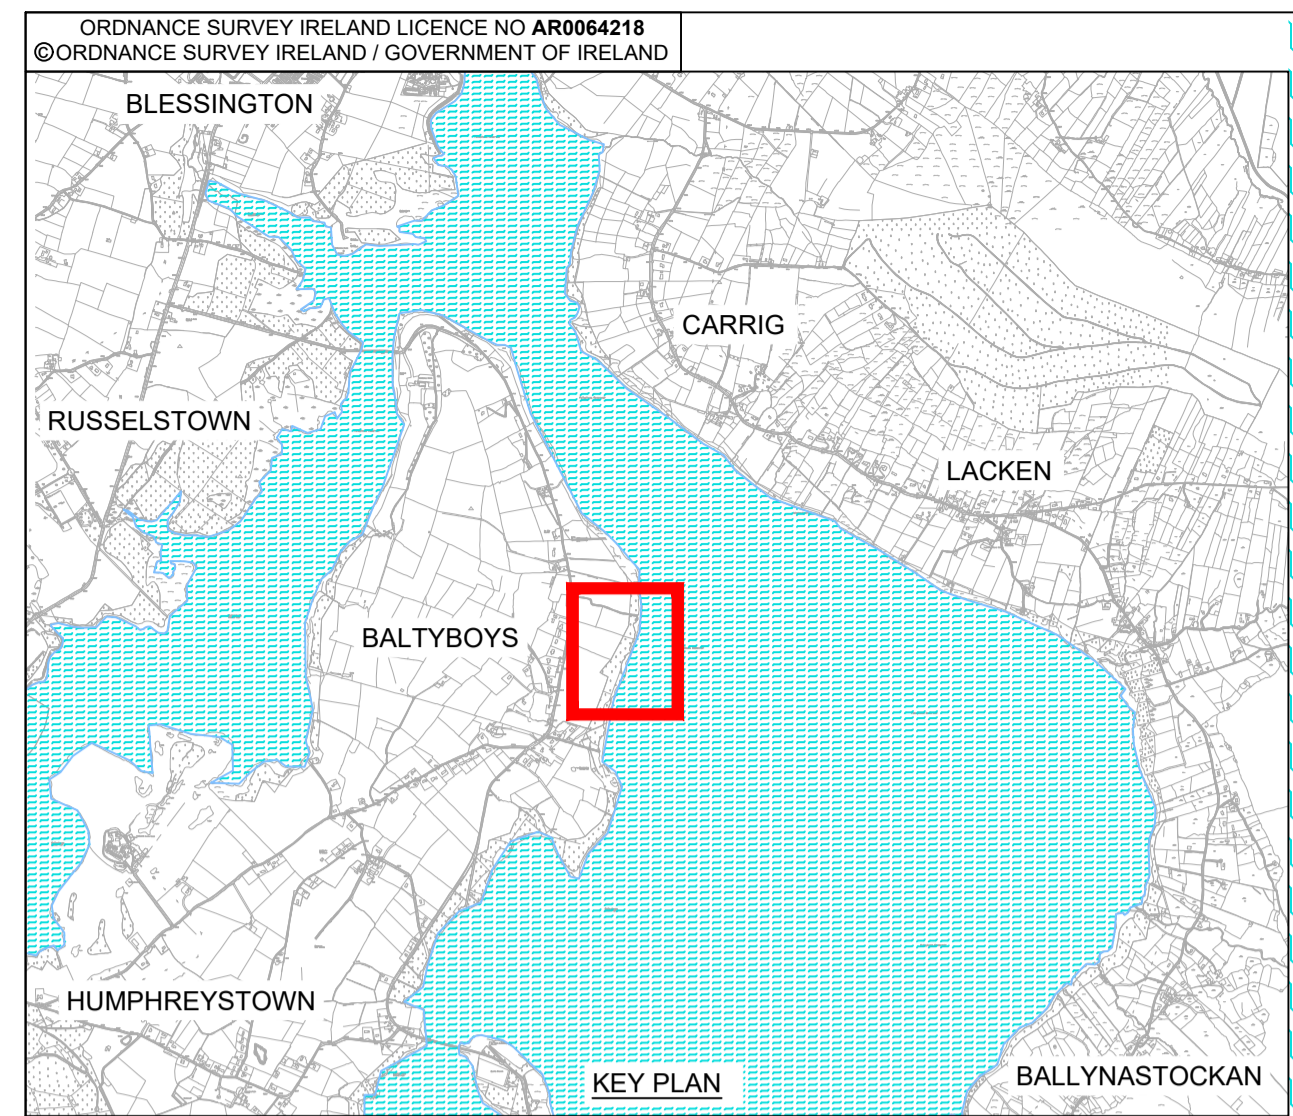

PROJECT

BLESSINGTON  
eGREENWAY

CLIENT



CONSULTANT

AECOM  
DOUGLAS BUSINESS CENTRE  
CARRIGLINE ROAD  
DOUGLAS  
CORK  
Tel: +353 (0)21 436 5006  
www.aecom.com

NOTES

- 1. THIS DRAWING IS TO BE READ IN CONJUNCTION WITH ALL OTHER RELEVANT PLANNING DRAWINGS AND DOCUMENTS.

KEY:

- PROPOSED GREENWAY
- PROPOSED GRASS VERGE
- BLESSINGTON LAKE

ISSUE/REVISION

I/R	DATE	DESCRIPTION
0	OCT 2021	ISSUED FOR PLANNING

PROJECT NUMBER

60617025


SHEET TITLE

PRELIMINARY DESIGN  
BALTYBOYS  
SHEET 5 OF 9

SHEET NUMBER

60617025\_SHT\_DD\_BLGWY\_142.4

Filename: Z:\UK\IE\B\2\JOB\SPR-447455\_BLESSINGTON\_GREENWAY\900\_CAD\_GIS\910\_CAD\20-SHEETS\BALTYBOYS\60617025\_SHT\_BLGWY\_142\_BALTYBOYS.DWG  
Last saved by: LUTTRELLC Last Plotted: 2021-11-10

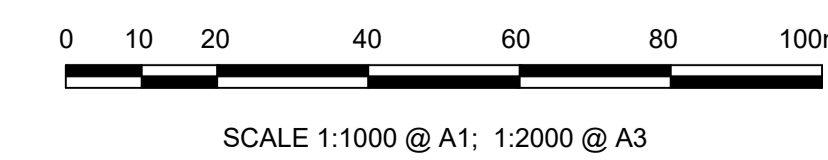

This drawing has been prepared for the use of AECOM's client. It may not be used, modified, reproduced or relied upon by third parties, except as agreed by AECOM or as required by law. AECOM accepts no responsibility, and denies any liability, whatsoever, to any party that uses or relies on this drawing without AECOM's express written consent. Do not scale this document. All measurements must be obtained from the stated dimensions.