


DRAFT

- Legend:**
- a. Bituminous Road Surfacing
 - b. Proposed Cycle Track
 - c. Proposed Footway
 - d. Tactile Paving: Buff
 - e. Tactile Paving: Red
 - f. Bus Stop
 - g. Proposed Carriageway Narrowing Build Out
 - h. Proposed Park & Stride Location
 - i. Existing School Buildings
 - j. Proposed School Zone Entry Gateway Road Marking

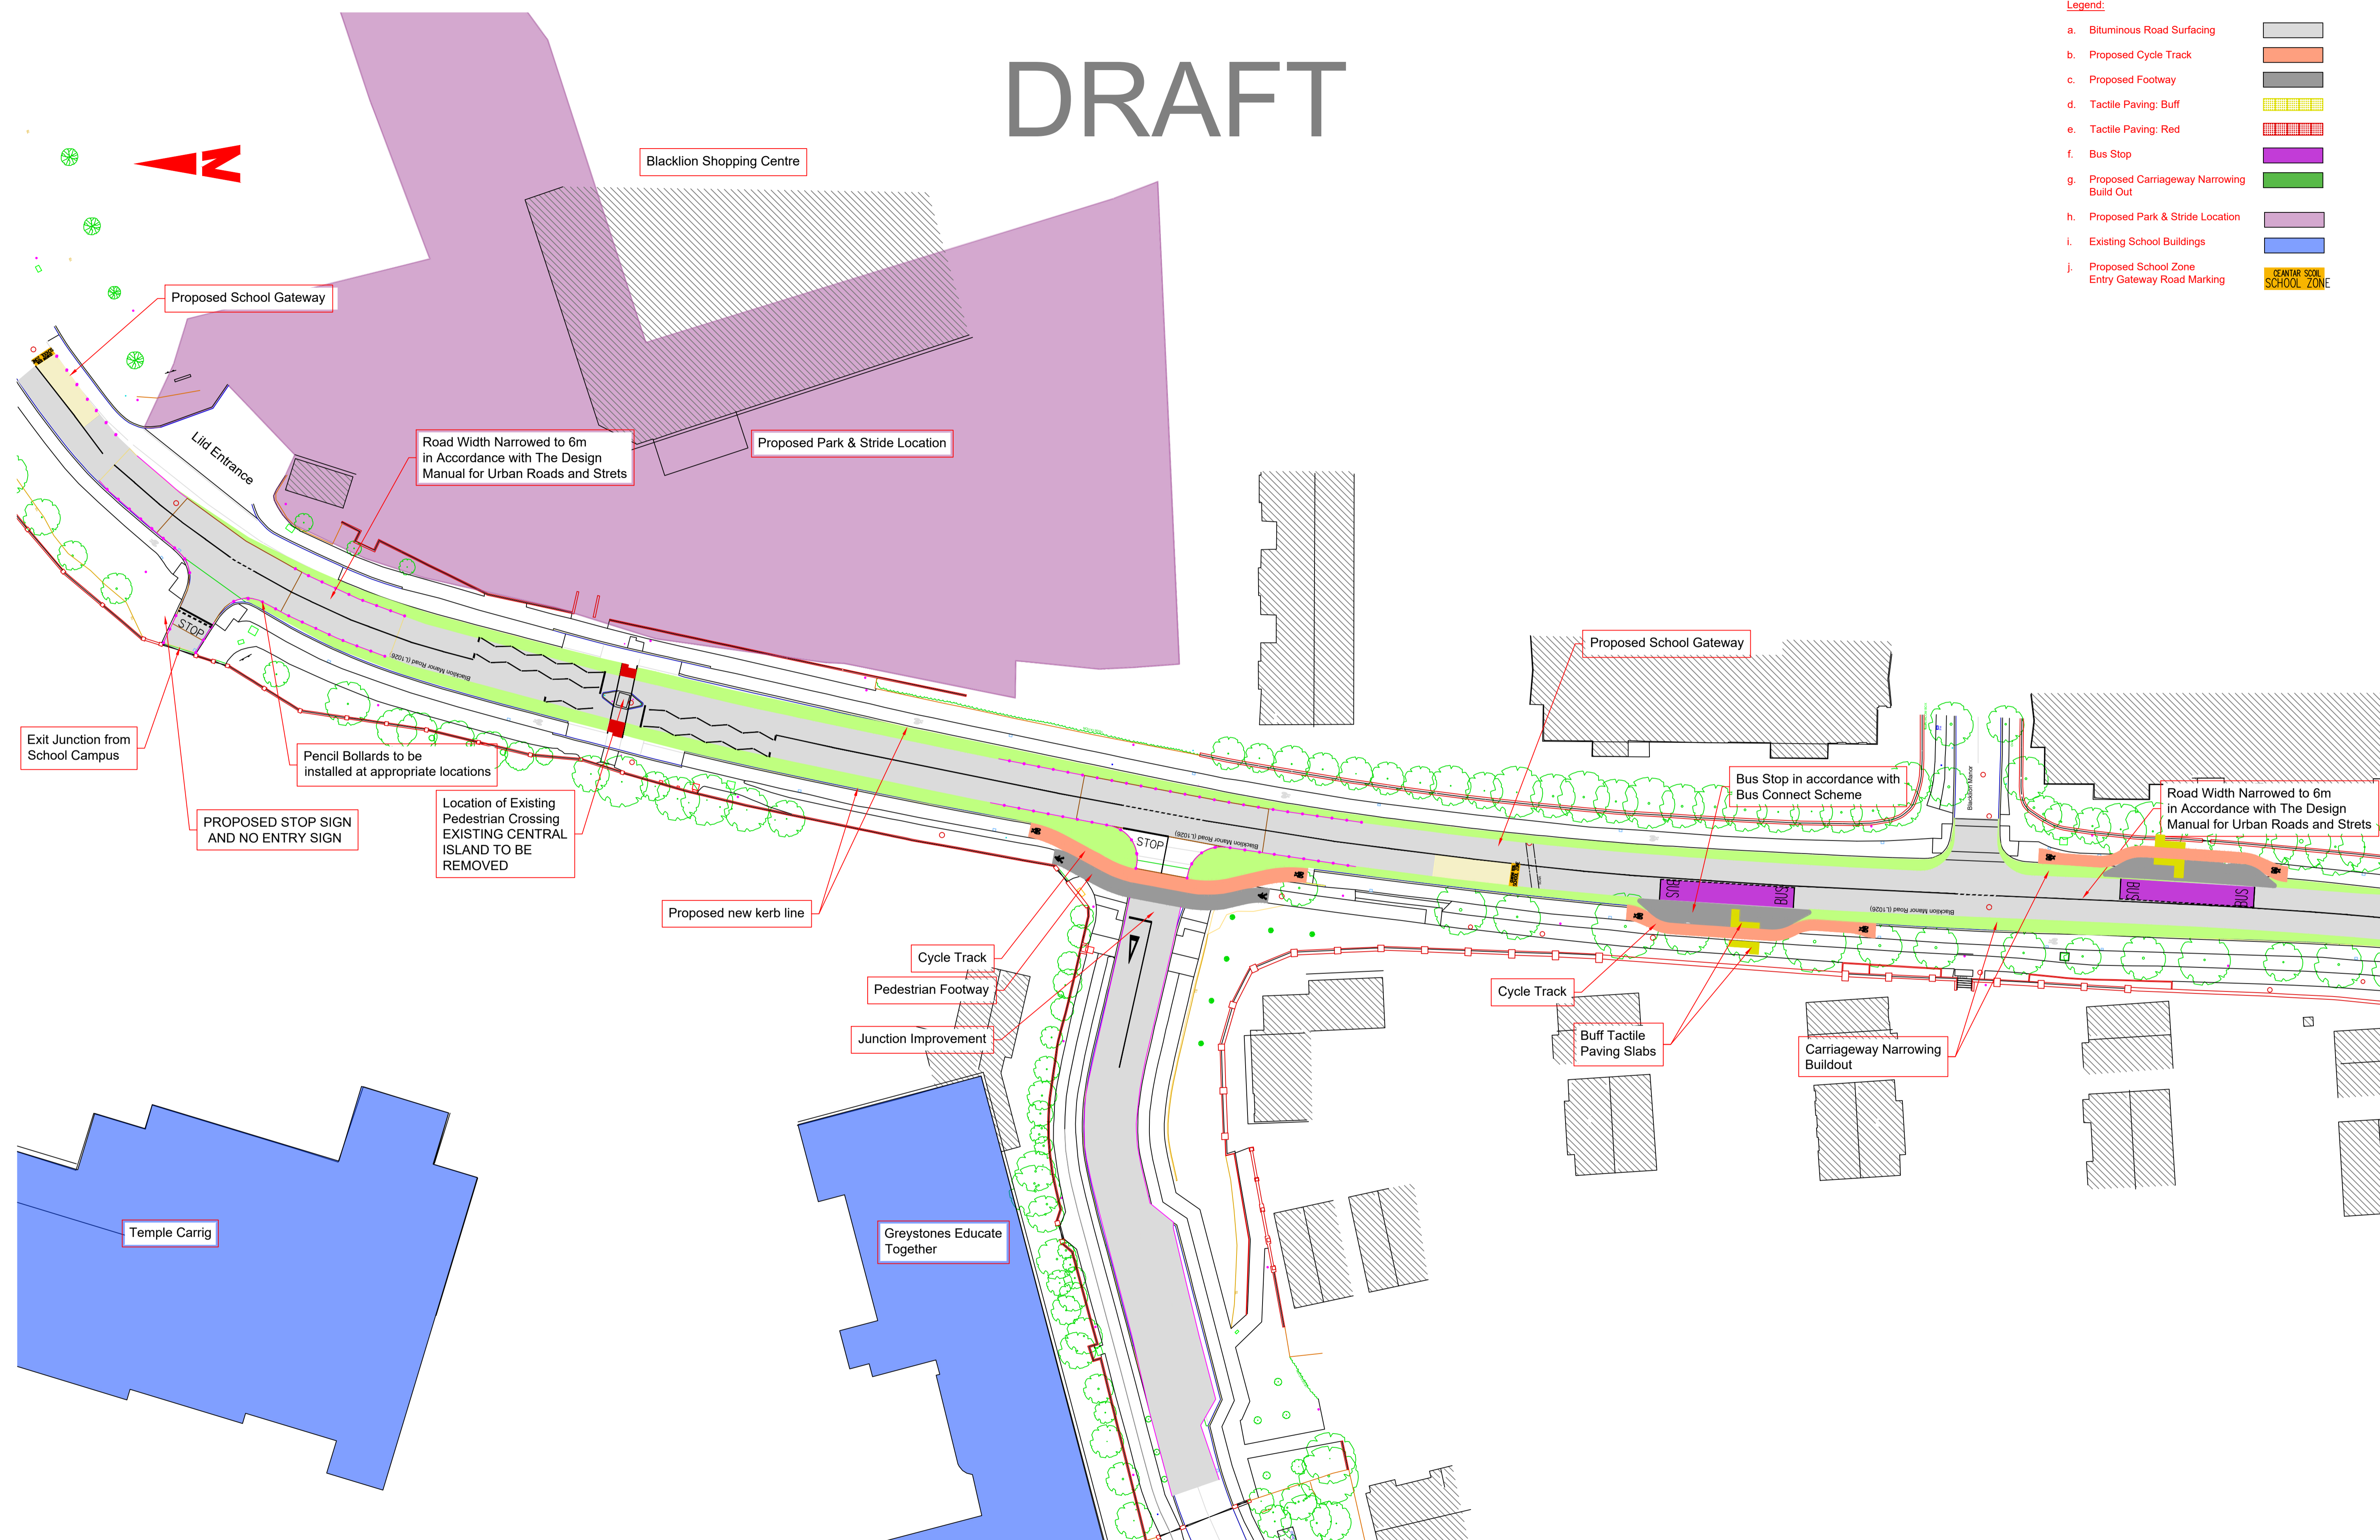

C:\Users\Utilisateur\OneDrive\JM Marin\Jobs\088- Kilmacanogue Safe Route\Greystones SRTS Complex Draft Design -JIM Rev A.dwg

Disclaimer:

a. This drawing is to be used for the design element identified in the titlebox. Other information shown is to be considered indicative only. The drawing is to be read in conjunction with all other relevant design drawings.

b. O.S. data used for plans are printed under © Ordnance Survey Ireland Government of Ireland. All rights reserved. Licence Number EN 0082/21 National Transport Authority. All elevations are in metres and relate to OSI Geoid Model (OSGM15) Malin Head. All co-ordinates are in Irish Transverse Mercator Grid (ITM) as defined by OSI active local GPS station.

c. Information concerning the position of apparatus shown on this drawing is based on drawings supplied by the utility owners and/or the utility works contractor, whilst every care has been taken in the preparation of this drawing, positions should be taken as approximate and are intended for general guidance only and no representation is made by the NTA as to the accuracy, completeness, sufficiency or otherwise of this drawing and the position of the apparatus. The information contained herein does not purport to be comprehensive or final as the apparatus is subject to being altered and/or superseded. Recipients should not rely on this information. Any liabilities are hereby expressly disclaimed.

d. The information contained herein has been provided by the NTA but does not purport to be comprehensive or final. Recipients should not rely on the information. Neither the NTA nor any of its directors, officers, employees, agents, stakeholders or advisers, make any representation or warranty as to, or accept any liability or responsibility in relation to, the adequacy, accuracy, reasonableness or completeness of the information provided as part of this document or any matter on which the information is based (including but not limited to loss or damage arising as a result of reliance by recipients on the information or any part of it. Any liabilities are hereby expressly disclaimed.

Project Ireland 2040
Building Ireland's Future

NTA
Údarás Náisiúnta Iompair
National Transport Authority

Wicklow County Council

Client		WICKLOW COUNTY COUNCIL COUNTY BUILDINGS, WHITEGATES WICKLOW TOWN. A67 FW96			
Date	25/04/2024	Drawn	OB	Checked	A.O'C
Scale	@ A1 @ A3	Project Code	WCC/23/004/5/B	Contract Code	XYZ
Rev	00	Date	28/03/24	OB	A.O'C
Ch'kd	CP	App'd		Preliminary Design	
Amendment					

Project Title		SAFE ROUTES TO SCHOOL			
Drawing Title		BLACKLION ROAD - GREYSTONES PRELIMINARY DESIGN GENERAL ARRANGEMENT			
Drawing File Number	WCC23004_5_8-XYZ-PDV_ZZ-00-XX-00-DR-CR-0001	Sheet Number	2 of 2	Status	S3
Rev	L01				

DO NOT SCALE USE FIGURED DIMENSIONS ONLY