


KEY PLAN
SCALE 1:10,000

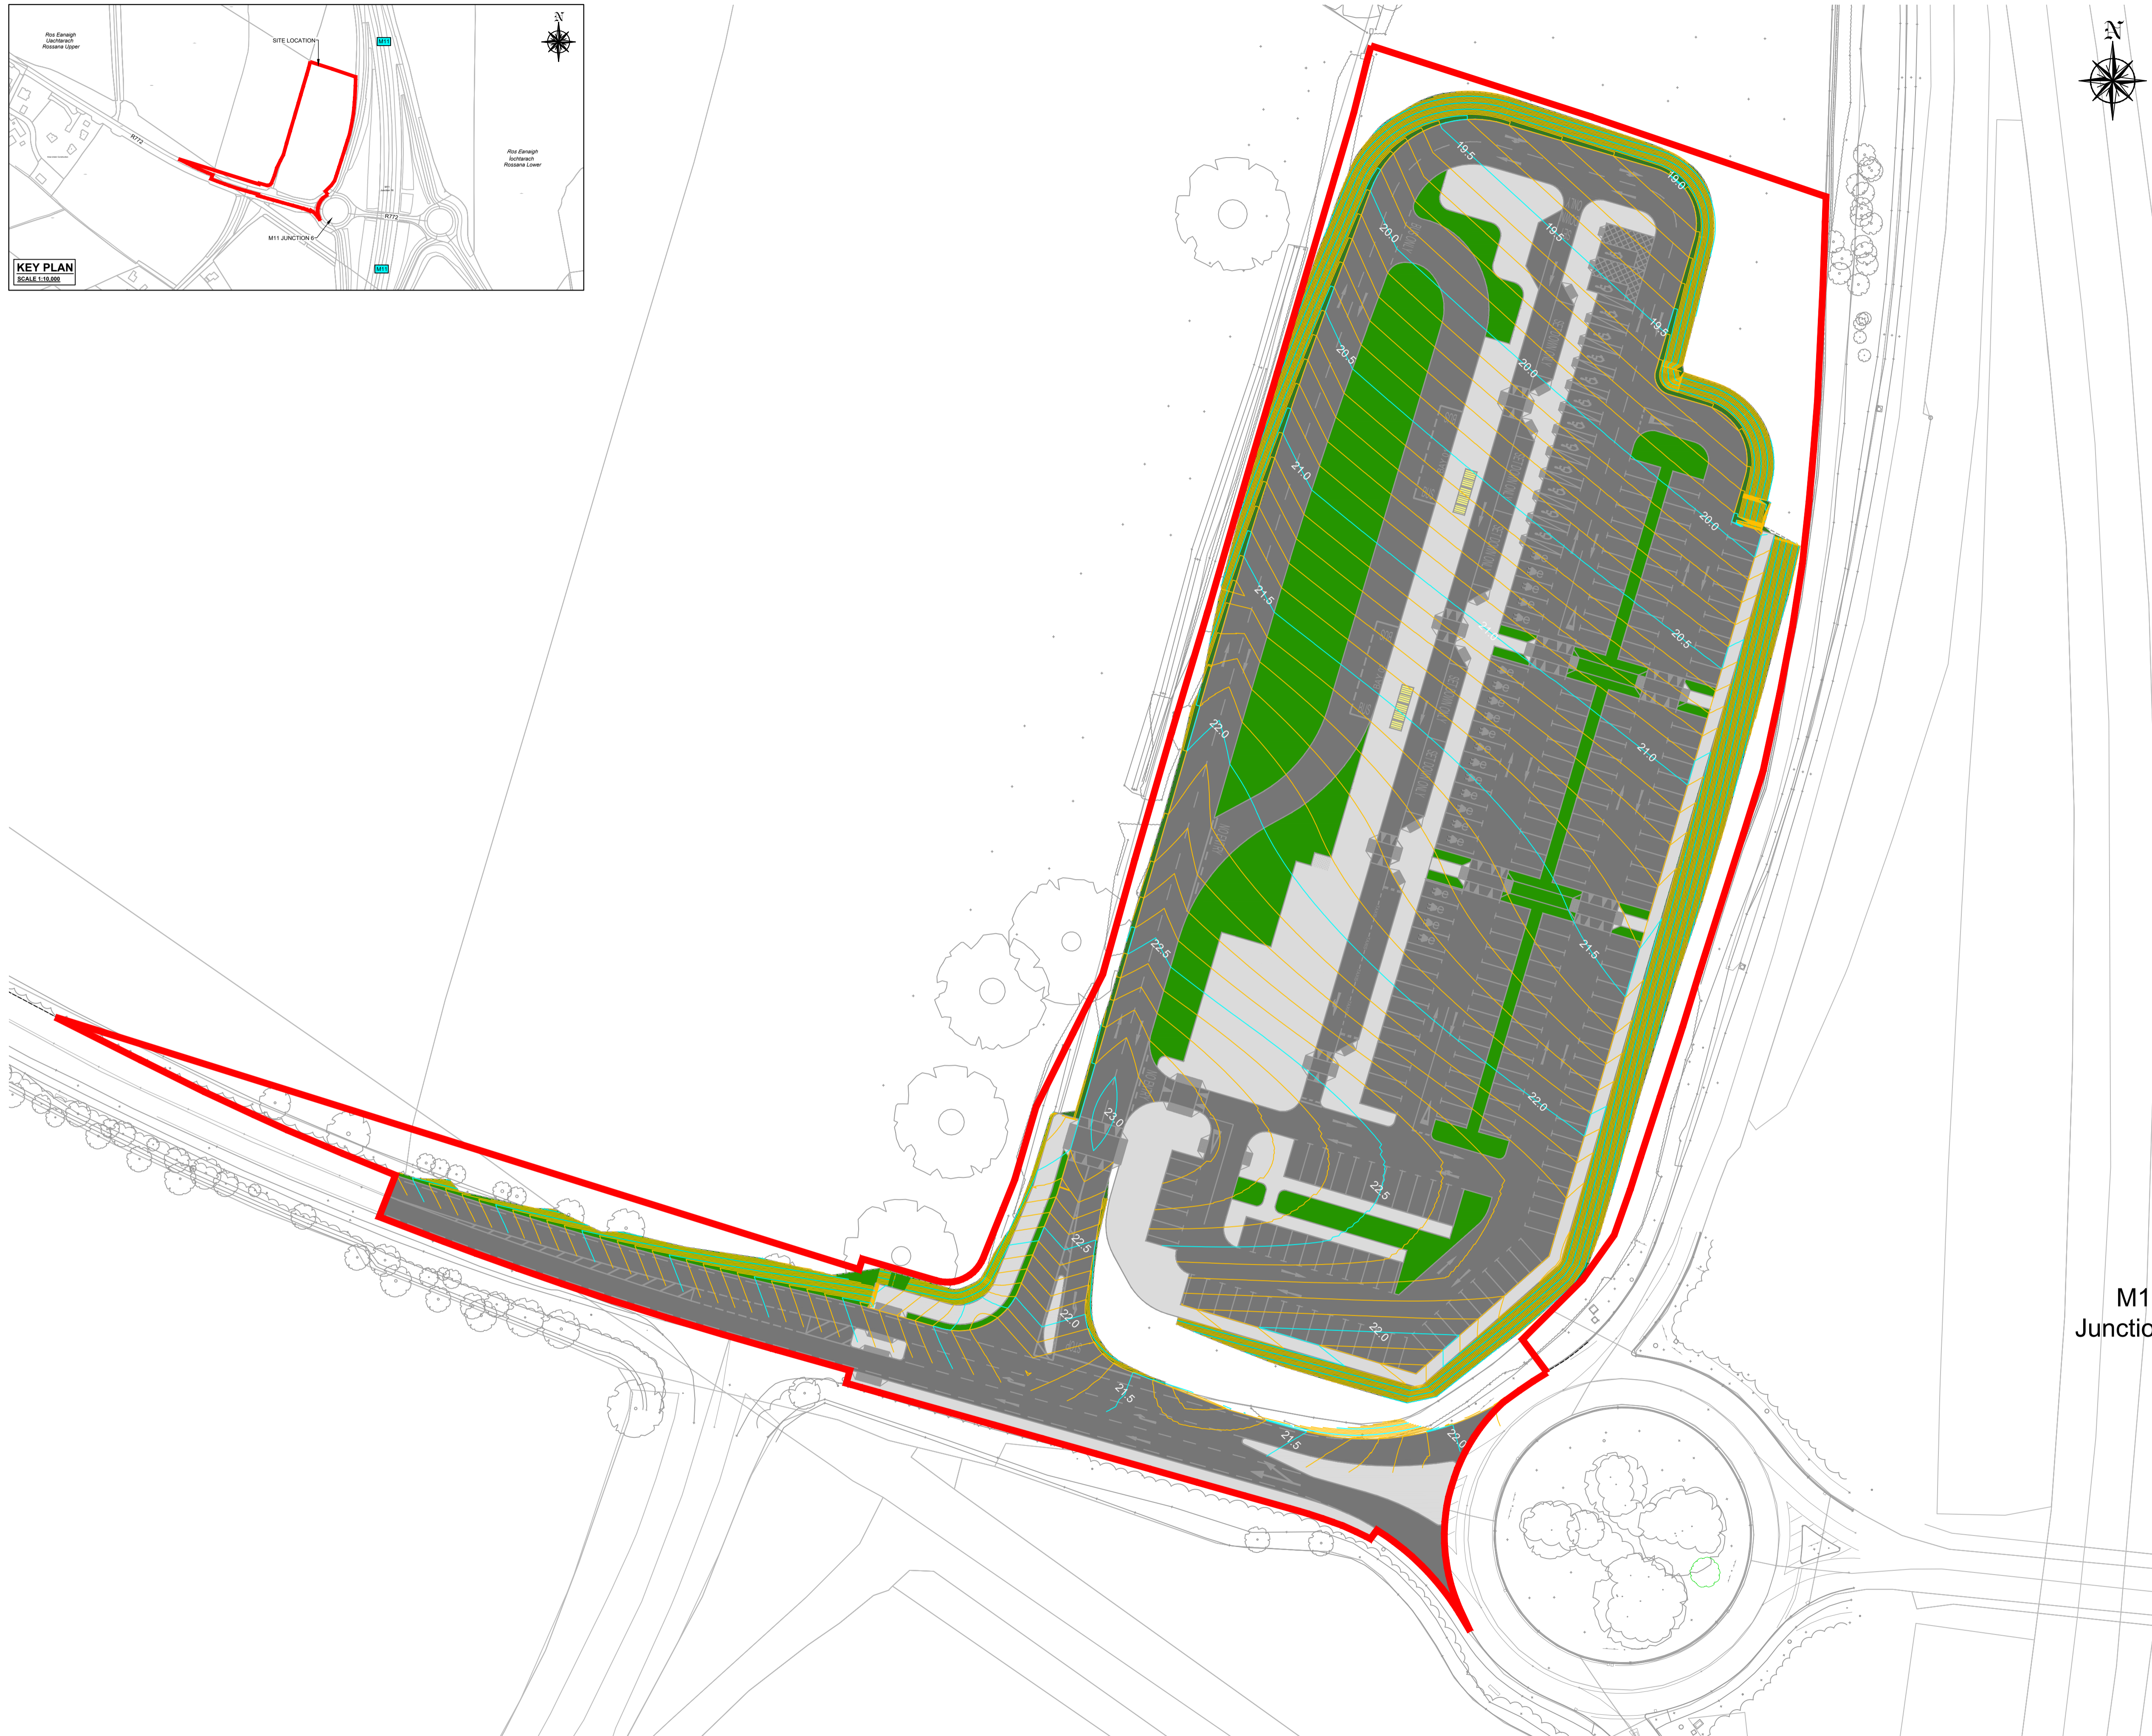

DRAWING IS PRODUCED USING THE
IRISH TRANSVERSE MERCATOR (ITM)
GEOGRAPHIC COORDINATE SYSTEM

A1



Tionscadal Éireann
Project Ireland
2040



P01	ISSUED FOR PLANNING	SM	IR	25/10/24
Rev	Description	Drawn	Checked	Date

Clifton Scannell Emerson Associates Limited
Consulting Engineers,
3rd Floor The Highline,
Bakers Point, Pottery Road,
Dun Laoghaire, Co. Dublin,
Ireland, A96 KW29

T: +353 1 288 5006
F: +353 1 283 3468
E: info@csea.ie
W: www.csea.ie

Client	WICKLOW COUNTY COUNCIL				
Project	ASHFORD PARK AND RIDE FACILITY FINISHED CONTOURS AND LEVELS				
Dwg. Title	SM	OCT 2024	20_008L		
Drawn By	IR	1:500 @ A1	CSEA Job No.		
Checked By					
Project Code	Originator	Zone/Phase	Level	Type	Role
20_008L	CSE	GEN	XX	DR	C
20_008L	CSE - GEN - XX - DR - C - 2215				
S02	PART VIII APPROVAL				
Status Code	Suitability Description				
P01	FOR PLANNING				
Revision	Project Status				

M11 Junction