

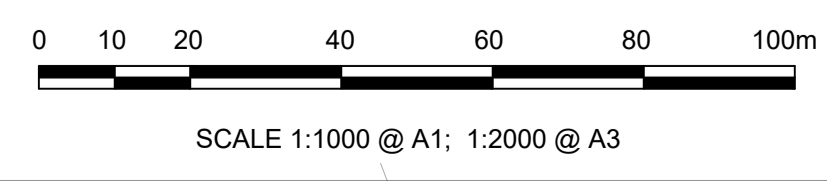
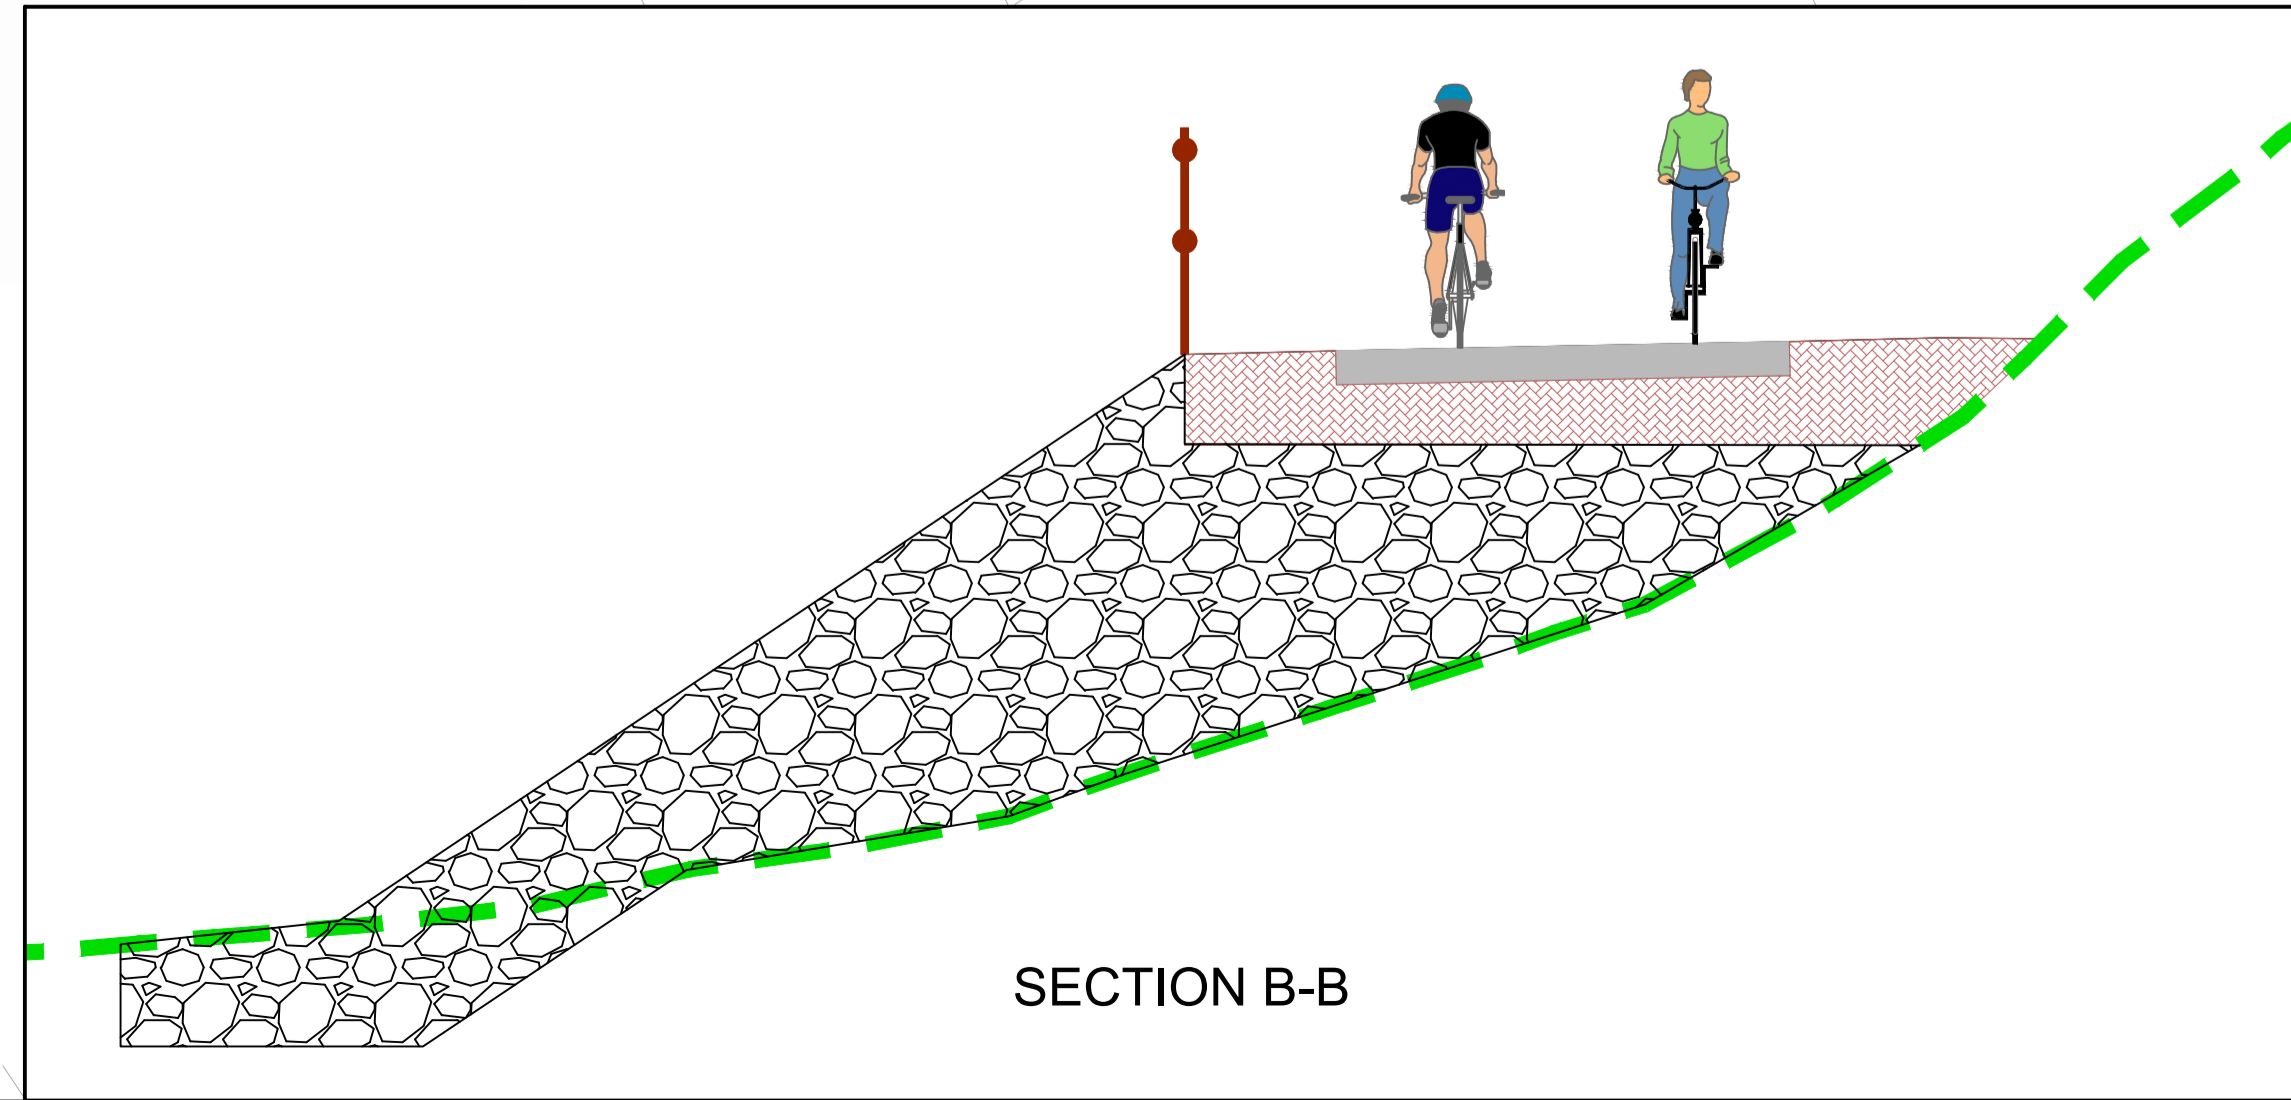


File name: Z:\UK\IEDBL2\JOBS\PR-447455_BLESSINGTON_GREENWAY\900_CAD_GIS\910_CAD\20-SHEETS\BALTBOYS\60617025_SHT_BLGWY_142_BALTYBOYS.DWG
 Last saved by: LUTTRELLC Last Plotted: 2021-11-10
 Project Management Initials: Designer: CL Checked: MC Approved: EOM ISO A1 594mm x 841mm

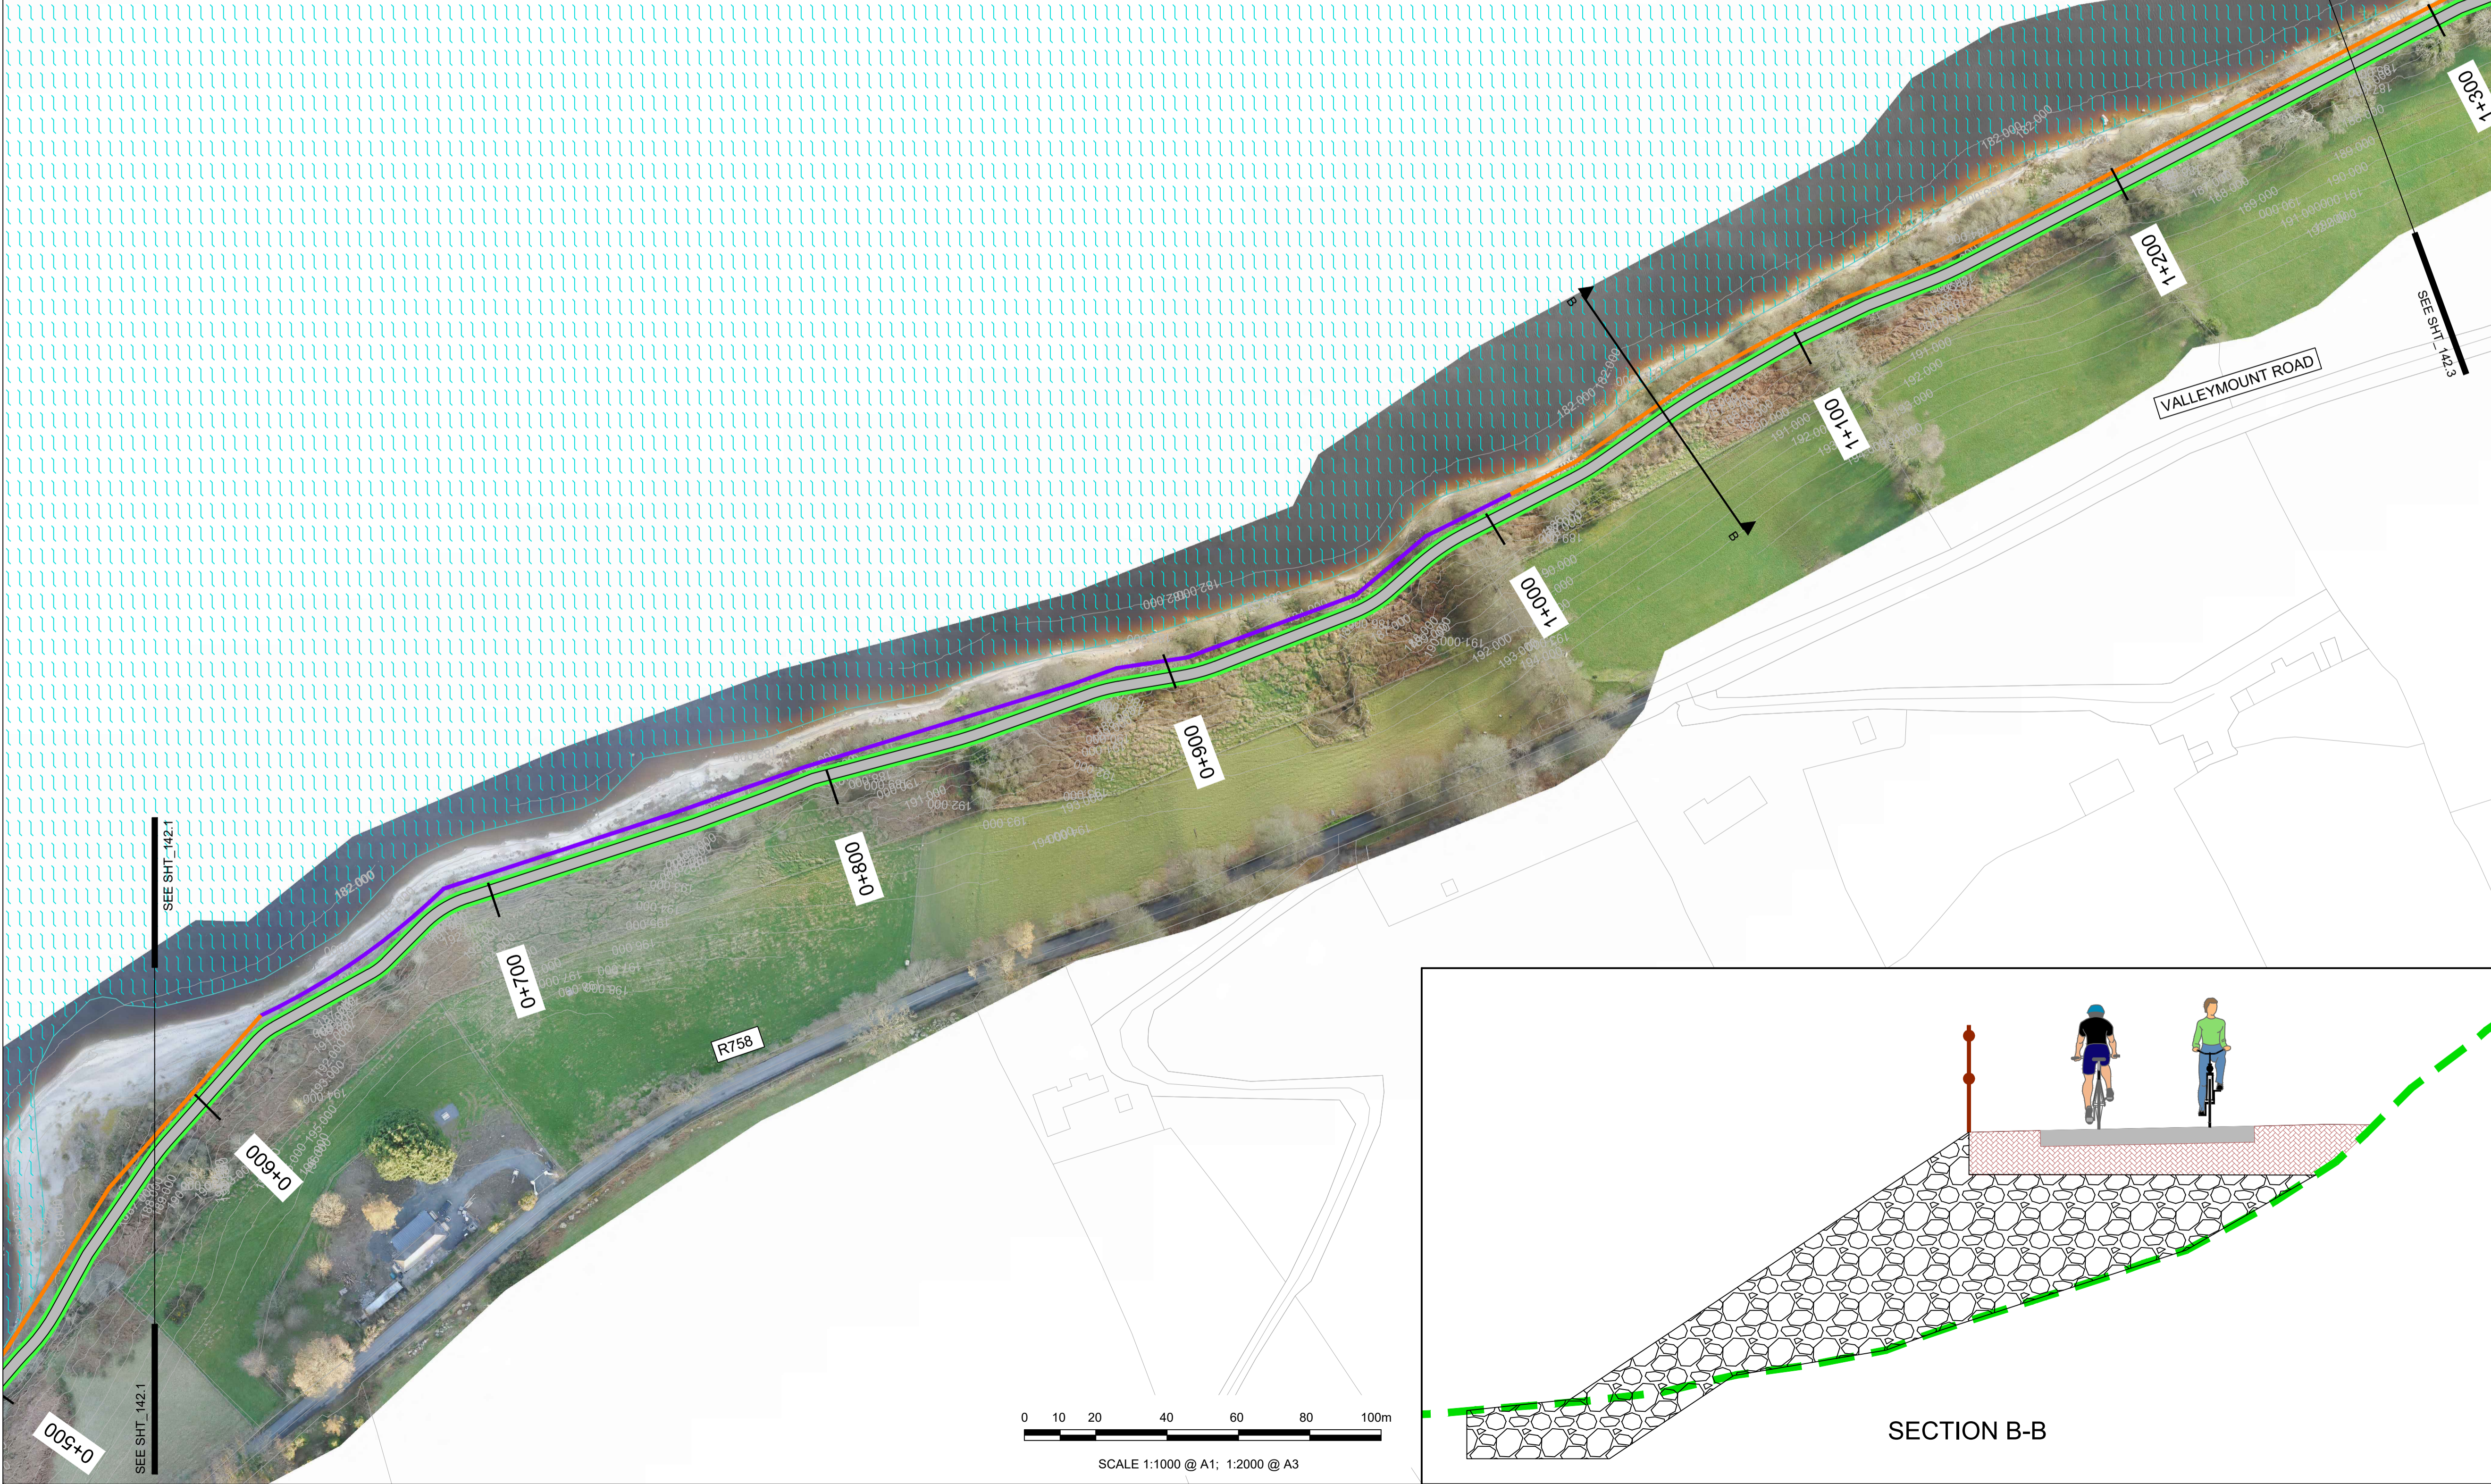

PROJECT
BLESSINGTON
eGREENWAY

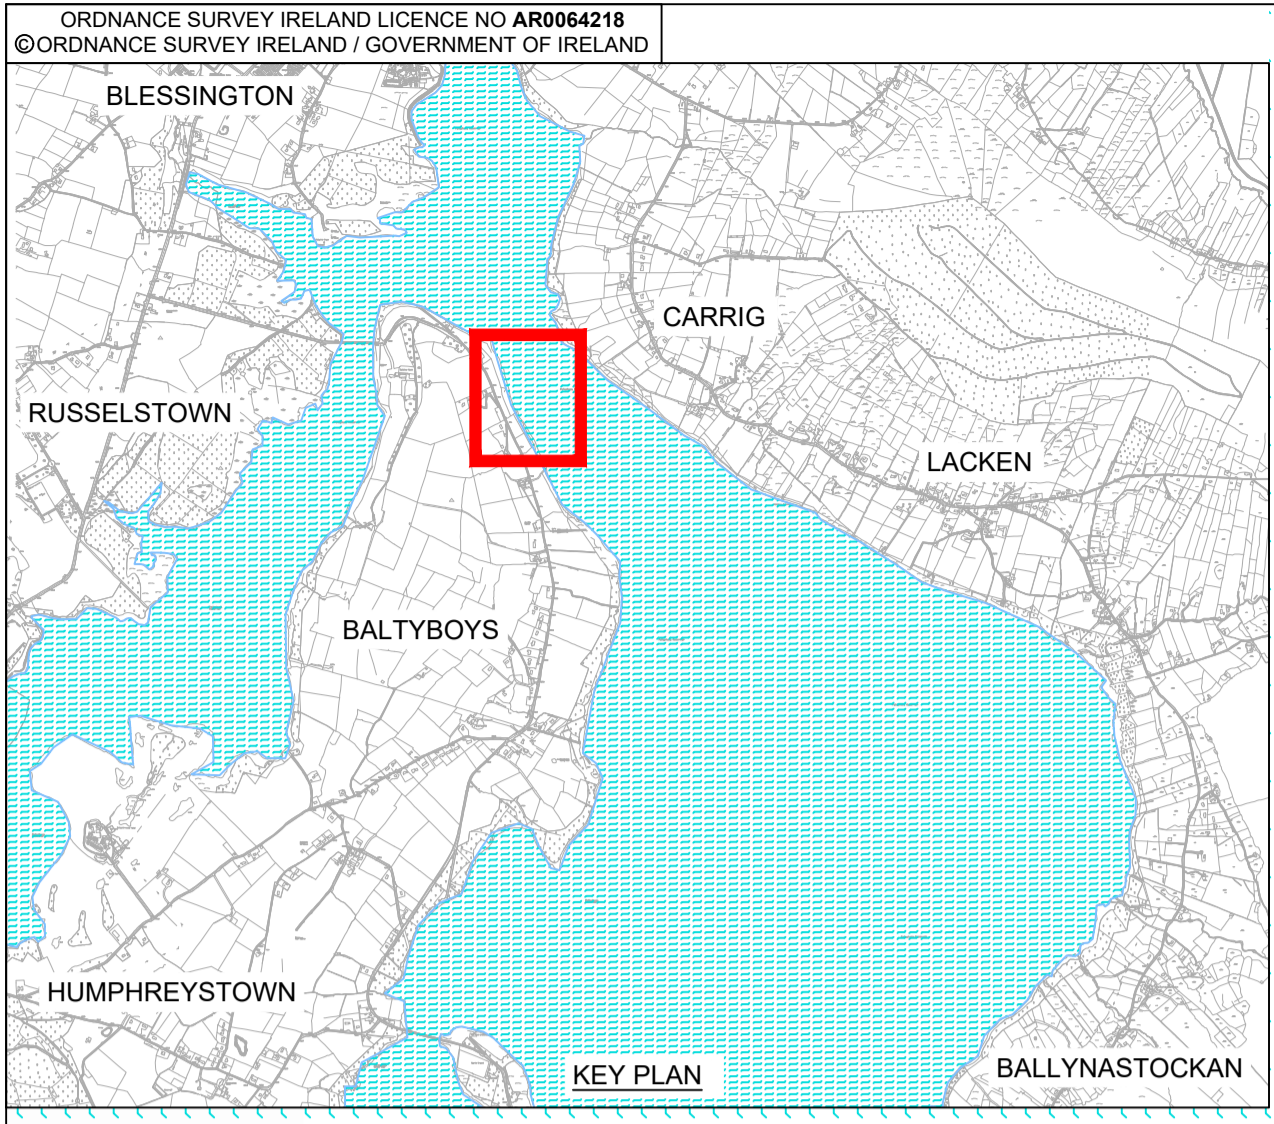

CLIENT
 AECOM
 DOUGLAS BUSINESS CENTRE
 CARRIGLINE ROAD
 DOUGLAS
 CORK
 Tel: +353 (0)21 436 5006
 www.aecom.com

NOTES
 1. THIS DRAWING IS TO BE READ IN CONJUNCTION WITH ALL OTHER RELEVANT PLANNING DRAWINGS AND DOCUMENTS.

KEY:

	PROPOSED GREENWAY
	PROPOSED GRASS VERGE
	BLESSINGTON LAKE
	PROPOSED RETAINING SOLUTION
	PROPOSED ROCK ARMOUR BY ESB

ISSUE/REVISION

A	DATE	DESCRIPTION
A	OCT 2021	ISSUED FOR PLANNING
I/R	DATE	DESCRIPTION

PROJECT NUMBER
 60617025
SHEET TITLE
 PRELIMINARY DESIGN
 BALTYBOYS
 SHEET 3 OF 9
SHEET NUMBER
 60617025_SHT_DD_BLGWY_142.2

This drawing has been prepared for the use of AECOM's client. It may not be used, modified, reproduced or relied upon by third parties, except as agreed by AECOM or as required by law. AECOM accepts no responsibility, and denies any liability whatsoever, for any party that uses or relies on this drawing without AECOM's express written consent. Do not scale this document. All measurements must be obtained from the stated dimensions.