






Tionscatal Éireann  
Project Ireland  
2040

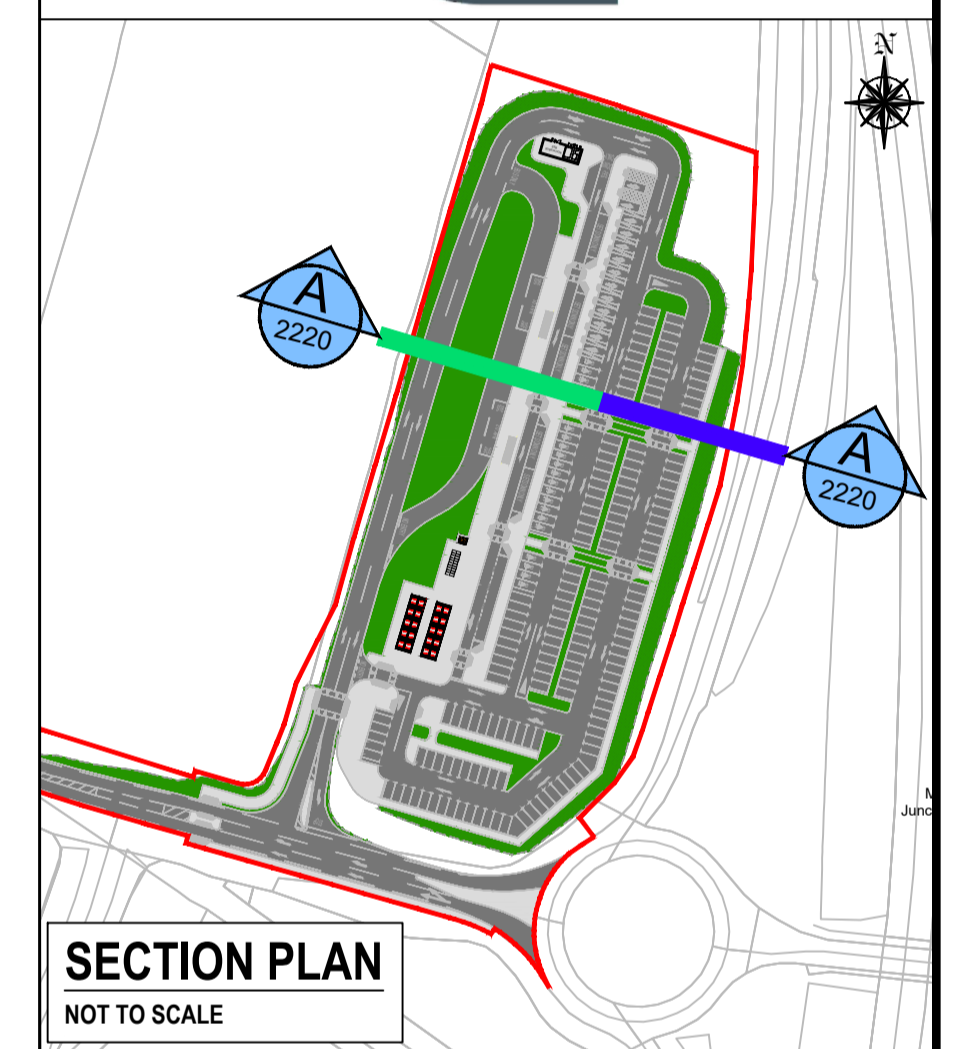

SECTION PLAN  
NOT TO SCALE

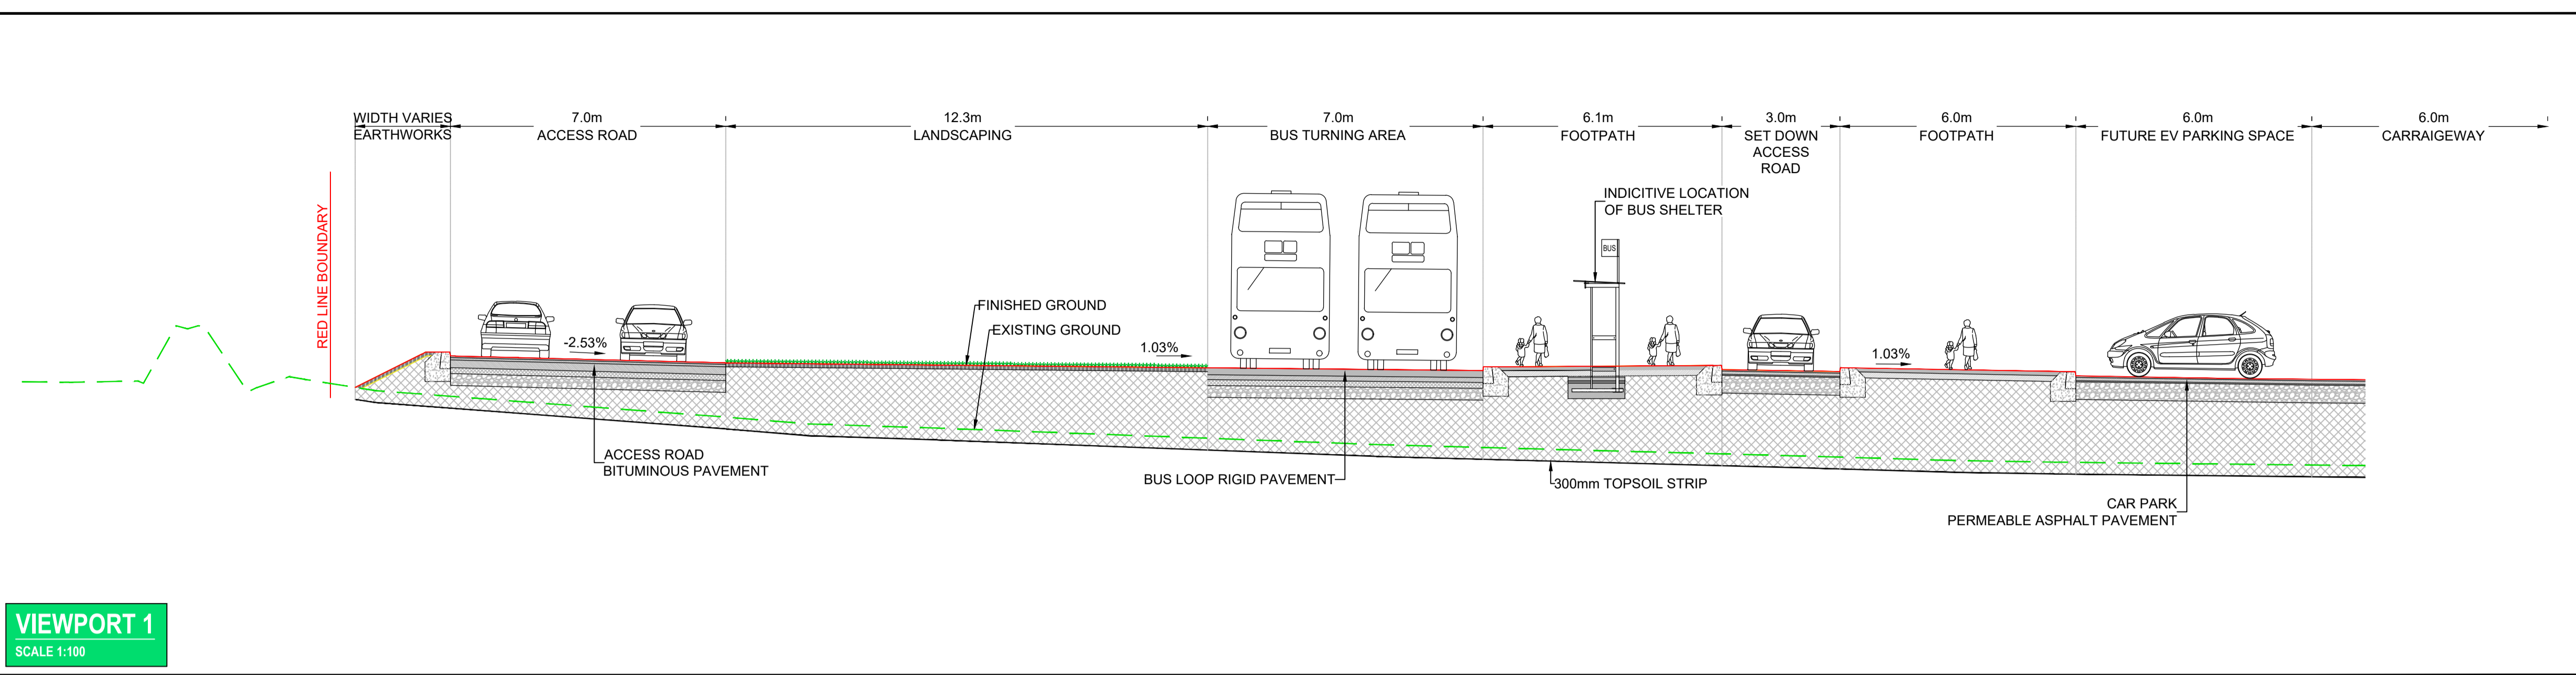

VIEWPORT 1  
SCALE 1:100

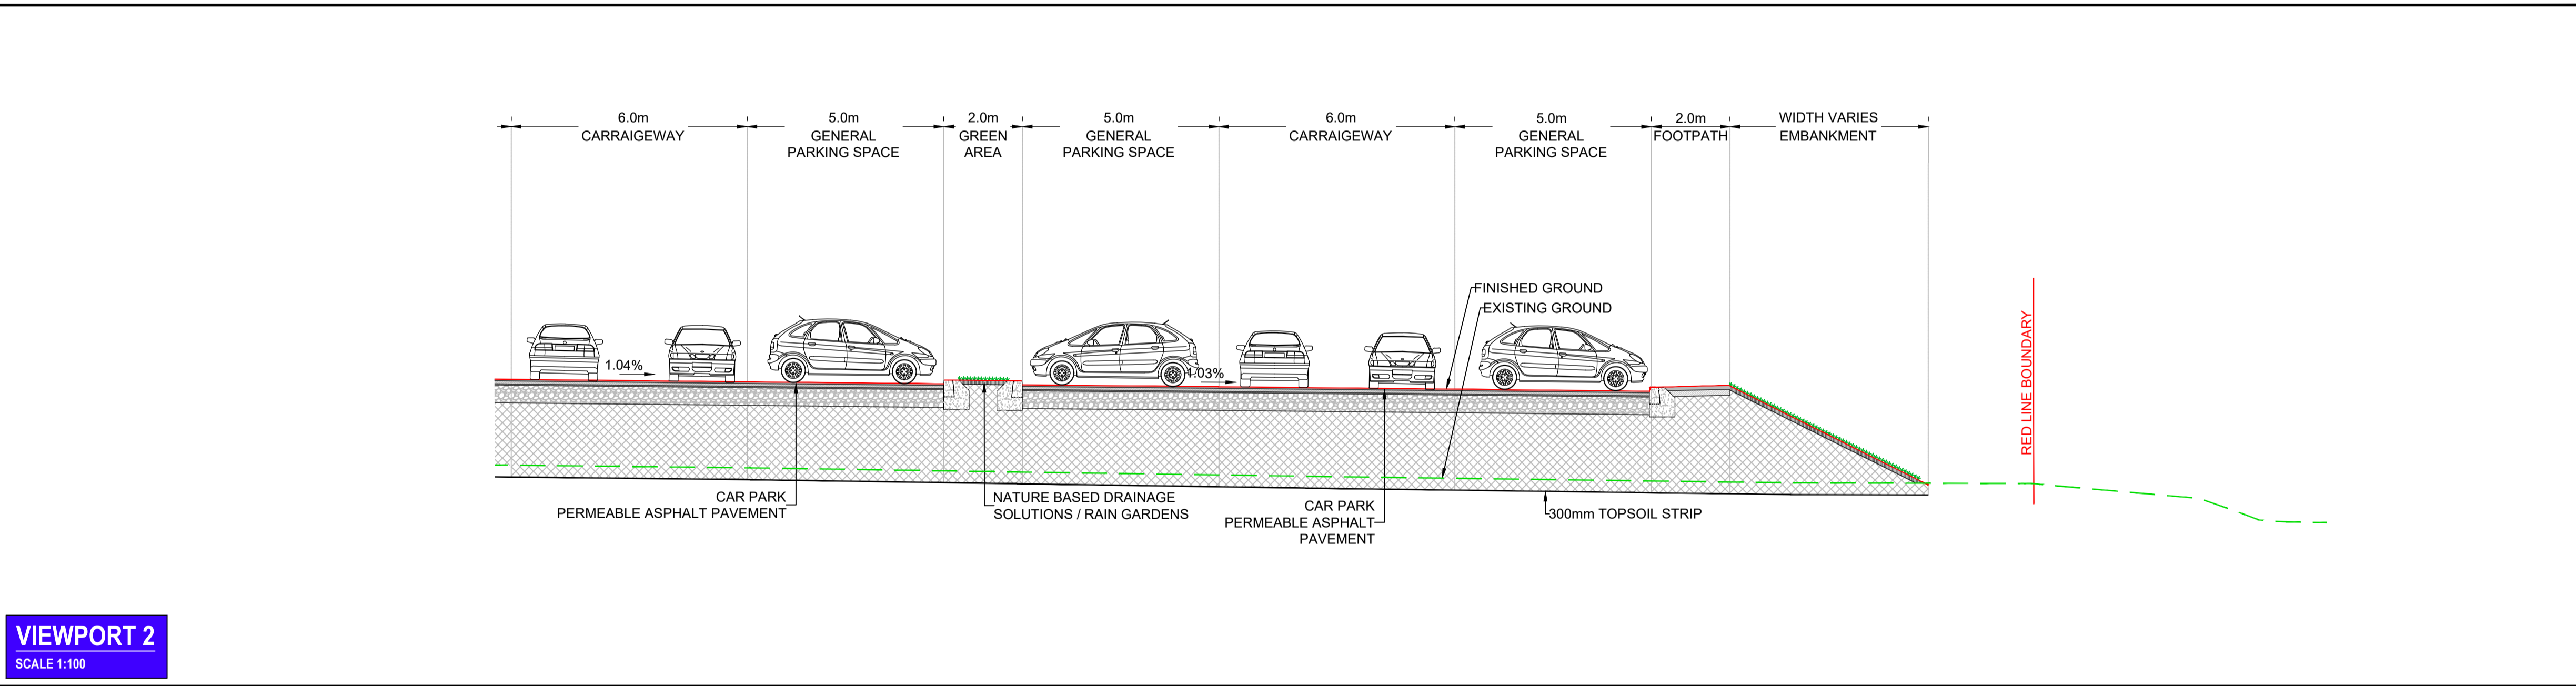

VIEWPORT 2  
SCALE 1:100

Rev	Description	Drawn	Checked	Date
P01	ISSUED FOR PLANNING	SM	IR	25/10/24

**Clifton Scannell Emerson Associates**  
 Clifton Scannell Emerson Associates Limited  
 Consulting Engineers,  
 3rd Floor The Highline,  
 Bakers Point, Pottery Road,  
 Dun Laoghaire, Co. Dublin,  
 Ireland, A96 KW29  
 T: +353 1 288 5006  
 F: +353 1 283 3466  
 E: info@csea.ie  
 W: www.csea.ie

Client	WICKLOW COUNTY COUNCIL			
Project	ASHFORD PARK AND RIDE FACILITY			
Dwg. Title	TYPICAL CROSS SECTION A-A			
Drawn By	SM	Date	OCT 2024	
Checked By	IR	Scale	AS INDICATED @ A1	
Project Code	Originator	Zone/Phase	Level	Type
20_008L	CSE	GEN	XX	DR - C - 2220
S02	PART VIII APPROVAL			
P01	FOR PLANNING			